


TRACT NO.	ACREAGE	CONDITIONS OF CONTROL
33 & 36	96	FEE
36A	90	OWN ALL COAL
36B	39.87	FEE
36 & 37	9.36	OWN ALL COAL
36 & 64	66.16	"
39	70	OWN ALL COAL, LEASE SURFACE
41	47	FEE
42	111	"
58, 59 & 64	69.55	OWN ALL COAL
64T	174.61	"
88	54.00	FEE

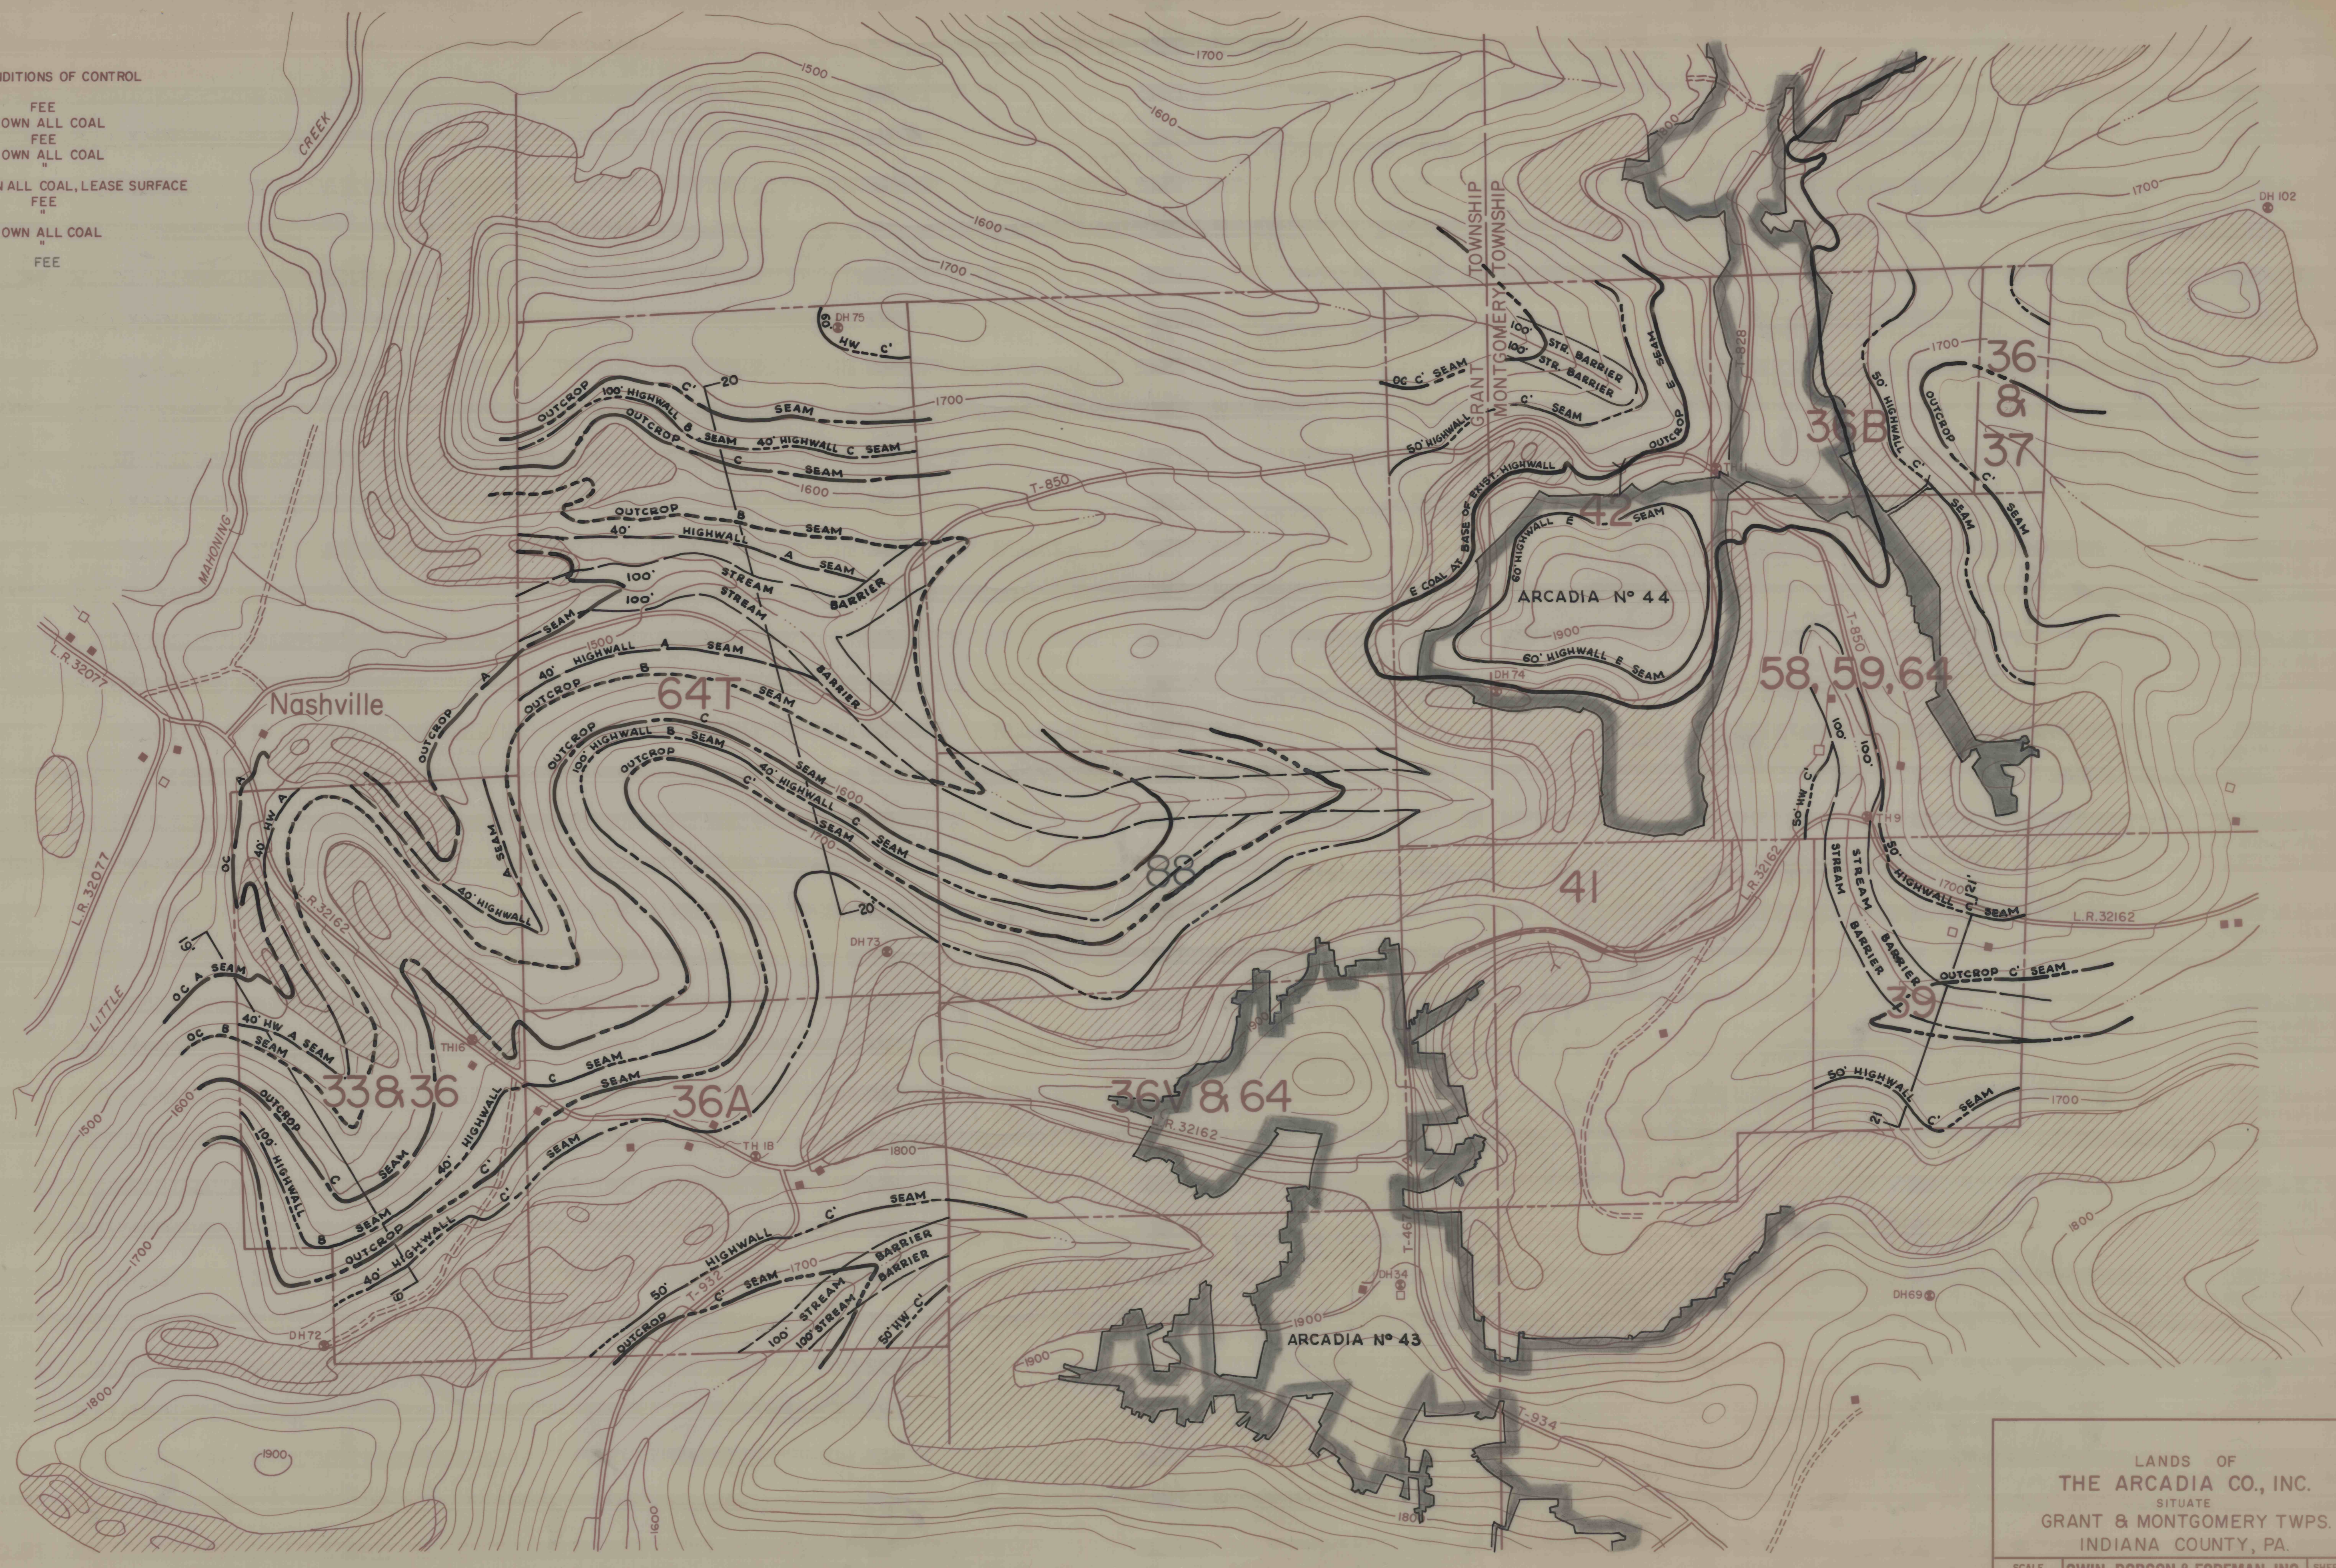

LANDS OF
THE ARCADIA CO., INC.
 SITUATE
 GRANT & MONTGOMERY TWPS.
 INDIANA COUNTY, PA.

SCALE 1" = 400'	GWIN, DOBSON & FOREMAN, INC. CONSULTING ENGINEERS ALTOONA · PENNSYLVANIA	SHEET NO. 6
--------------------	---	-----------------------