



N 288,000  
 N 286,000  
 N 284,000  
 N 282,000  
 N 280,000  
 E 1,594,000  
 E 1,596,000  
 E 1,598,000  
 E 1,600,000  
 E 1,602,000  
 E 1,604,000

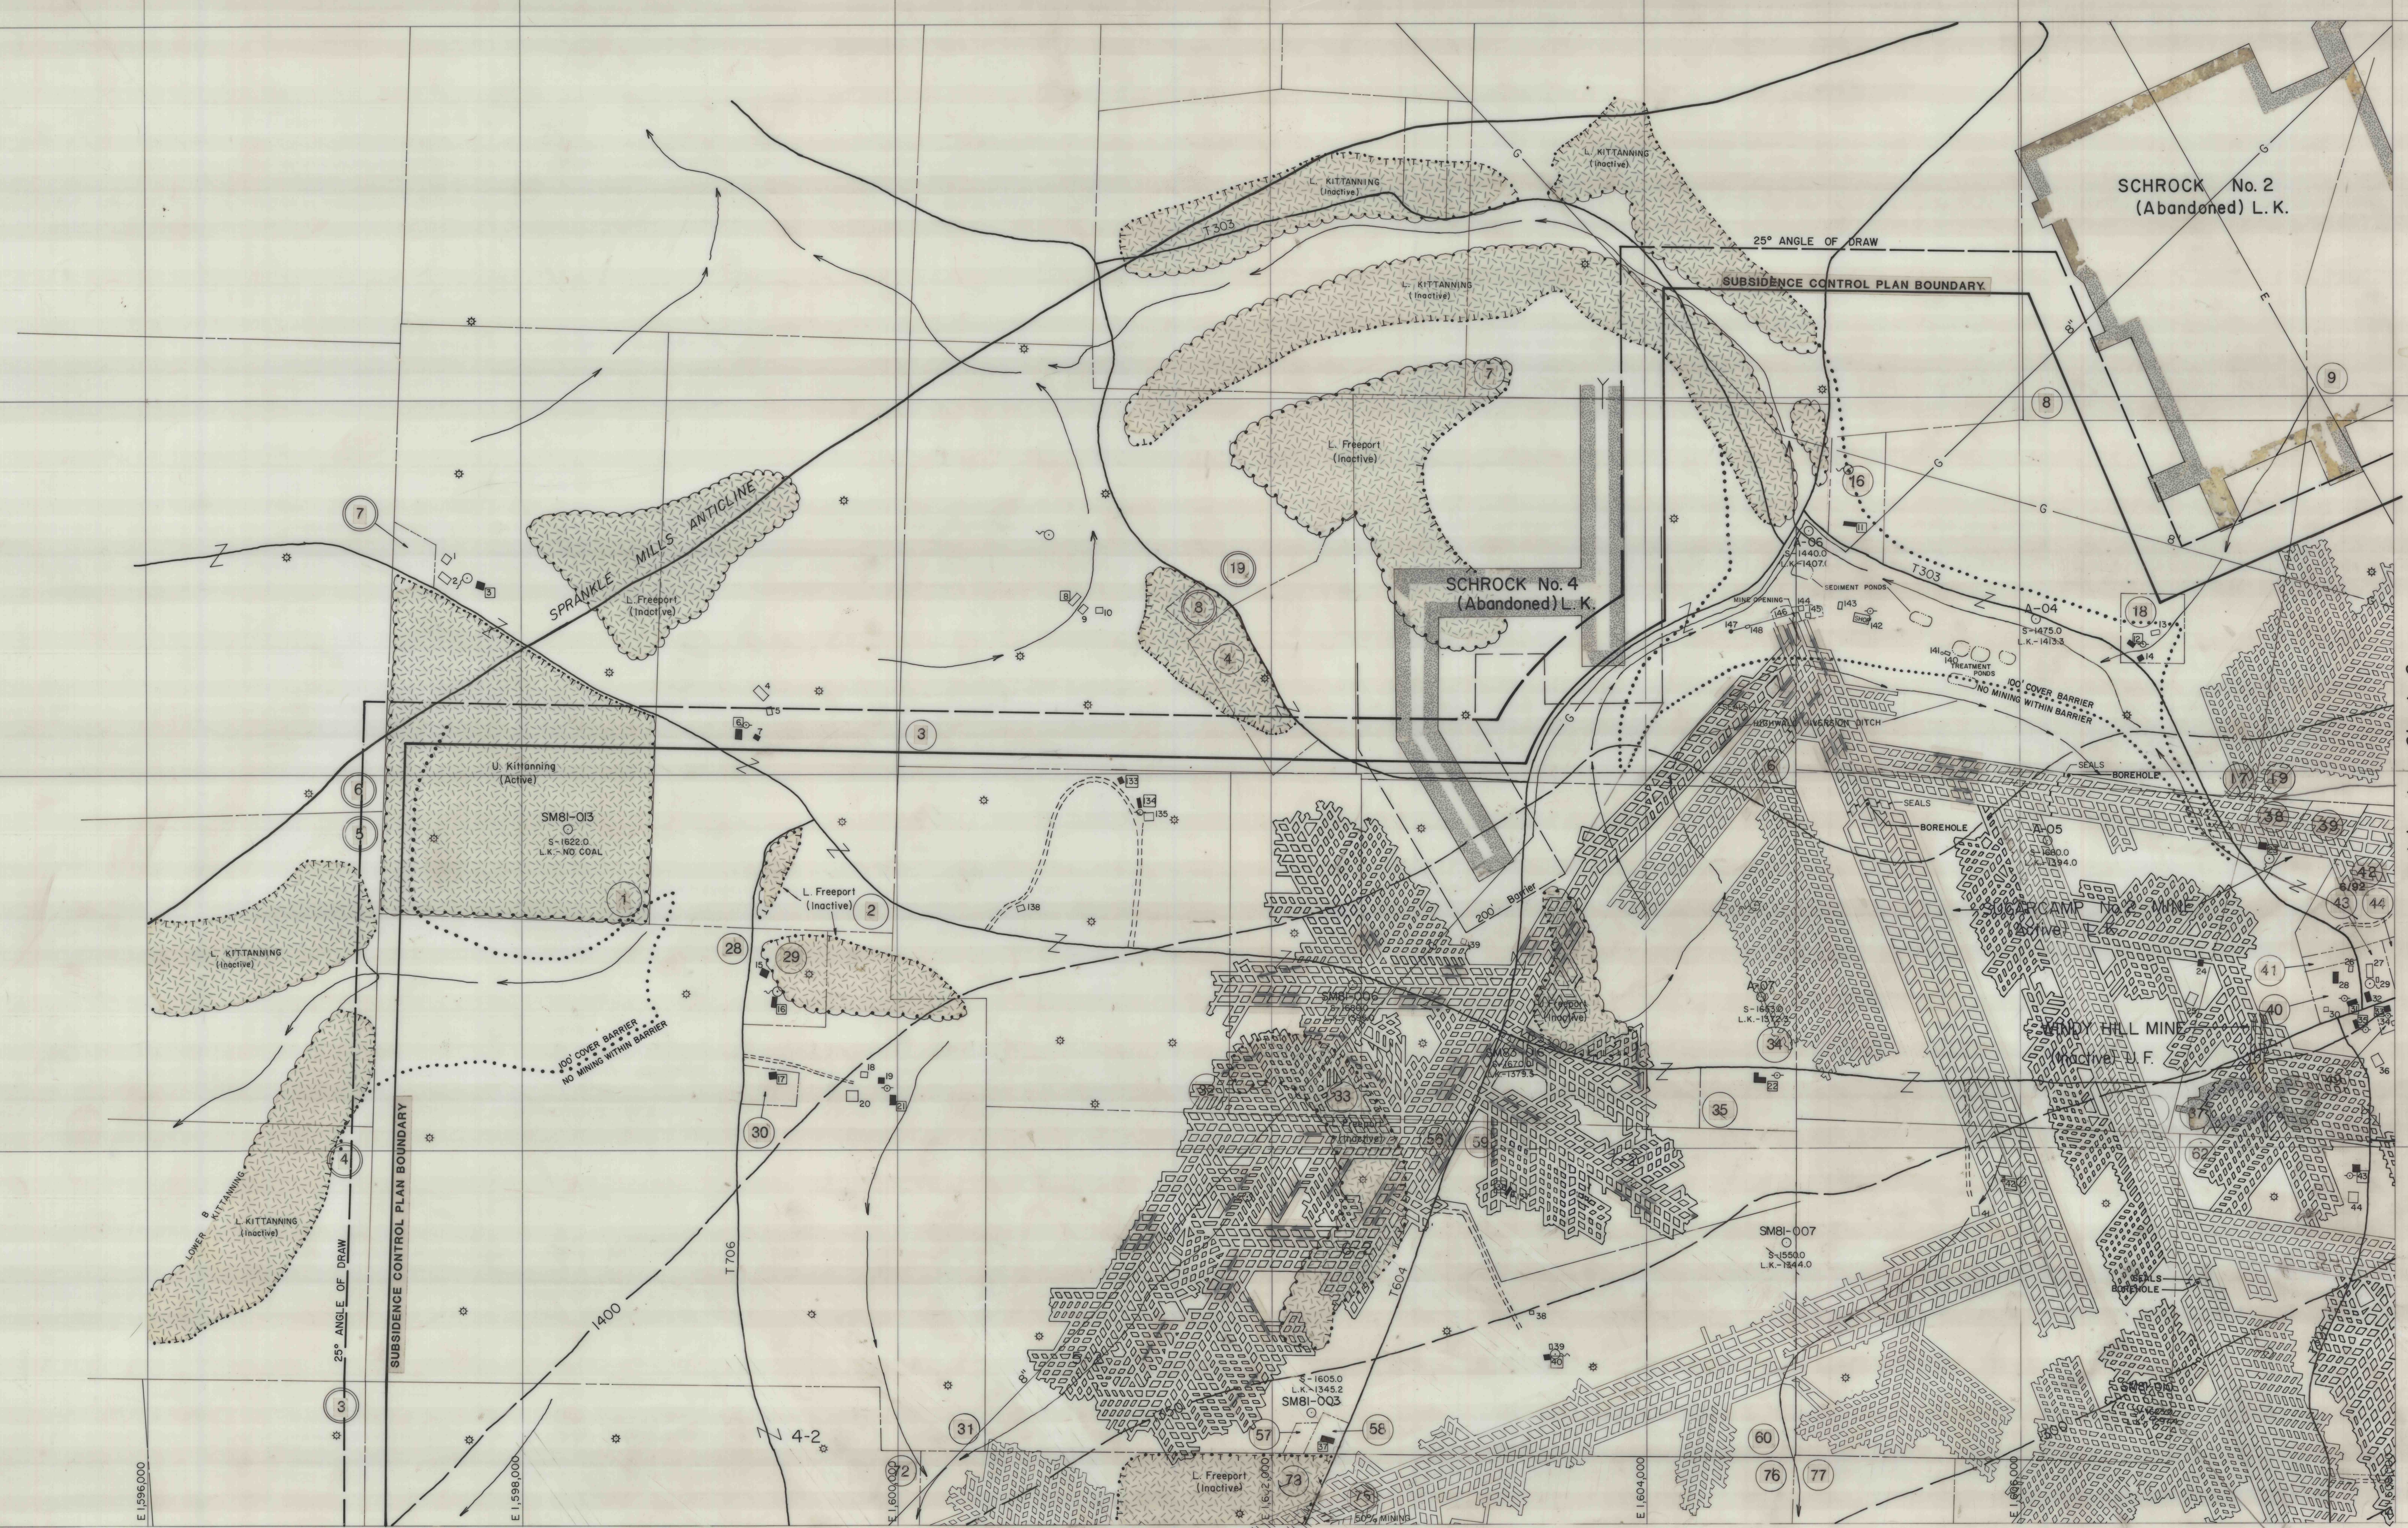

PORTER TWP., JEFFERSON CO. - 1,167 Acres

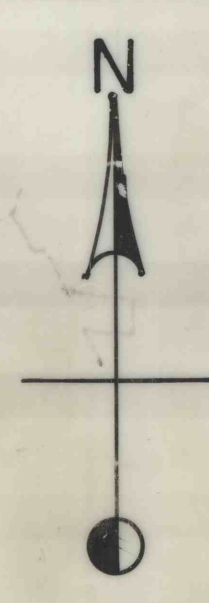

match to Sheet 3

SEAL

SIGNATURE

**Stanford**

**Doverspike Bros. Coal Co.**  
 P.O. Box 271, Punxsutawney, Pa. 15787

**SUGARCAMP NO. 2**

SHEET No. 1 of 4    SCALE 1" = 400'

**EXHIBIT "A"**

<b>PERMIT AREA</b> UNDERGROUND WORKINGS TOWNSHIP BOUNDARY COUNTY BOUNDARY TEST BOREHOLE CROP LINES COAL CONTOURS SURFACE WORKINGS MINE OPENINGS, Not Sealed MINE OPENINGS, Sealed PROPERTY LINES PRE 1966 DWELLINGS	<b>MINING SEQUENCE 1-1 or 1-2</b> POST 1966 DWELLINGS CEMETERIES STRUCTURES MAJOR ELECTRIC LINES PIPELINES GAS WELLS WATER WELLS STREAMS LAKES or PONDS SPRING WATER TREATMENT FACILITIES CONTIGUOUS PROPERTY
--	---

match to Sheet 2