

N 288,000

N 288,000

N 284,000

E 1608,000

E 1610,000

E 1612,000

E 1614,000

E 1616,000

E 1618,000

E 1620,000

E 1622,000

SCHROCK No. 2
(Abandoned) L.K.

DORA #2
(Abandoned) L.K.

SUBSIDENCE CONTROL PLAN BOUNDARY

FAIRVIEW No. 5 MINE
(Active) L.F.

SCHROCK No. 3 MINE
(Inactive) L.F.

SCHROCK MINE
(Inactive) L.F.

SUGARCAMP No. 2 MINE
(Active) L.K.

SMBI-012
S-1673.0
L.K.-1366.8


SMB2-007
S-1665.0
L.K.-1285.9

SMBI-D15
S-1474.0
L.K.-1238.6

SMB2-006
S-1674.0
L.K.-1239.2

SMBI-004
S-1408.0
L.K.-1204.8

PORTER TWP., JEFFERSON CO. - 1,381 Acres

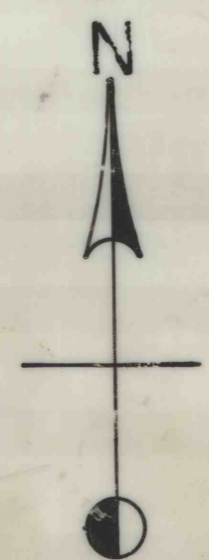

match to Sheet 4

SEAL
SIGNATURE

Stanford
Doverspike Bros. Coal Co.
R.D. 4, Box 271 Punxsutawney, Pa. 15787
SUGARCAMP NO. 2
SHEET No. 2 of 4 SCALE 1" = 400'
EXHIBIT "A"

PERMIT AREA	MINING SEQUENCE 1-1 or 1-2
UNDERGROUND WORKINGS	POST 1966 DWELLINGS 10
TOWNSHIP BOUNDARY	CEMETERIES
COUNTY BOUNDARY	STRUCTURES
TEST BOREHOLE	MAJOR ELECTRIC LINES
CROP LINES	PIPELINES
COAL CONTOURS	GAS WELLS
SURFACE WORKINGS	WATER WELLS
MINE OPENINGS, Not Sealed	STREAMS
MINE OPENINGS, Sealed	LAKES or PONDS
PROPERTY LINES	SPRING
PRE 1966 DWELLINGS	WATER TREATMENT FACILITIES
	CONTIGUOUS PROPERTY

PORTER TWP.
PERRY TWP.

E 1,622,000

match to Sheet 1