



BEDROCK GEOLOGIC MAP OF THE PITTSTON QUADRANGLE, LACKAWANNA AND LUZERNE COUNTIES, PENNSYLVANIA

BY MICHAEL J. HARRISON
2000

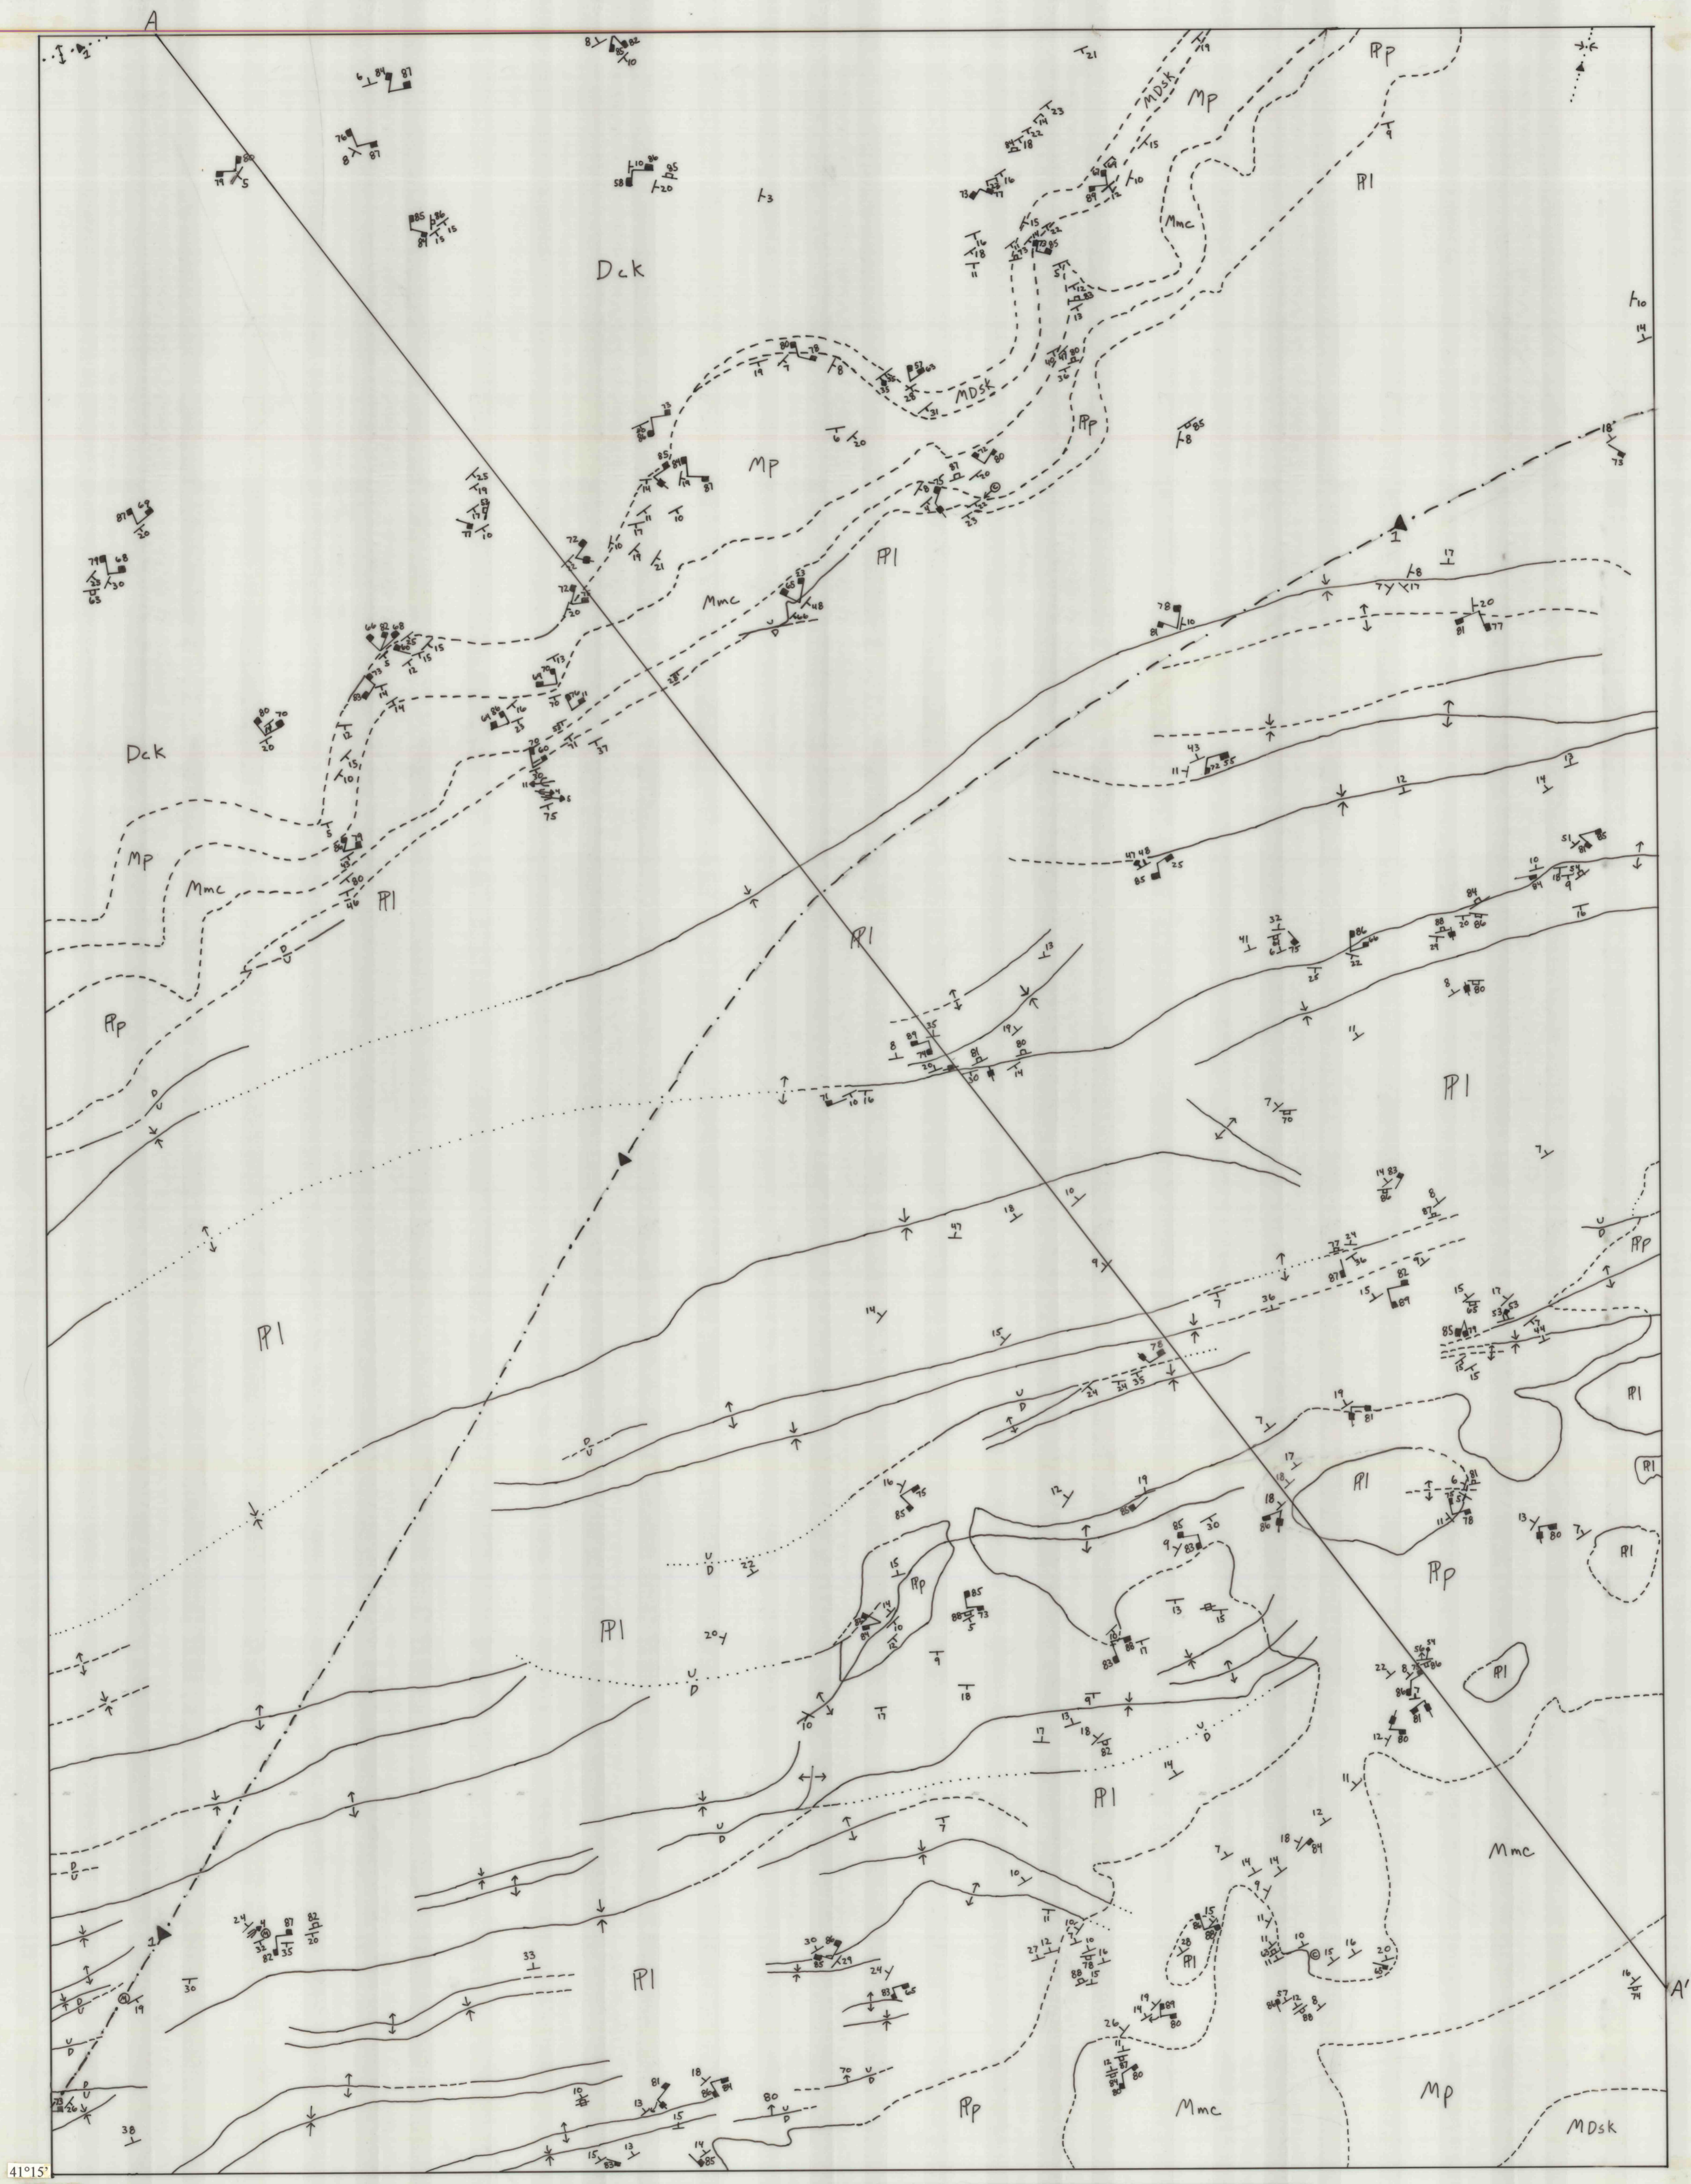

41°15'
75°52'30"

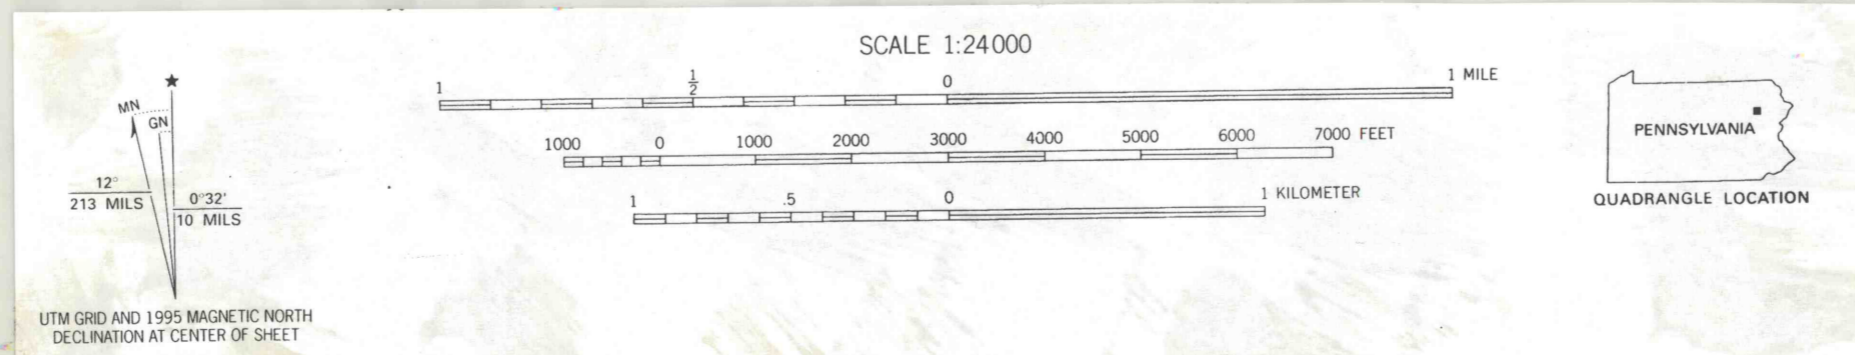

Formation contacts were determined from field mapping, aerial photographs, and reconnaissance geologic maps. Geologic structures not controlled by field data were derived from the following sources: (1) Atlas of Northern Anthracite Field: Pennsylvania Geological Survey, 2nd; (2) Structure Map of the Northern Anthracite Coal Basin, Pennsylvania (Darton, 1939); and (3) Preliminary Structure Contour and Outcrop Map of the Lower Red Ash Coal, Northern Anthracite Field, Pennsylvania (Bergin and Robertson, 1962-1963).