


P-5-C-5  
P-5-C-6  
P-5-C-7  
P-6-C-1  
P-6-C-2  
P-6-C-3  
P-6-C-4  
P-6-C-5

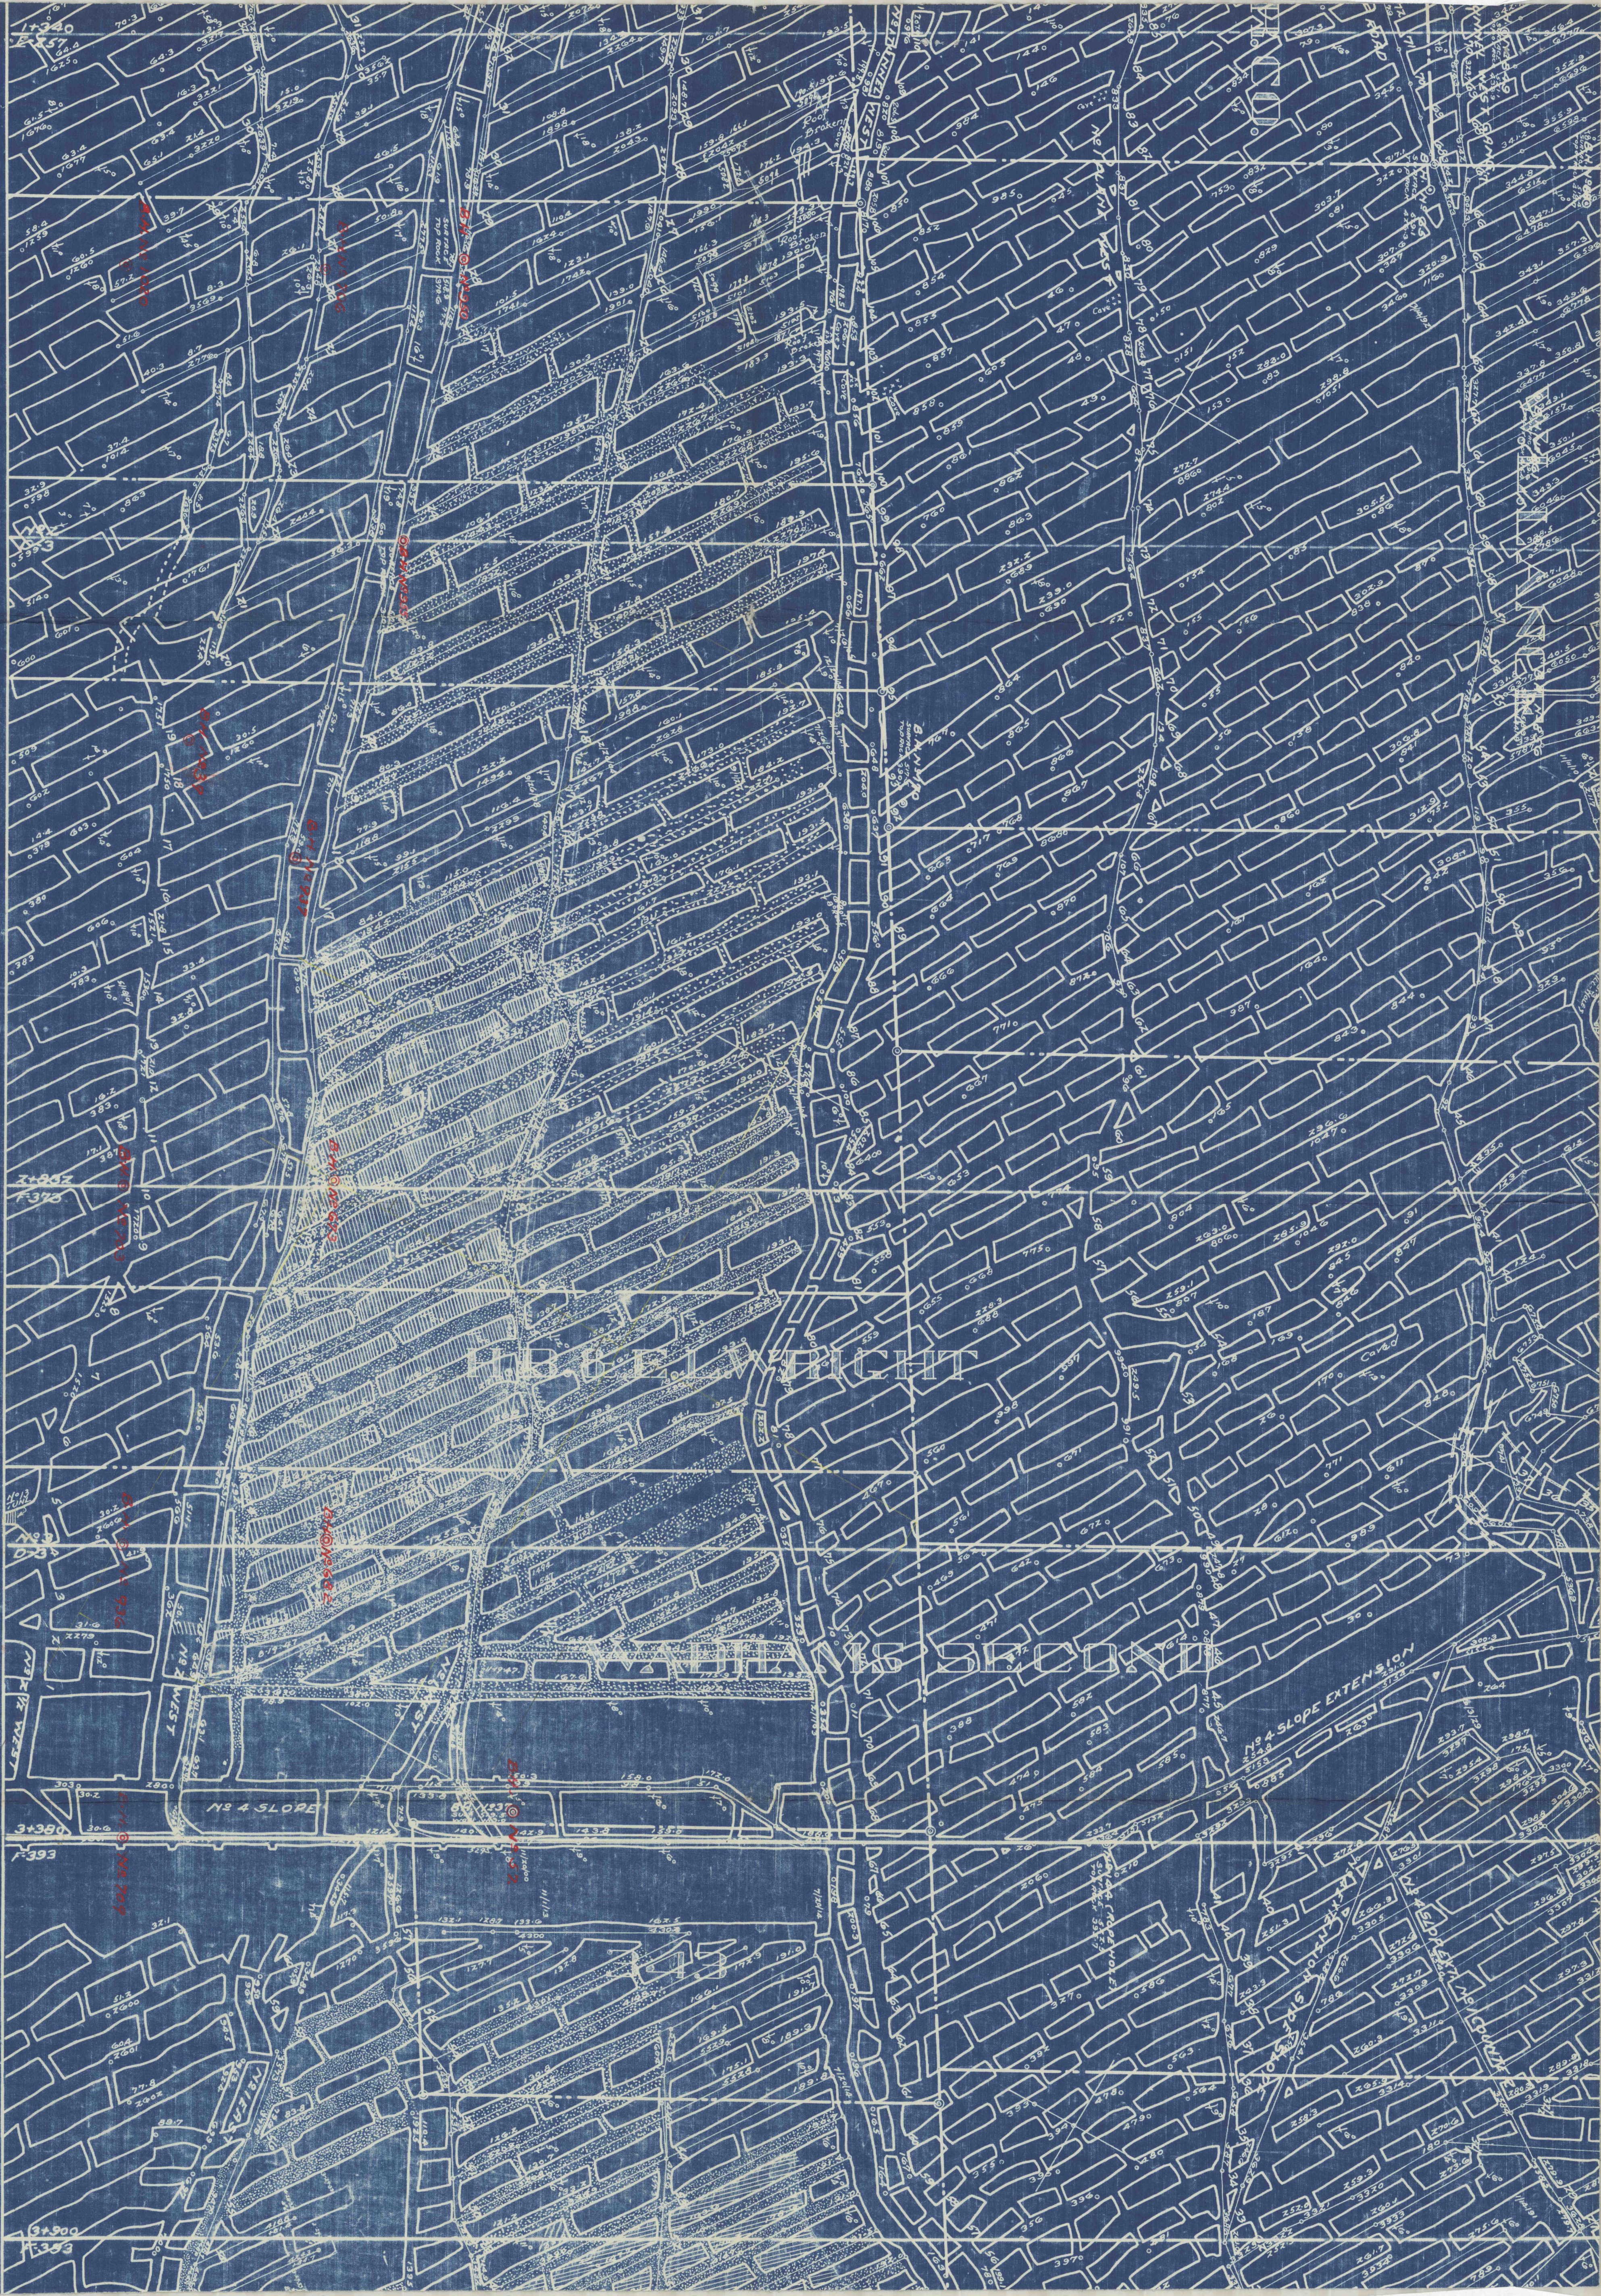

PORT WRIGHT

NS 4 SLOPE

NS 4 SLOPE EXTENSION