


# CROSS SECTION FOR PITTSTON QUADRANGLE, PENNSYLVANIA

(Horizontal scale same as map scale; no vertical exaggeration)

BY MICHAEL J. HARRISON  
2000

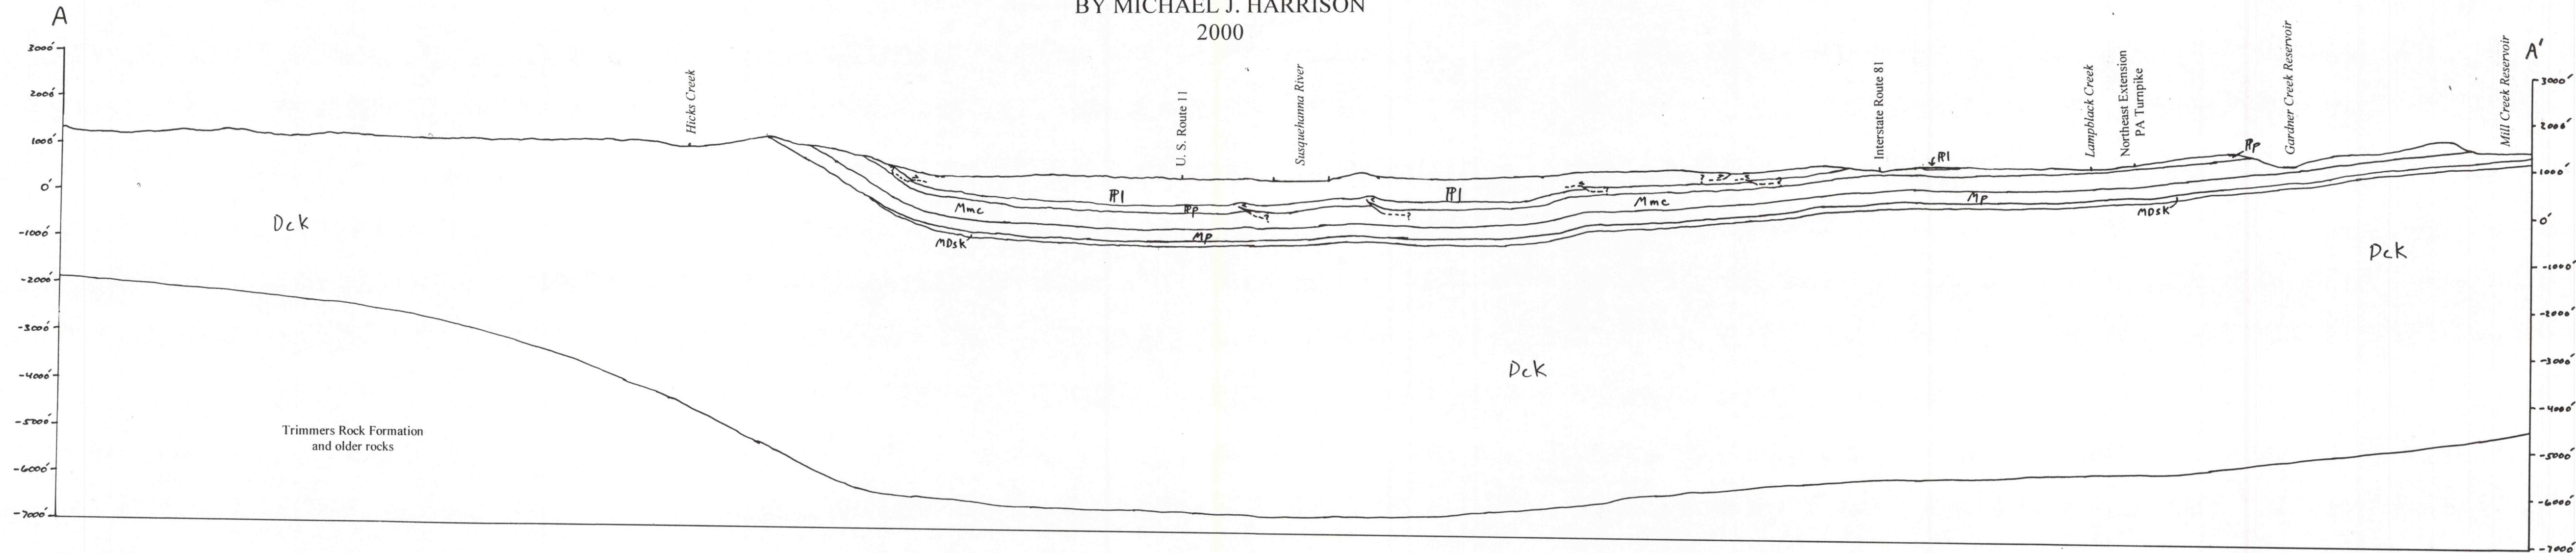

Formation thicknesses based on field work, unpublished coal mining data (Office of Surface Mining, Wilkes-Barre, PA), and the Richards 1 well located in the Ransom quadrangle to the north. Subsurface structures not exposed at the surface were interpreted from the sources cited for the geologic map.