



East
 Section on line "E," Spring Mountain Collieries
 Scale 1 inch = 50 feet Revised from Diamond drill Borehole No. 28
 by Eng. Dept. L.V.C.Co. Lehigh Div. Nov. 1898

North

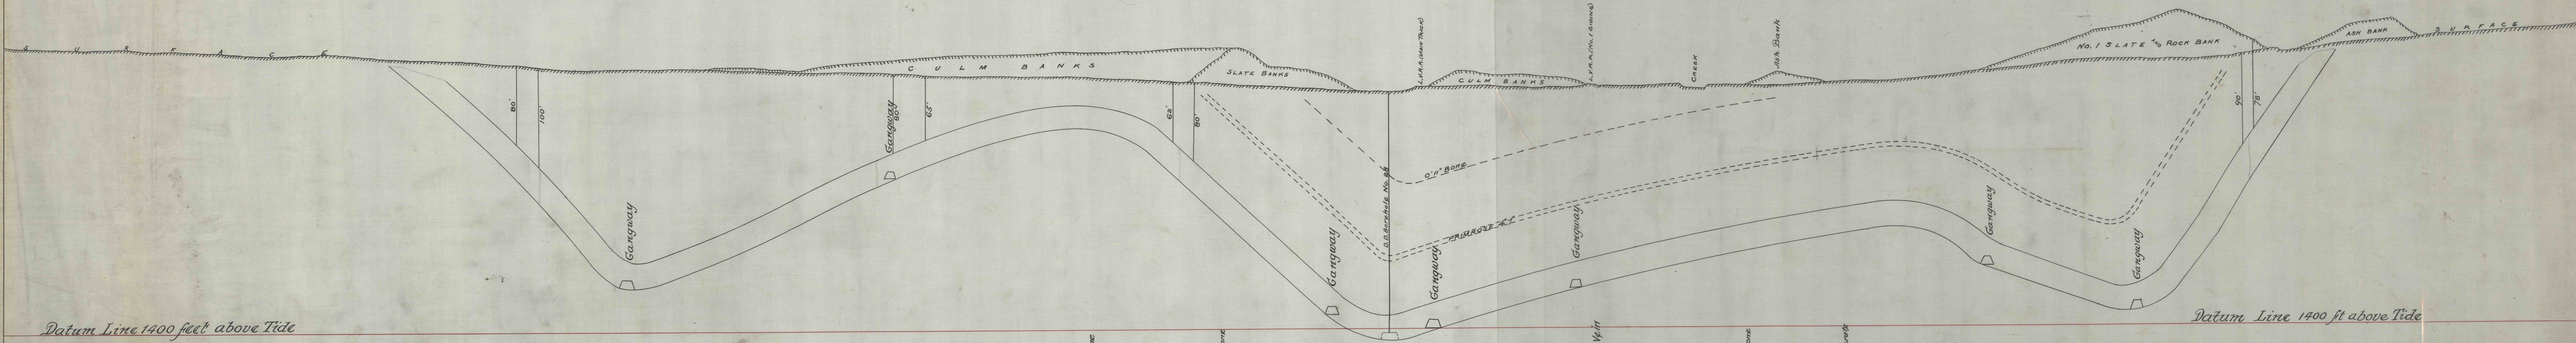

Datum Line 1400 feet above Tide

Datum Line 1400 ft above Tide

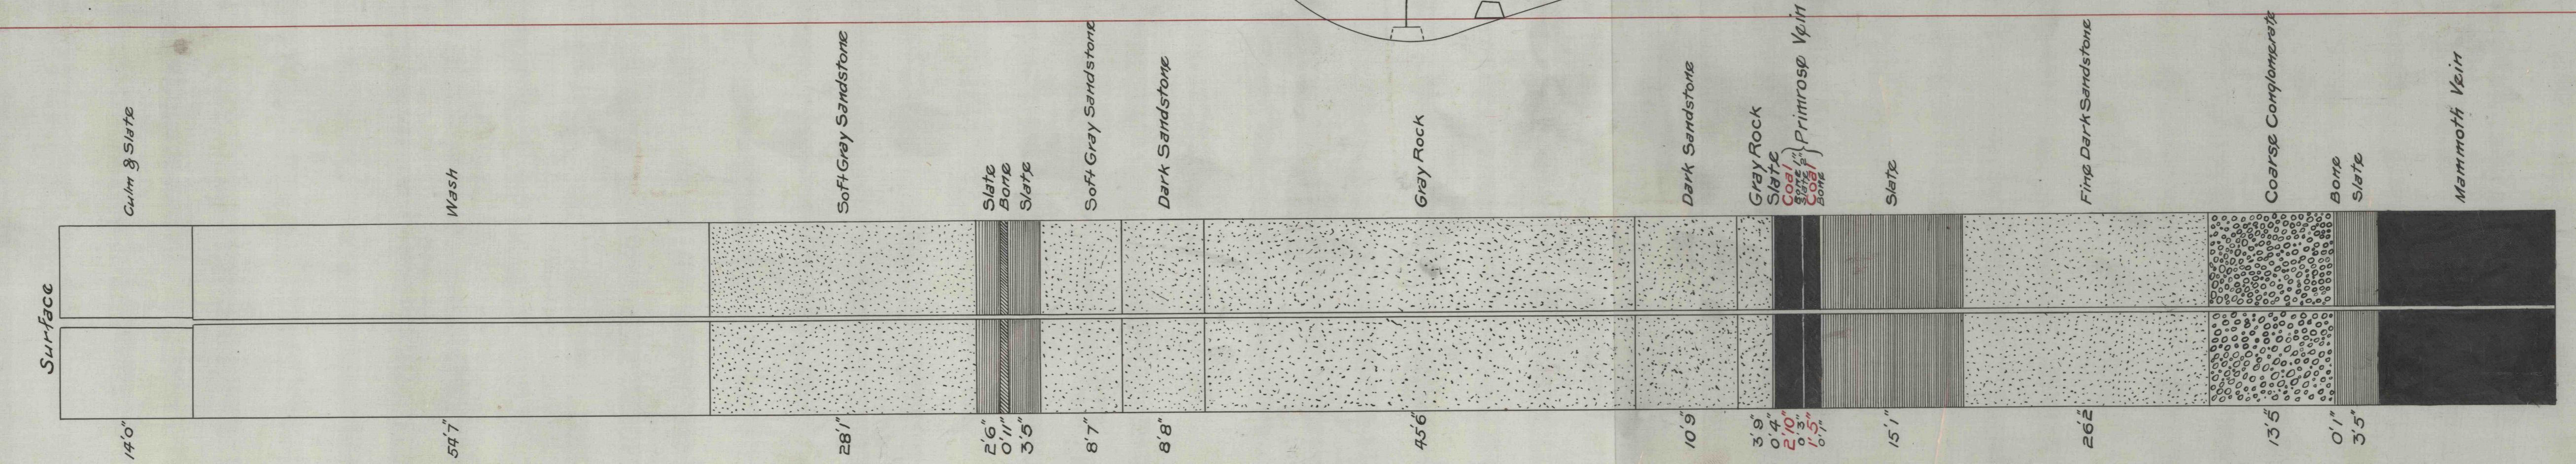

Columnar Section D.D.B. Hole No 28.
 Scale 1 inch = 10 feet. Nov. 1898 Eng. DEPT. L.V.C.Co. LEHIGH DIV.