

FIGURE 13. LOWER KITTANNING SEAM
RESERVE AREAS
LAUREL MINE, SOMERSET CO., PA.

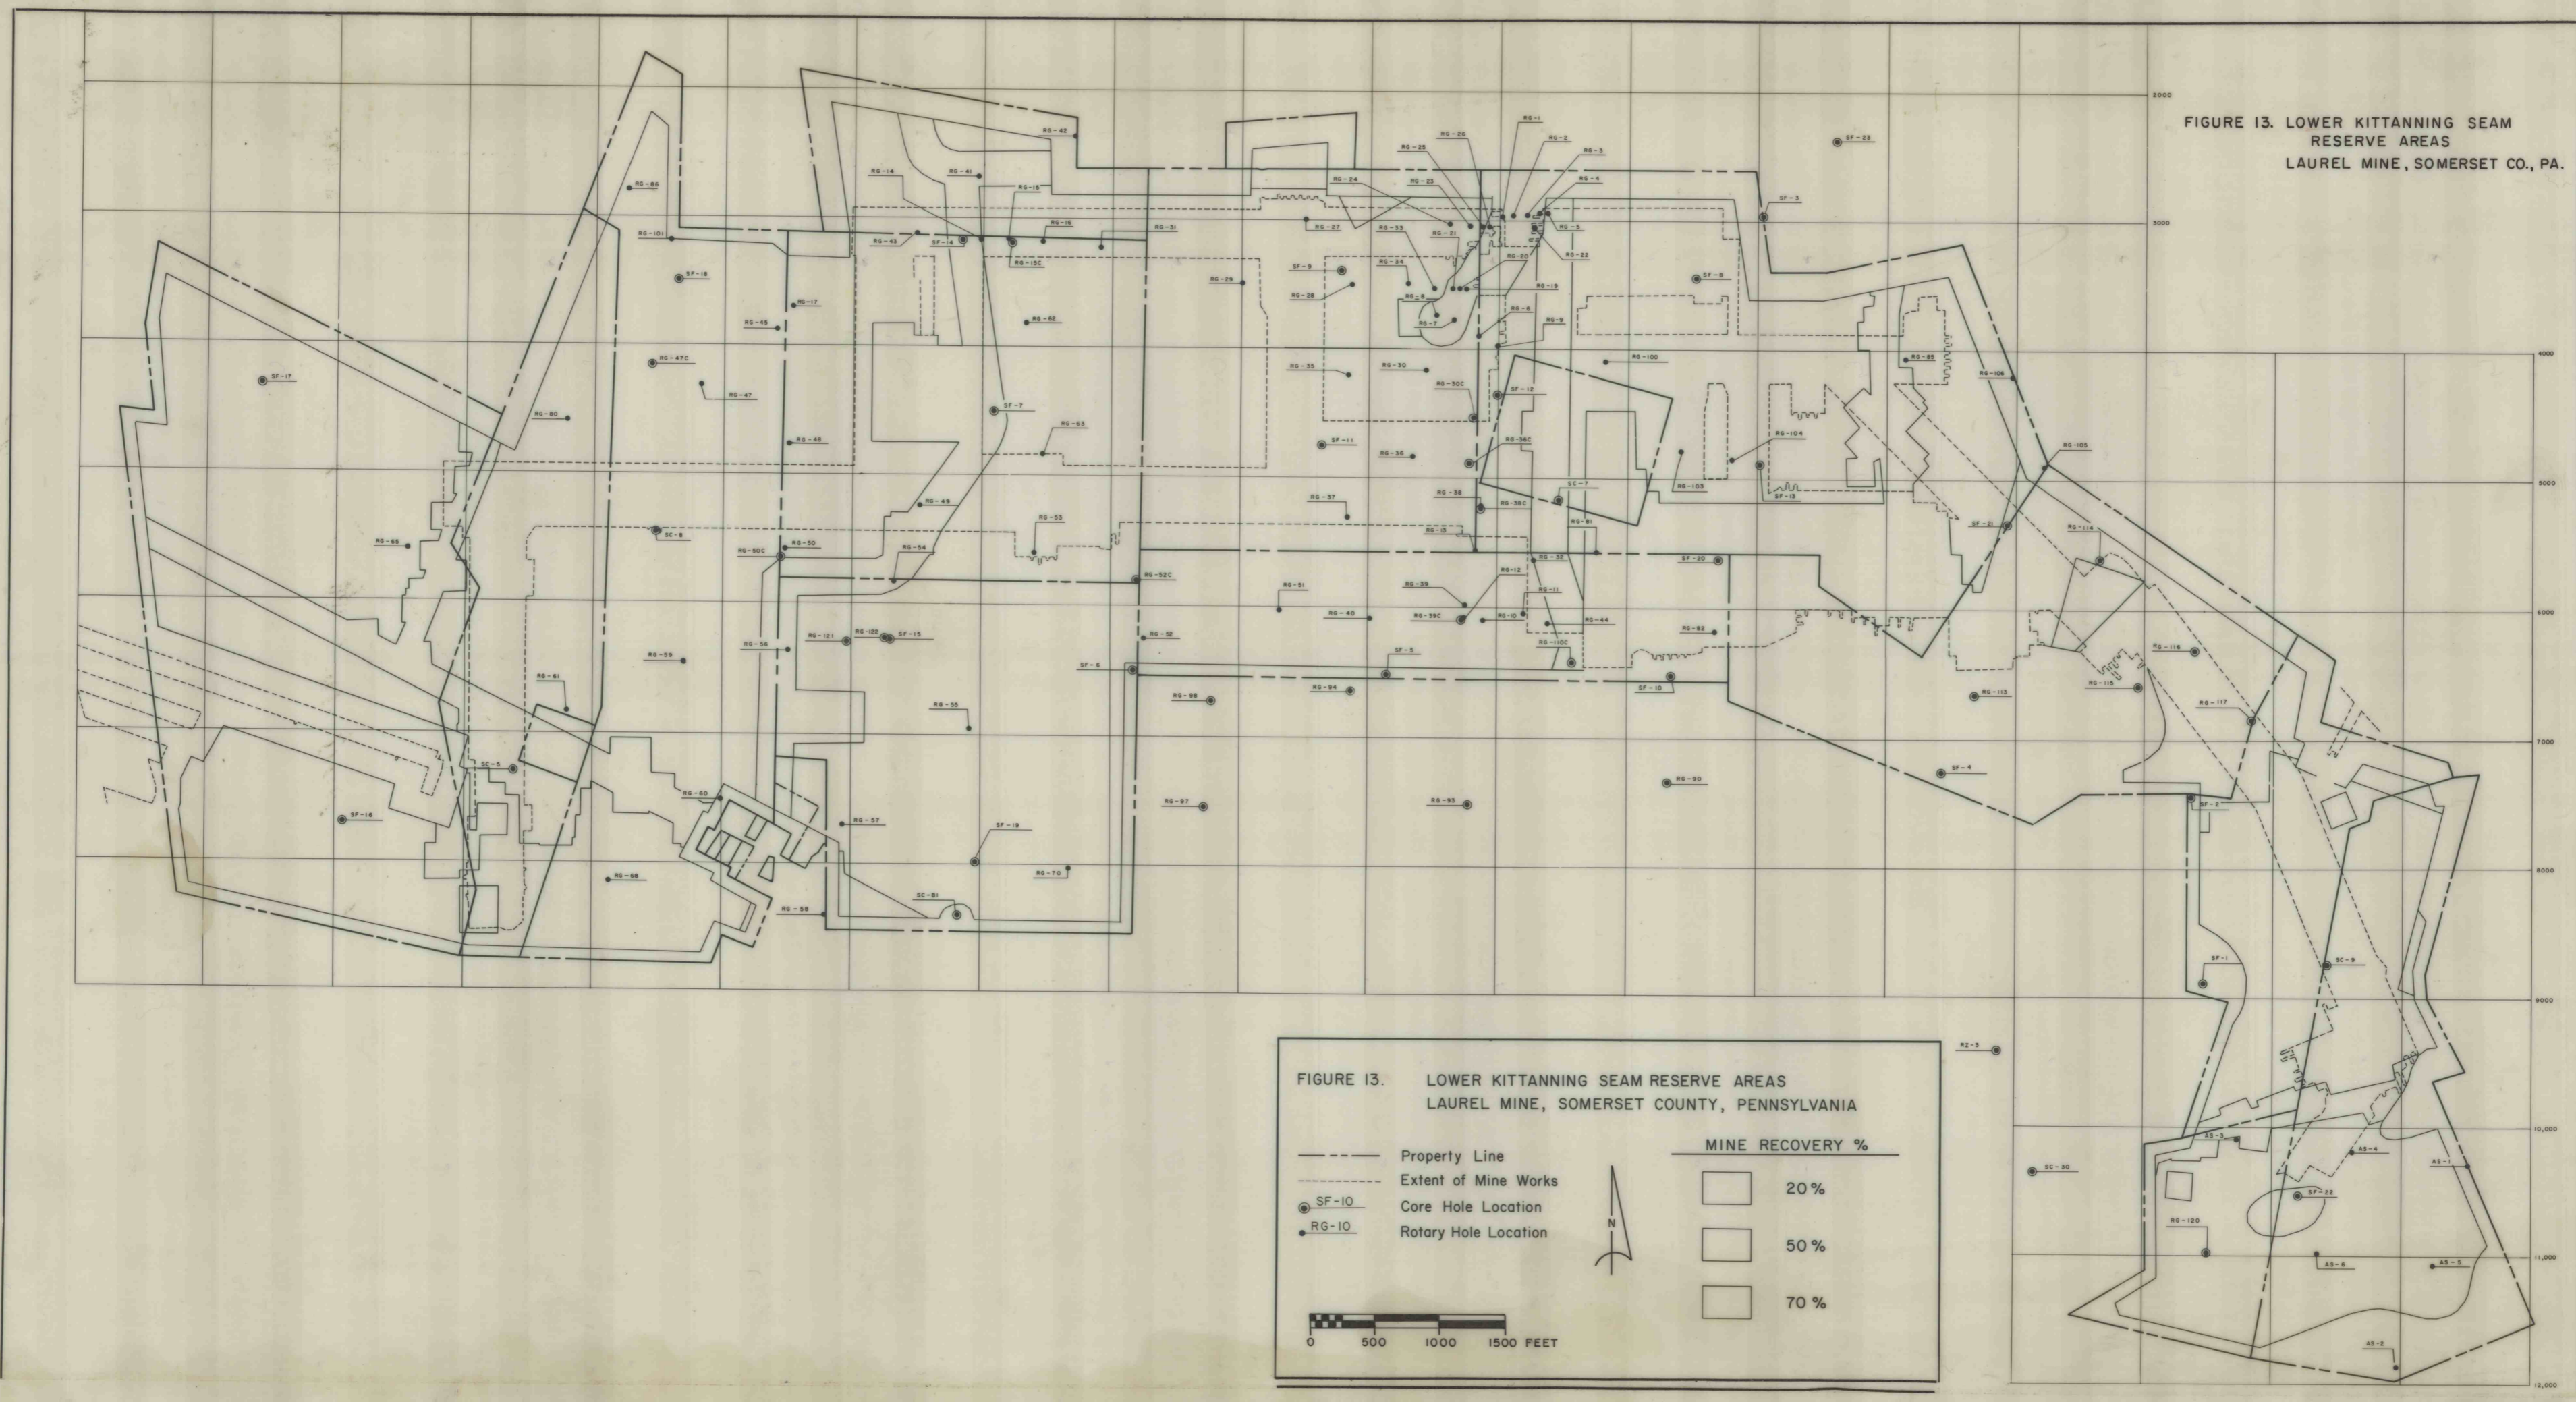


FIGURE 13. LOWER KITTANNING SEAM RESERVE AREAS
LAUREL MINE, SOMERSET COUNTY, PENNSYLVANIA

MINE RECOVERY %	
[Lightest Shaded Box]	20 %
[Medium Shaded Box]	50 %
[Darkest Shaded Box]	70 %

--- Property Line
 - - - Extent of Mine Works
 ● SF-10 Core Hole Location
 ● RG-10 Rotary Hole Location

0 500 1000 1500 FEET