


Section S-29

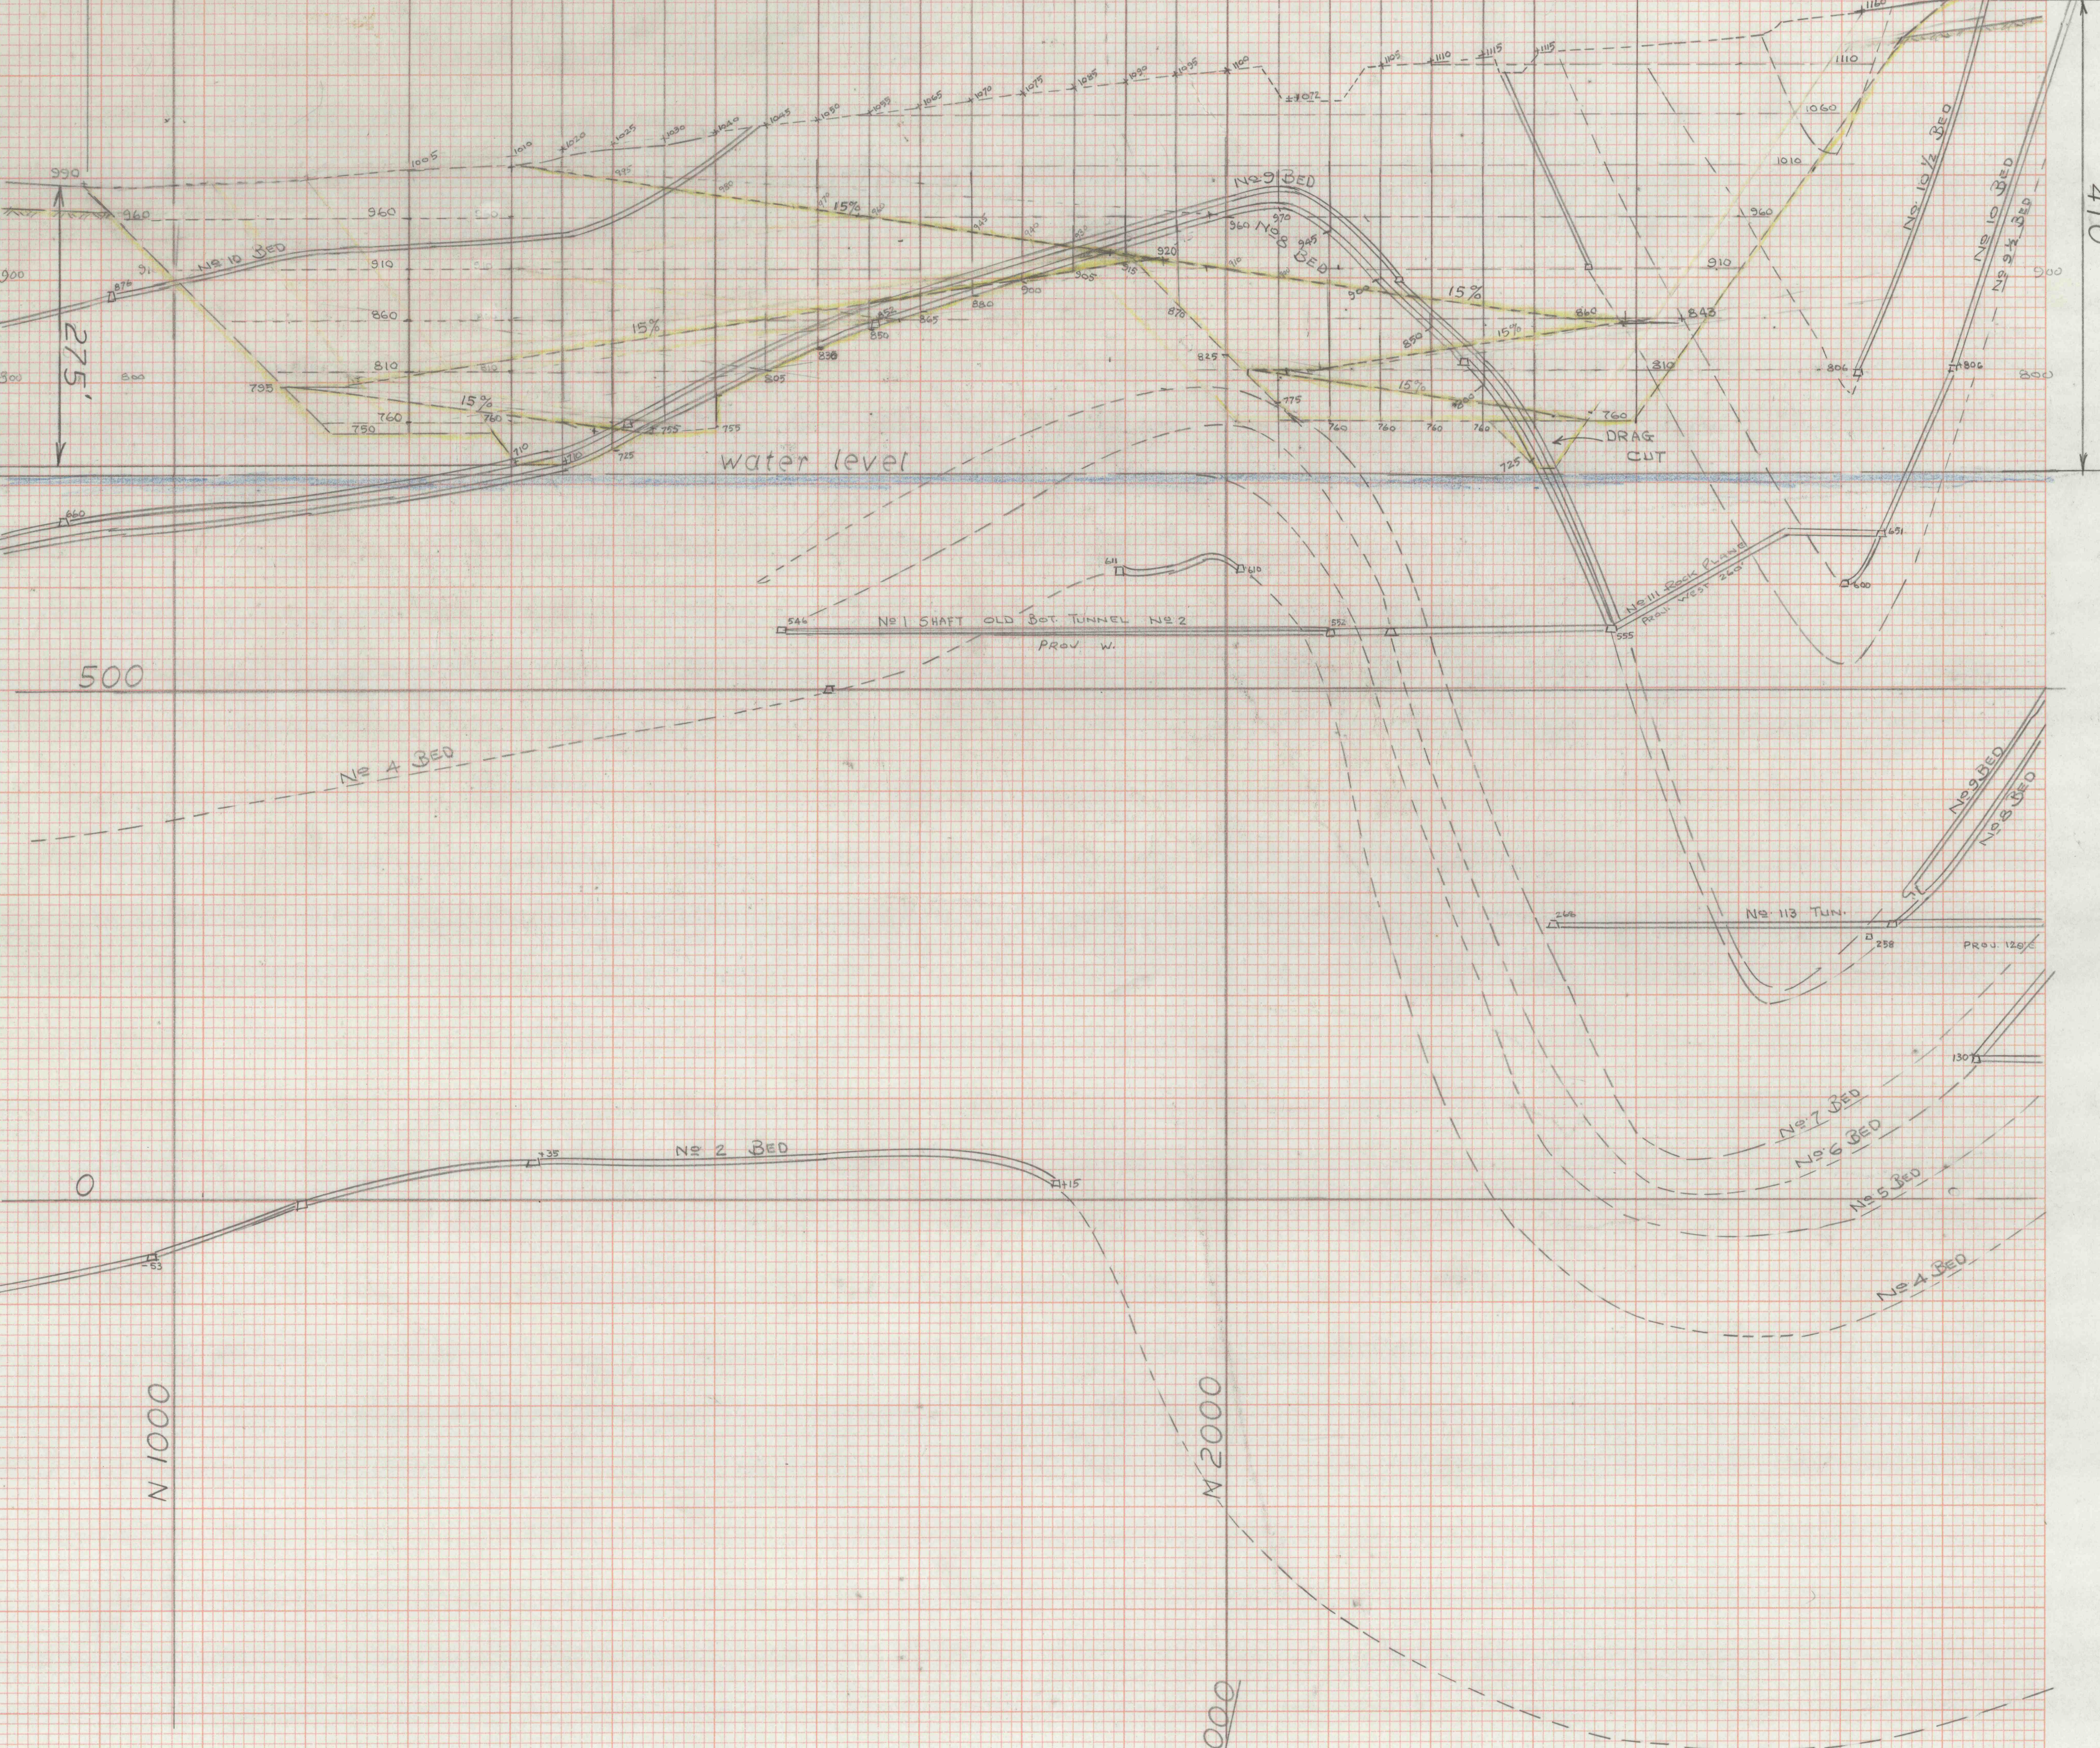

ISOLATION TRENCH
Section S-29
looking west

B. K. ELLIOTT company

"PRECISE" CROSS SECTION PAPER
10, 1.10 TO THE INCH

B. K. ELLIOTT company

"PRECISE" CROSS SECTION PAPER
10, 1.10 TO THE INCH

B. K. ELLIOTT company

"PRECISE" CROSS SECTION PAPER
10, 1.10 TO THE INCH

B. K. ELLIOTT company