


NORTH  
LOOKING WEST

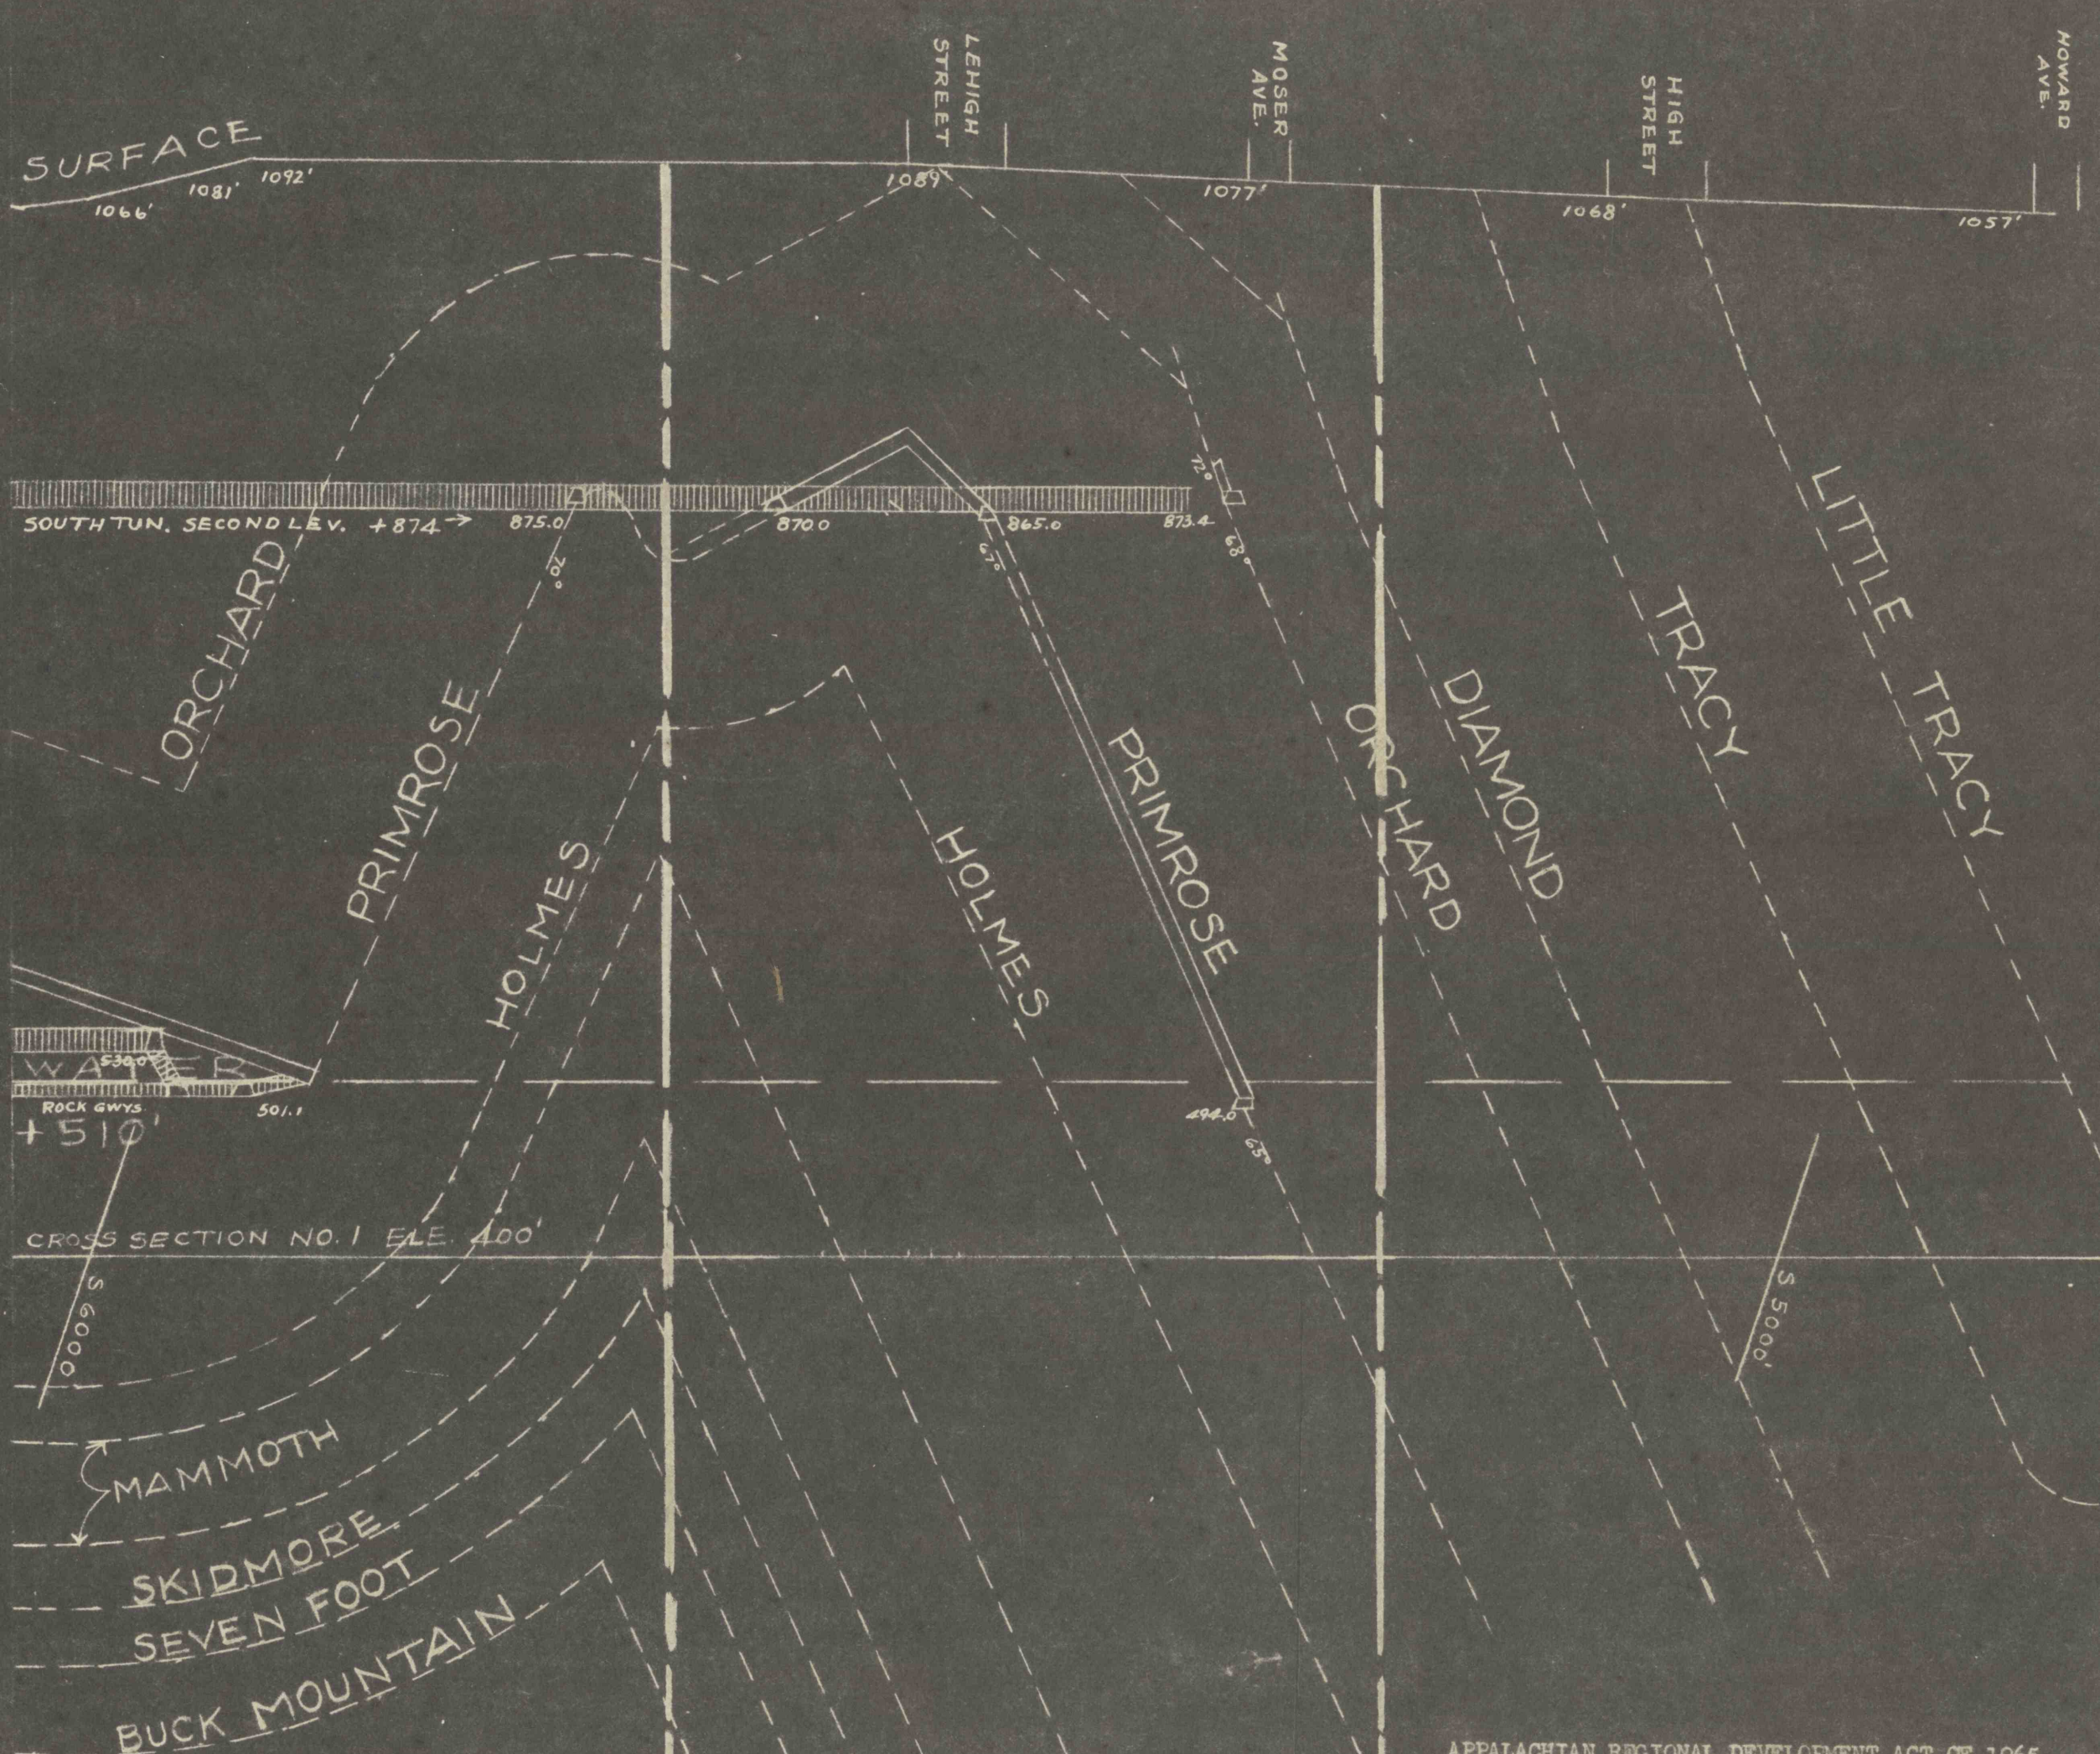

APPALACHIAN REGIONAL DEVELOPMENT ACT OF 1965  
CROSS-SECTION 1  
PROPOSED FLUSHING AREA  
VICINITY OF  
THIRD AND LEHIGH STREETS  
COALDALE BOROUGH, SCHUYLKILL CO., PA.  
PENNSYLVANIA DEPARTMENT OF MINES & MINERAL INDUSTRIES  
MINING AREA RESTORATION

Scale 1" = 100'

March, 1965