

Quecreek Mining, Inc.
 Quecreek No. 1 Mine
 Upper Kittanning Seam
 Scale: 1" = 400'
 Lincoln & Somerset Twps. Somerset County
 1576 Stoystown Road
 Friedens, PA 15541
 (814) 445-3876
 Quecreek Mining, Inc.

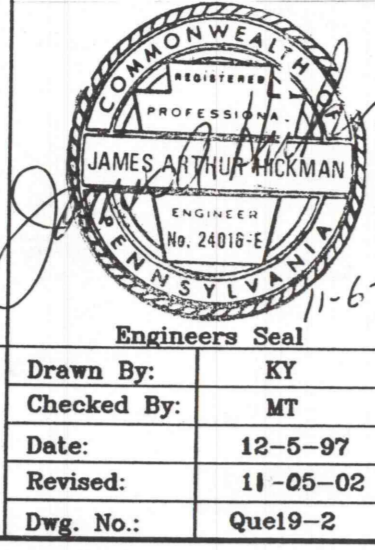


EXHIBIT 19.2: ENVIRONMENTAL RESOURCES MAP
 Sheet 3 of 4

No.	Surface Elevation	Upper Kittanning	Thk.
JN16	1944	1618	46"
JN66	1886	1680	36"
JN113	2038	1594	45"
JF7	1999	1560	48"
JF10	2002	1609	35"
JF77-10	2039	1612	42"
JF77-11	1997	1604	44"
JF83	2045	1578	56"
JF101	1988	1648	28"
JF103	2162	1597	11"
JF107	1992	1620	40"
JF148	2027	1585	51"
JF150	2005	1570	32"
JF175	1967	1603	52"
JF176	1967	1600	54"
JF178	1971	1610	48"
JN127	1920	1708	53"
JF192	1928	1705	47"
9828	1919.4	1700	40"
9829	1940.6	1709	41"
9830	1932.2	1707	36"
P245	1933.6	N/E	---
P240	1932.5	N/E	---
JF3	1917	1706	41"

Original Mapping Prepared by Musser Engineering, Inc.

1	1
4	2

Sheet Index

