



MAP LEGEND

- 25' Angle of Draw
- Property Lines
- Roads
- Streams
- Dwellings
- Contours - 1990
- Drill Holes
- Utility Lines
- Deep Mine Entry
- Deep Mine Boundary
- Previously Surface Mined Area
- Gas Well

There will be no reworked mining below the 2020 elevation in the UK mine above.

Maximum entry width will be 20'.

Natural Gas Line

Water Line

Underground Telephone Line U-T

Spring

Well

Structure Identification

HOUSE H

SHED S

GARAGE G

BARN B

TRAILER T

Well

Spring



Underground Telephone Line U-T

Telephone/Plastic Line U-T

Water Line

Natural Gas Line

C M & S COAL CORP.
 GERONIMO MINE
 LOWER KITTANNING SEAM
 M.A.P. NO. 56971301
 MINING PERIOD: 2-15-03 TO 8-15-03
 SURVEY DATE: 2-13-03
 SCALE: 1" = 200'
 PROJECTION #12 SHEET #2
 JENNER TOWNSHIP
 SOMERSET COUNTY, PA
 (814) 629-5661

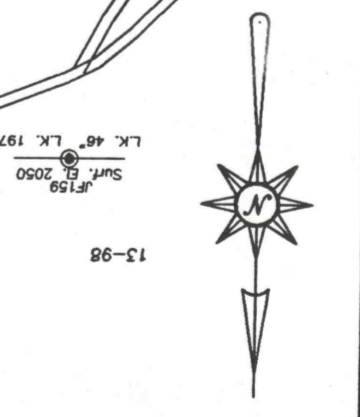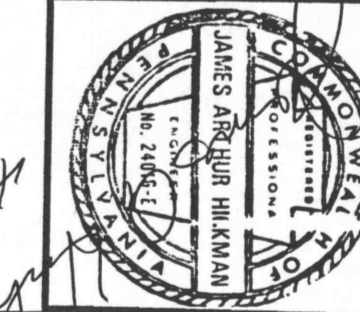

N 30° E
 1.6'
 2.8% SE

2000'

APR 9 2003
 Dept. of Environmental Protection