



SINGLE PROFILE

DISTRICT	COUNTY	ROUTE	SECTION	SHEET
	SOMERSET		6-7	13 of 16
JEFFERSON TOWNSHIP				

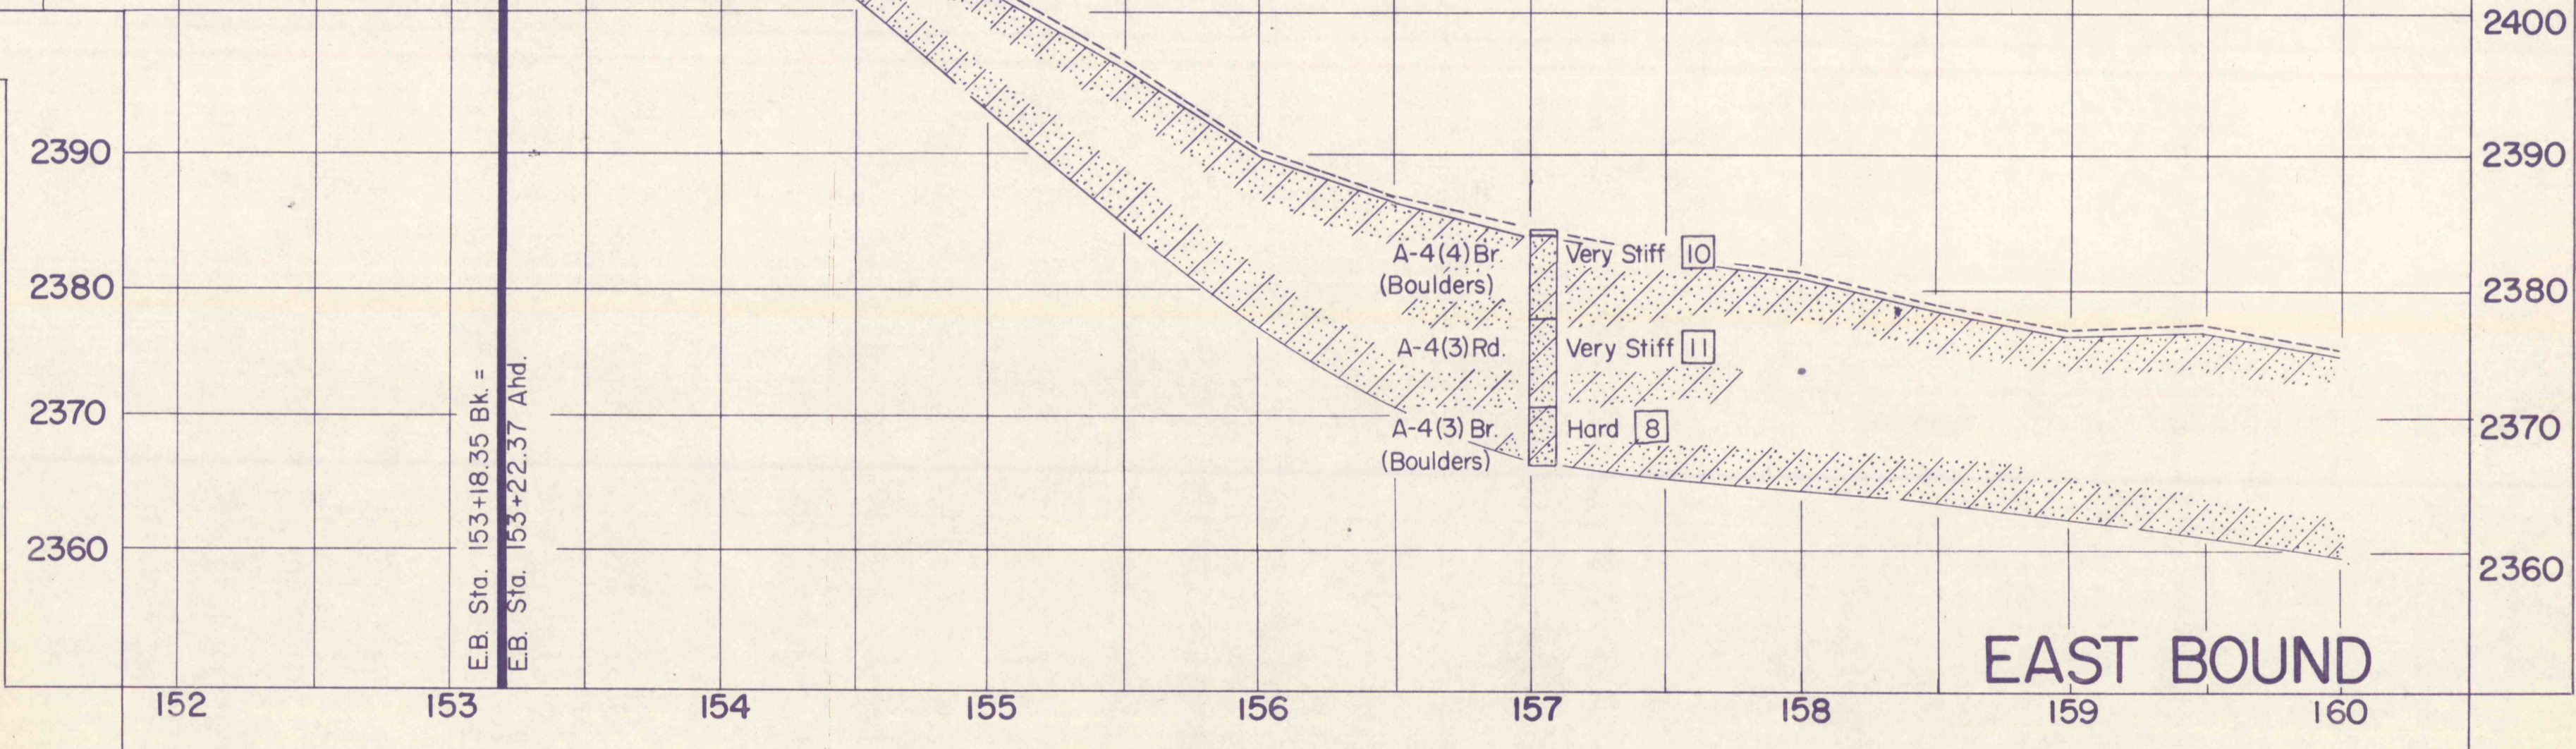

FIELD LOGS & LABORATORY TEST RESULTS																			
HOLE NO.	STATION	OFF-SET (Ft.)	DEPTH FROM / TO (Ft.)	GROUP CLASS.	LAB. NO.	LIQUID LIMIT	PLAST. INDEX	GRAVEL %	COARSE SAND %	FINE SAND %	SILT %	CLAY %	SILT+CLAY %	NAT. MOIST. %	MAX. DENSITY lbs./cf.	OPT. MOIST. %	FINER 0.02mm %	FROST GROUP	
EAST BOUND SOIL PROFILE																			
FSO41	146+25	42' Rt.	0.0 / 0.3	TOP SOIL															
			0.3 / 8.5	A-2-4(O)	FS572	20	4	22	14	31	7	26	33	8.5	—	—	32	F-3	
			8.5 / 12.0	A-2-4(O)	FS573	19	5	25	15	32	5	23	28	11.4	—	—	28	F-3	
FSO42	151+50	E.B.	0.0 / 5.5	A-2-4(O)	FS574	27	6	37	9	19	9	26	35	13.4	—	—	34	F-3	
WEST BOUND SOIL PROFILE																			
FSO43	157+06	E.B.	0.0 / 0.3	TOP SOIL															
			0.3 / 6.5	A-4(4)	FS575	26	8	15	7	22	22	34	56	9.9	—	—	53	F-4	
			6.5 / 13.0	A-4(3)	FS576	30	10	20	18	13	12	37	49	11.3	—	—	48	F-4	
			13.0 / 17.5	A-4(3)	FS577	25	10	21	8	20	14	37	51	7.5	—	—	48	F-4	
FSO47	150+50	W.B.	0.0 / 0.4	TOP SOIL															
			0.4 / 7.5	A-4(4)	FS623	26	7	12	9	23	17	39	56	13.9	118.5	12.5	53	F-4	
			7.5 / 12.5	A-4(2)	FS624	21	5	15	12	30	11	32	43	80	125.5	10.0	41	F-4	

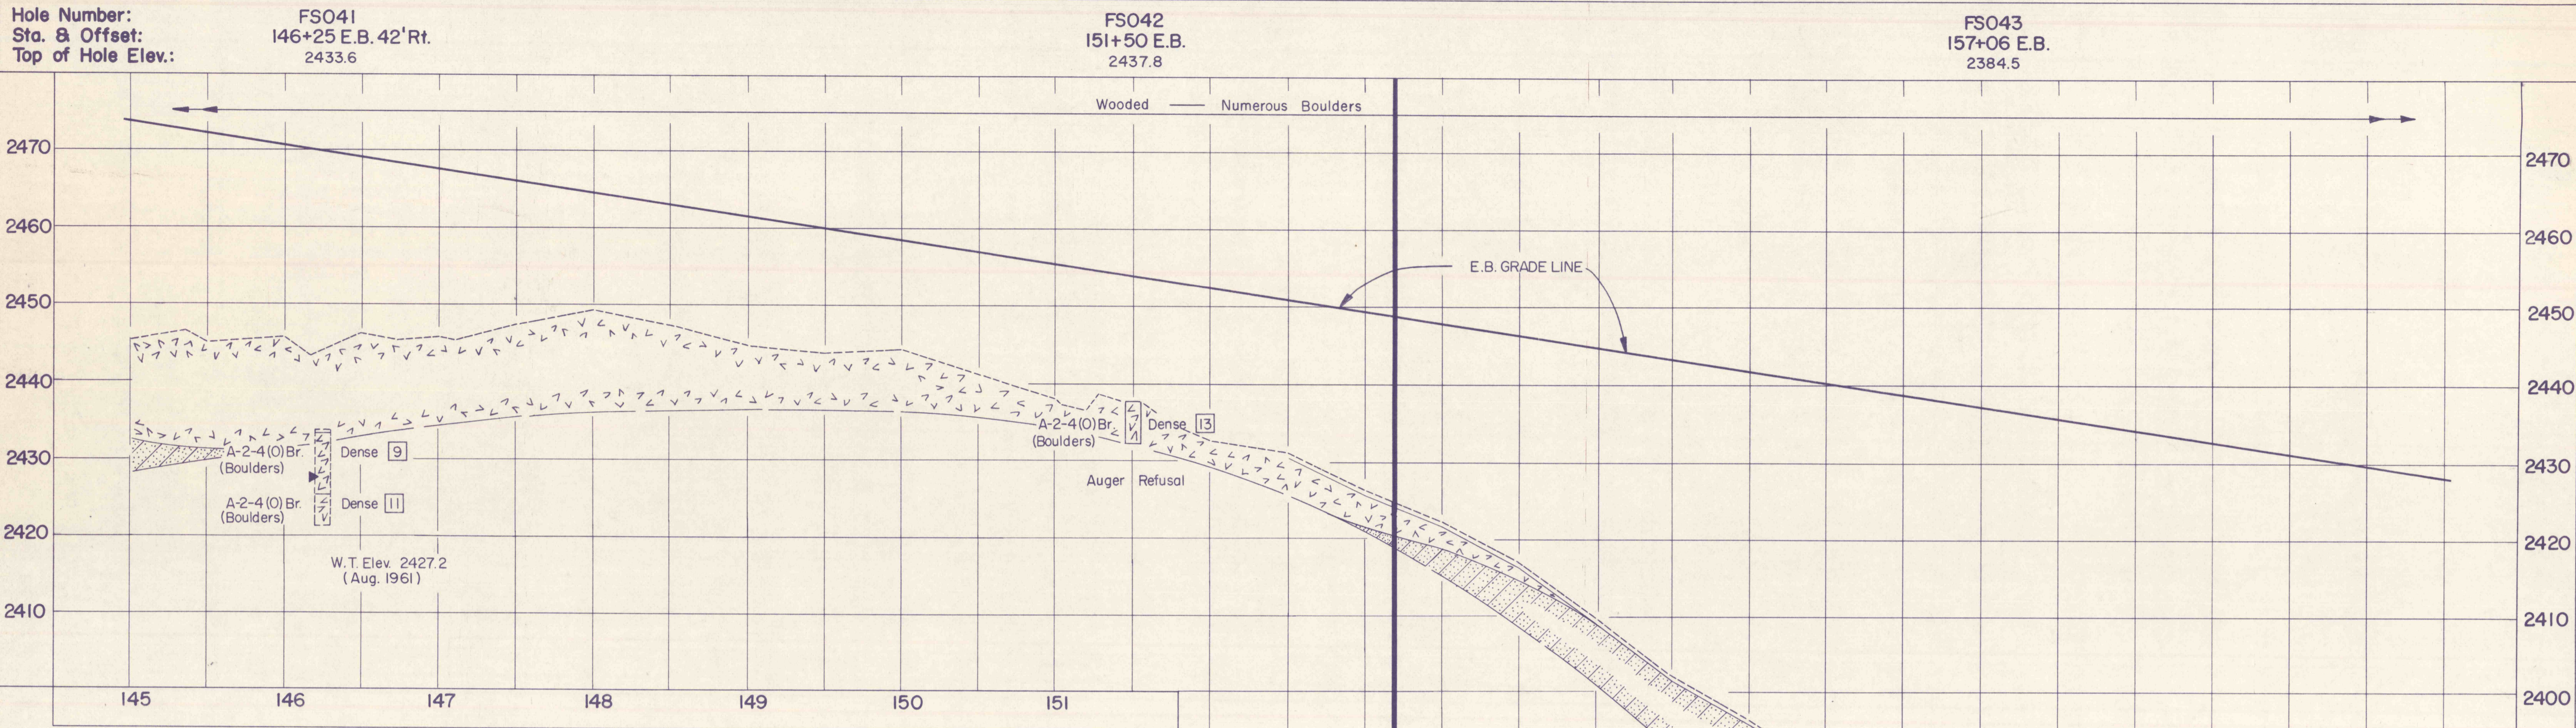