


SINGLE PROFILE

DISTRICT	COUNTY	ROUTE	SECTION	SHEET
	SOMERSET		6-7	14 of 16
JEFFERSON TOWNSHIP				

Hole Number:
Sta. & Offset:
Top of Hole Elev.:

FS045
167+20 E.B.
2328.9

FS046
171+50 E.B.
2323.8

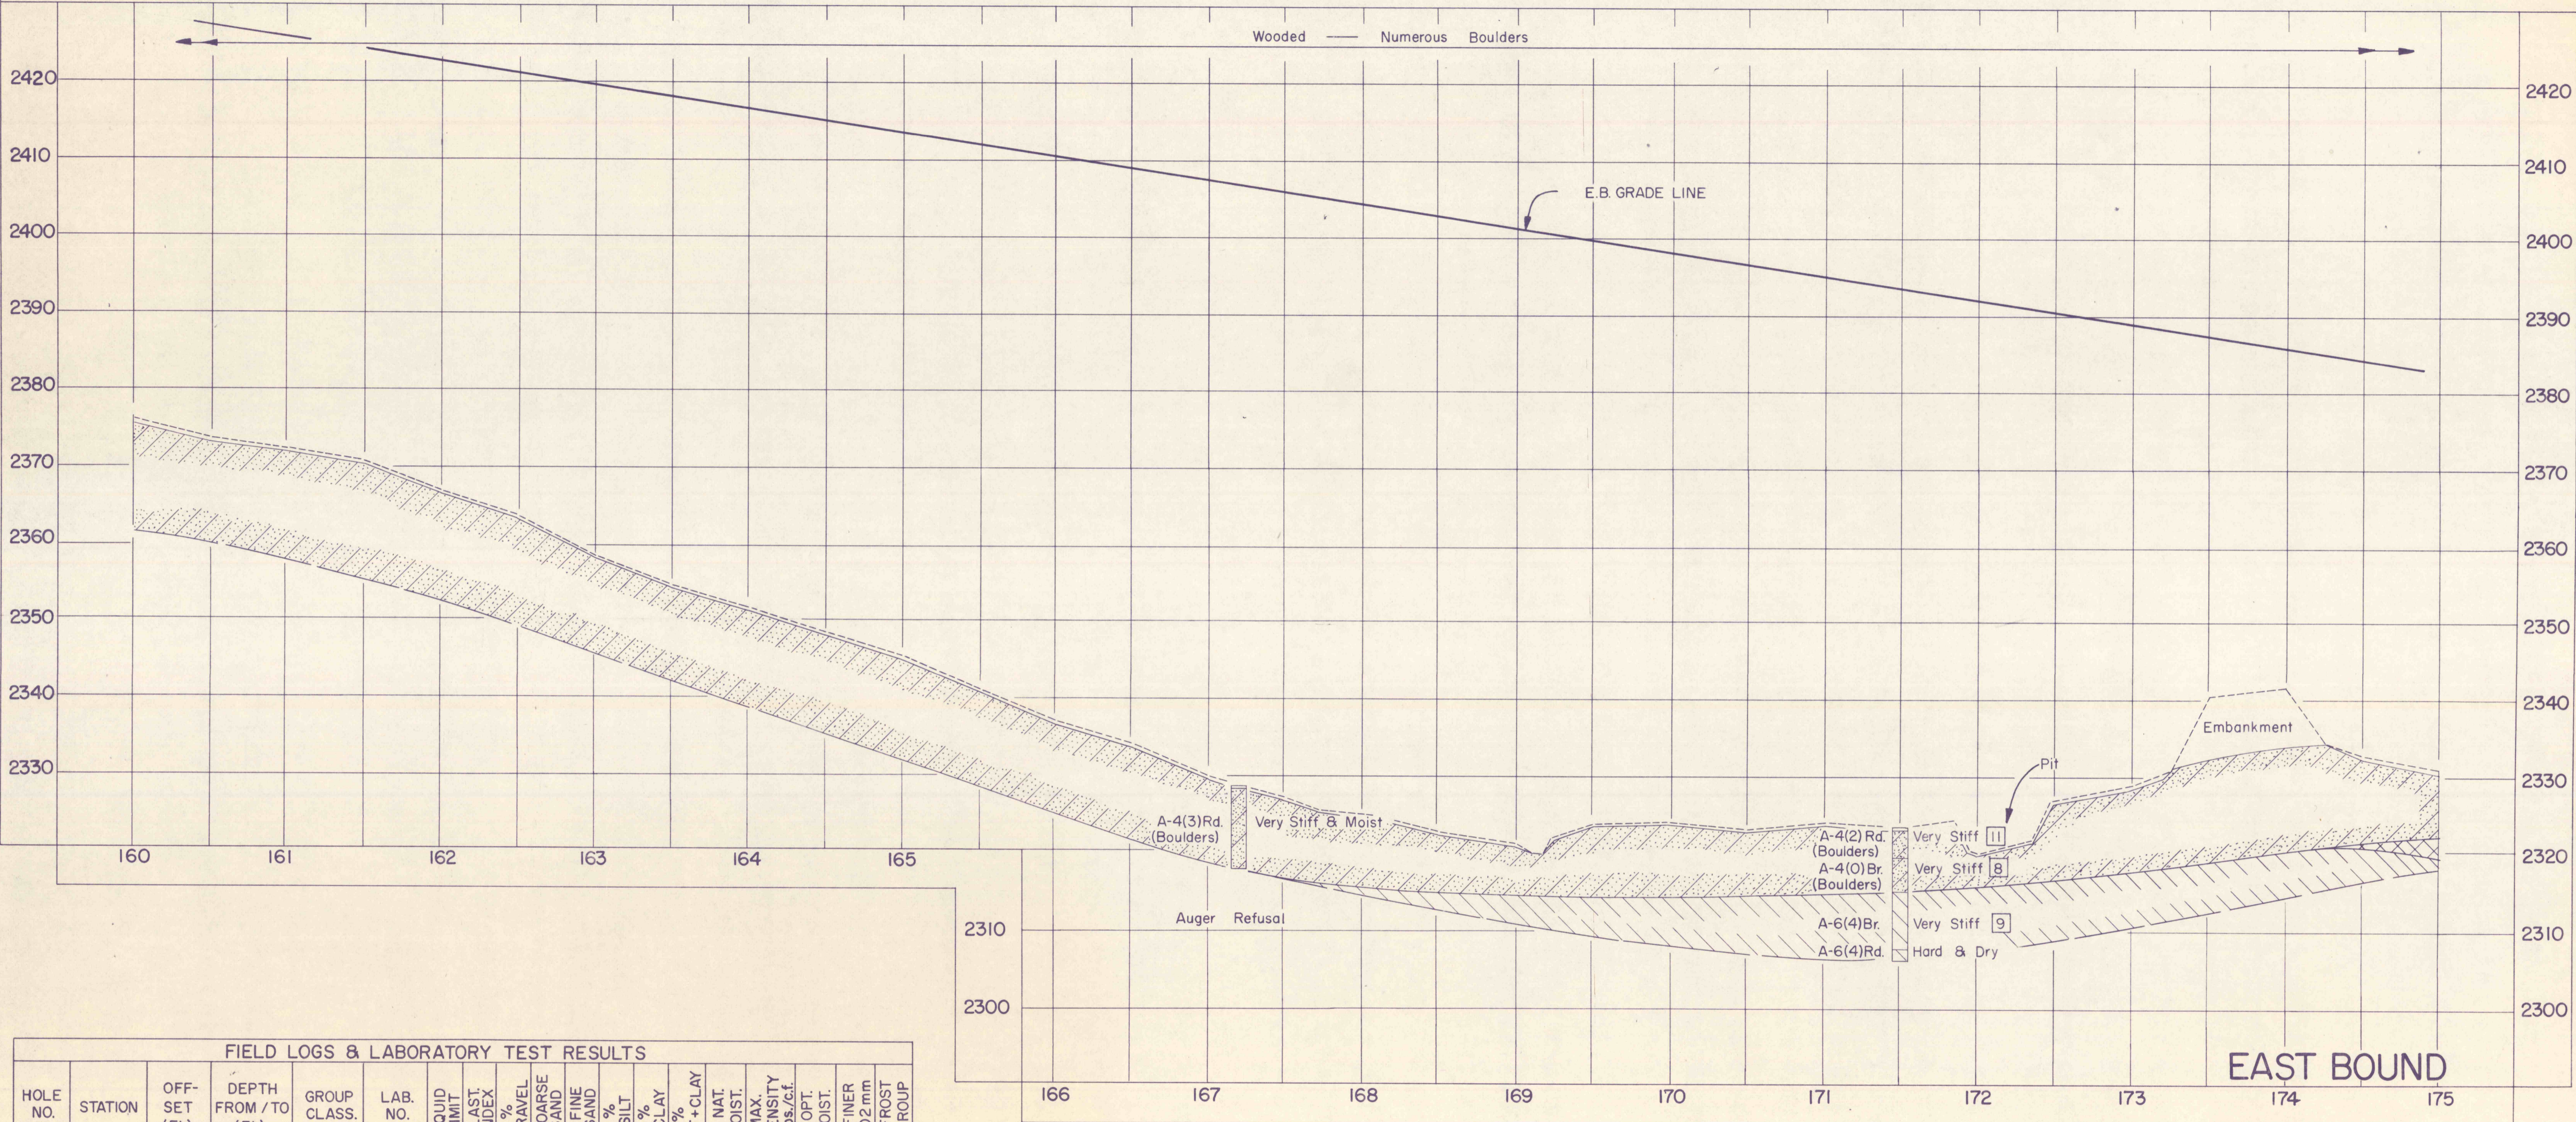

FIELD LOGS & LABORATORY TEST RESULTS																		
HOLE NO.	STATION	OFF-SET (Ft.)	DEPTH FROM / TO (Ft.)	GROUP CLASS.	LAB. NO.	LIQUID LIMIT	PLAST. INDEX	GRAVEL	% COARSE SAND	% FINE SAND	% SILT	% CLAY	SILT + CLAY	% NAT. MOIST.	MAX. DENSITY lbs./cft.	% OPT. MOIST.	% FINER 0.02mm	FROST GROUP
EAST BOUND SOIL PROFILE																		
FS045	167+20	E.B.	0.0 / 0.4	TOP SOIL														
			0.4 / 11.0	A-4(3)					Similar to FS576 except moist. (Moist)									
FS046	171+50	E.B.	0.0 / 0.3	TOP SOIL														
			0.3 / 4.0	A-4(2)	FS579	27	9	21	11	21	15	32	47	10.9			47	F-4
			4.0 / 8.5	A-4(0)	FS580	22	6	24	11	28	8	29	37	8.2			35	F-4
			8.5 / 16.0	A-6(4)	FS581	29	13	23	15	14	10	38	48	9.0			48	F-3
			16.0 / 17.5	A-6(4)					Similar to FS581 except density (Hard) and color (Red) & moist. (Dry)									

EAST BOUND