


DUAL PROFILE

DISTRICT	COUNTY	ROUTE	SECTION	SHEET
	SOMERSET		6-7	15 of 16
JEFFERSON TOWNSHIP				

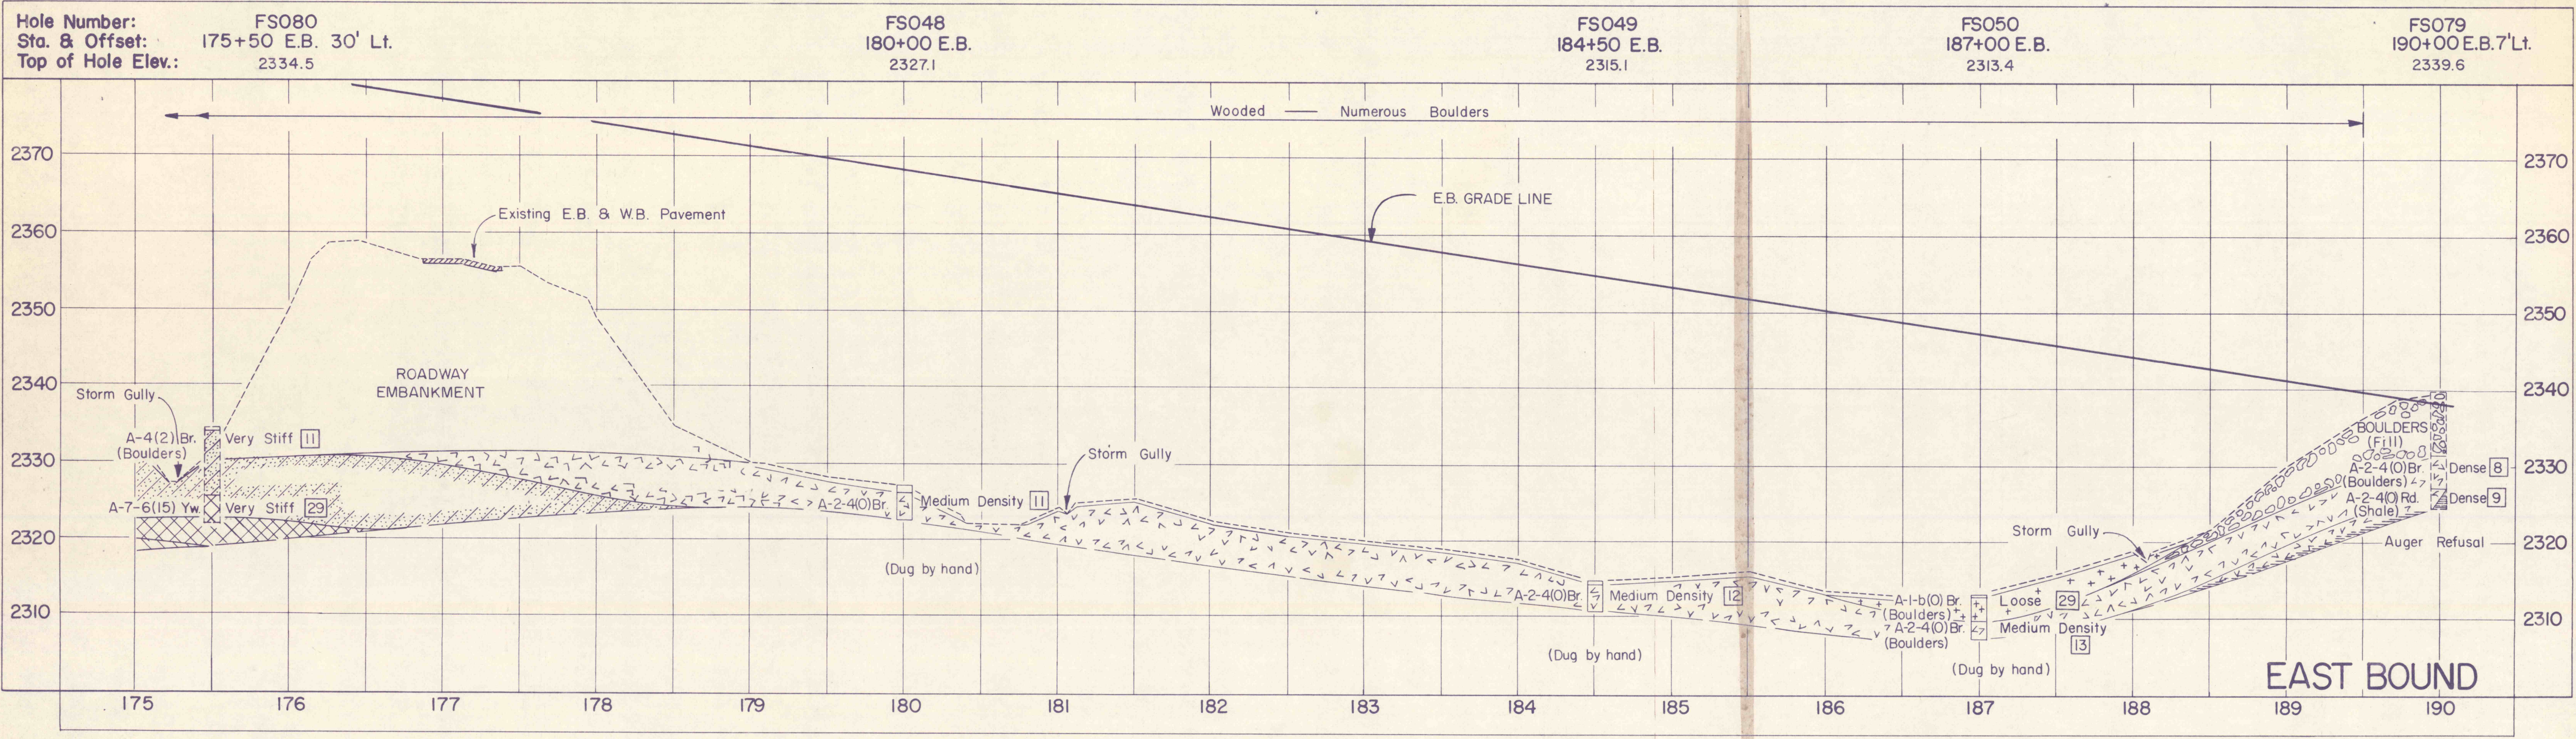

FIELD LOGS & LABORATORY TEST RESULTS																			
HOLE NO.	STATION	OFF-SET (Ft.)	DEPTH FROM / TO (Ft.)	GROUP CLASS.	LAB. NO.	LIQUID LIMIT	PLAST. INDEX	% GRAVEL	% COARSE SAND	% FINE SAND	% SILT	% CLAY	% SILT+CLAY	% NAT. MOIST.	MAX. DENSITY lbs./c.f.	% OPT. MOIST.	% FINER 0.02 mm	FROST GROUP	
EAST BOUND SOIL PROFILE																			
FS080	175+50	30' Lt.	0.0 / 0.6	TOP SOIL															
			0.6 / 9.0	A-4(2)	FS582	28	10	22	10	22	11	35	46	11.0				44	F-4
			9.0 / 12.5	A-7-6(15)	FS583	51	23	9	4	6	10	71	81	28.6					81
FS048	180+00	E.B.	0.0 / 1.0	TOP SOIL															
			1.0 / 4.5	A-2-4(O)	FS584	24	7	37	3	25	9	26	35	11.4				35	F-3
FS049	184+50	E.B.	0.0 / 0.3	TOP SOIL															
			0.3 / 4.0	A-2-4(O)	FS585	24	5	34	16	15	13	22	35	12.2				32	F-3
FS050	187+00	E.B.	0.0 / 0.5	TOP SOIL															
			0.5 / 4.5	A-1-b(O)	FS586	24	NP	63	5	19	2	11	13	29.0				13	F-1
			4.5 / 6.0	A-2-4(O)	FS587	25	5	47	8	18	9	18	27	13.4				25	F-3
FS079	190+00	7' Lt.	0.0 / 8.5	BOULDERS (FILL)															
			8.5 / 13.0	A-2-4(O)	FS588	21	5	42	9	23	6	20	26	7.5				26	F-3
			13.0 / 15.5	A-2-4(O)	FS589	28	10	46	15	12	7	20	27	9.3				27	F-3

