



GEOLOGIC STRUCTURE SECTION

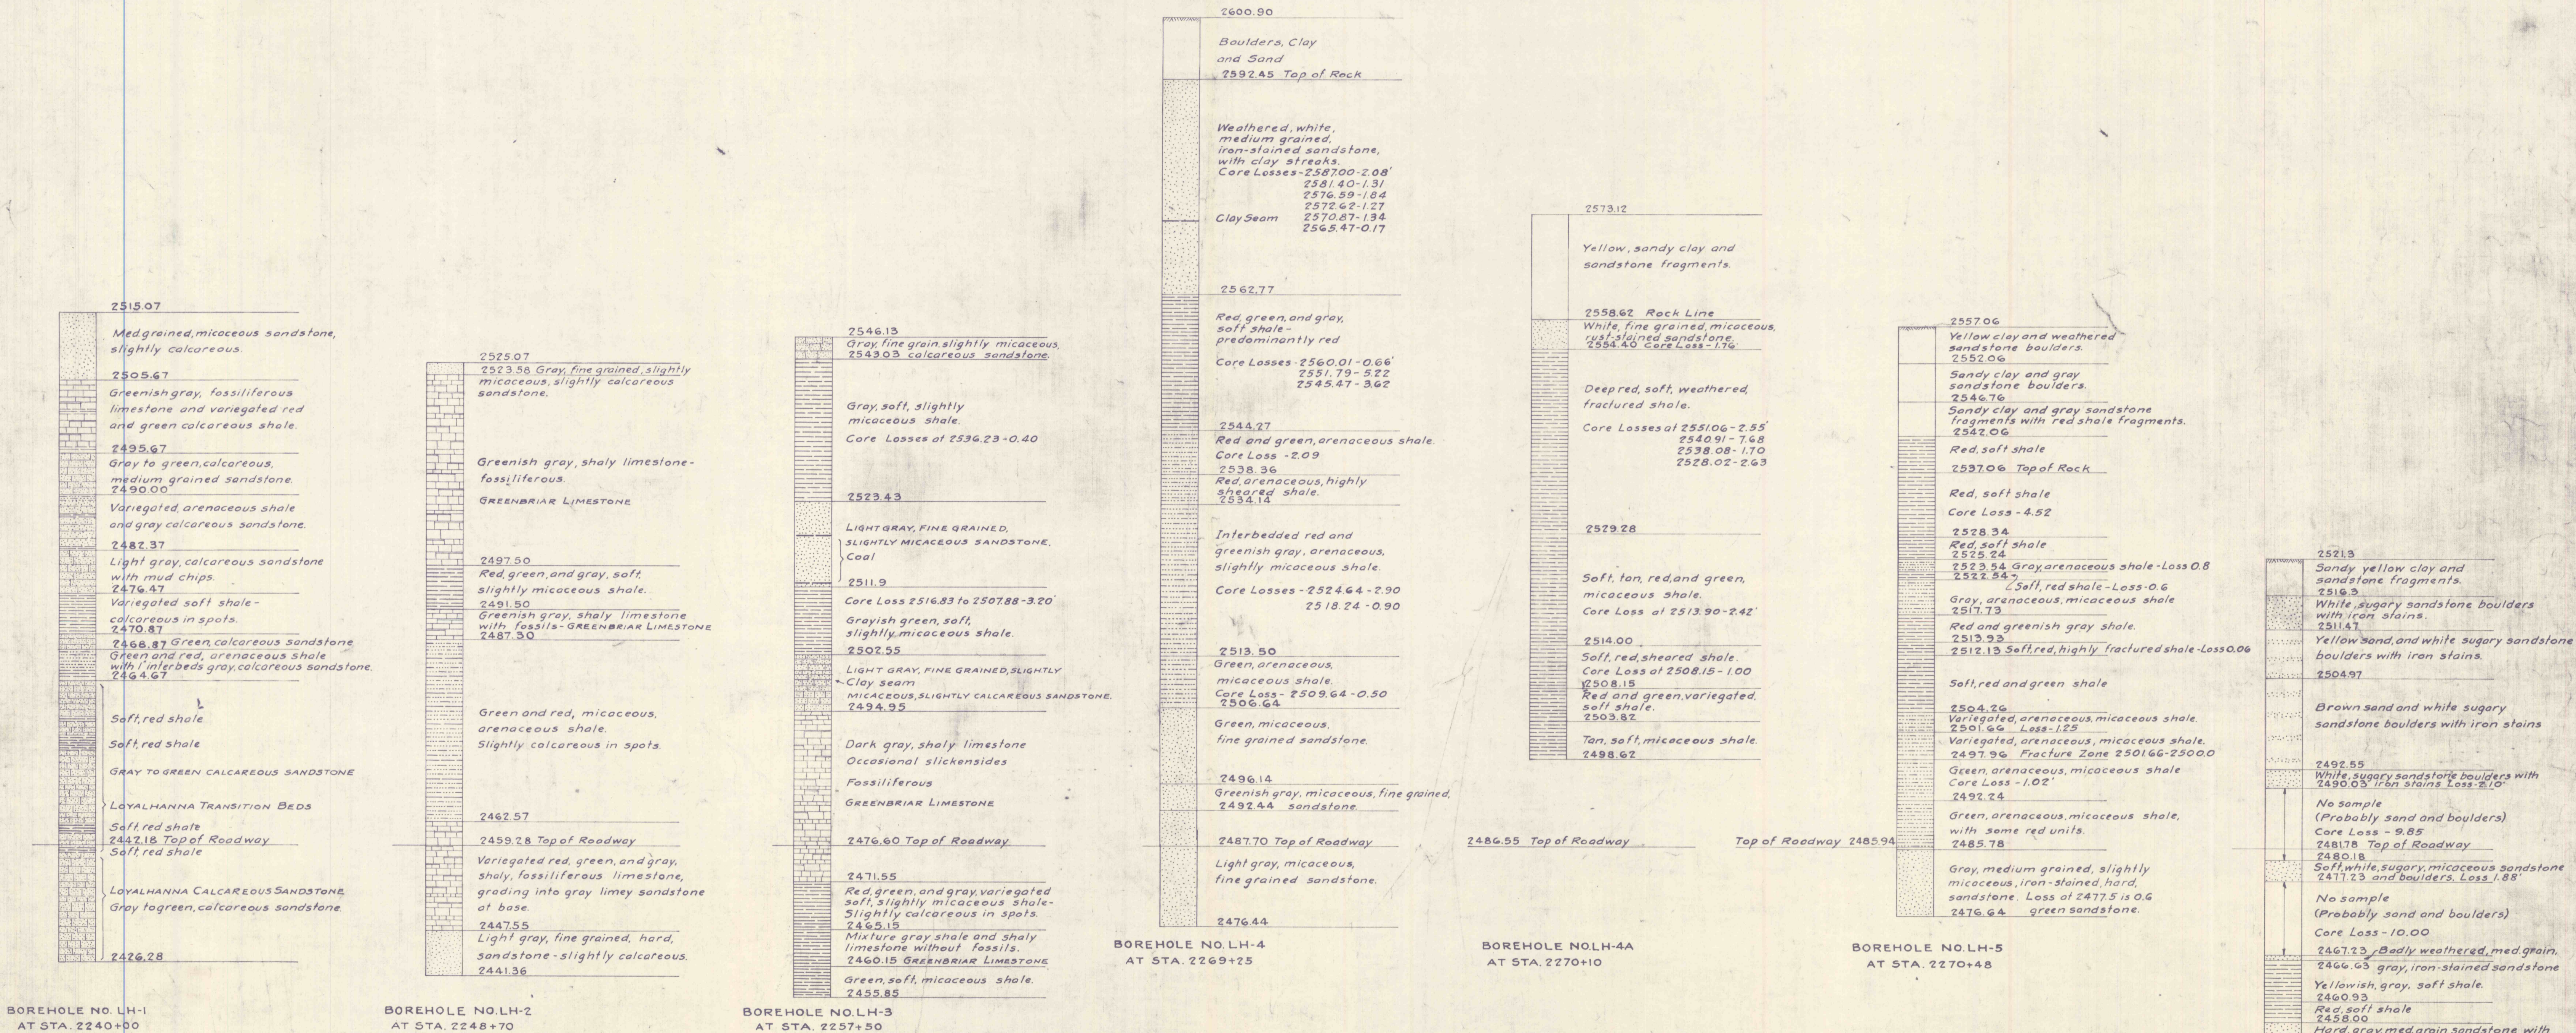

GEOLOGIC LOGS OF CORE BORINGS

LOCATION PLAN OF BOREHOLES

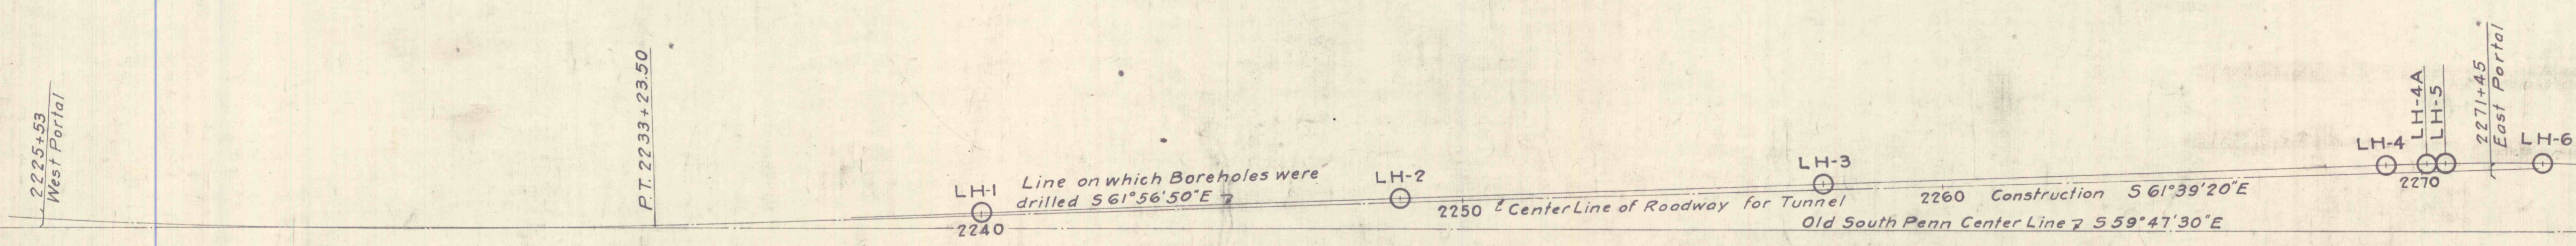

PENNSYLVANIA TURNPIKE COMMISSION
 PENNSYLVANIA TURNPIKE
 LAUREL HILL TUNNEL

GEOLOGIC DATA

SCALES AS NOTED

JANUARY 18, 1939.

REFERENCE DRAWING NO. 1