


DISTRICT	COUNTY	ROUTE	SECTION	SHEET
9	SOMERSET	1022	1	14 of 19

JENNER TWP. B QUEMAHONING TWP.  
 (For Profile Service Rd. C See Sheet No. 12.)  
 (For Profile T-685 Reloc. B T-687 Reloc. See Sheet No. 19.)

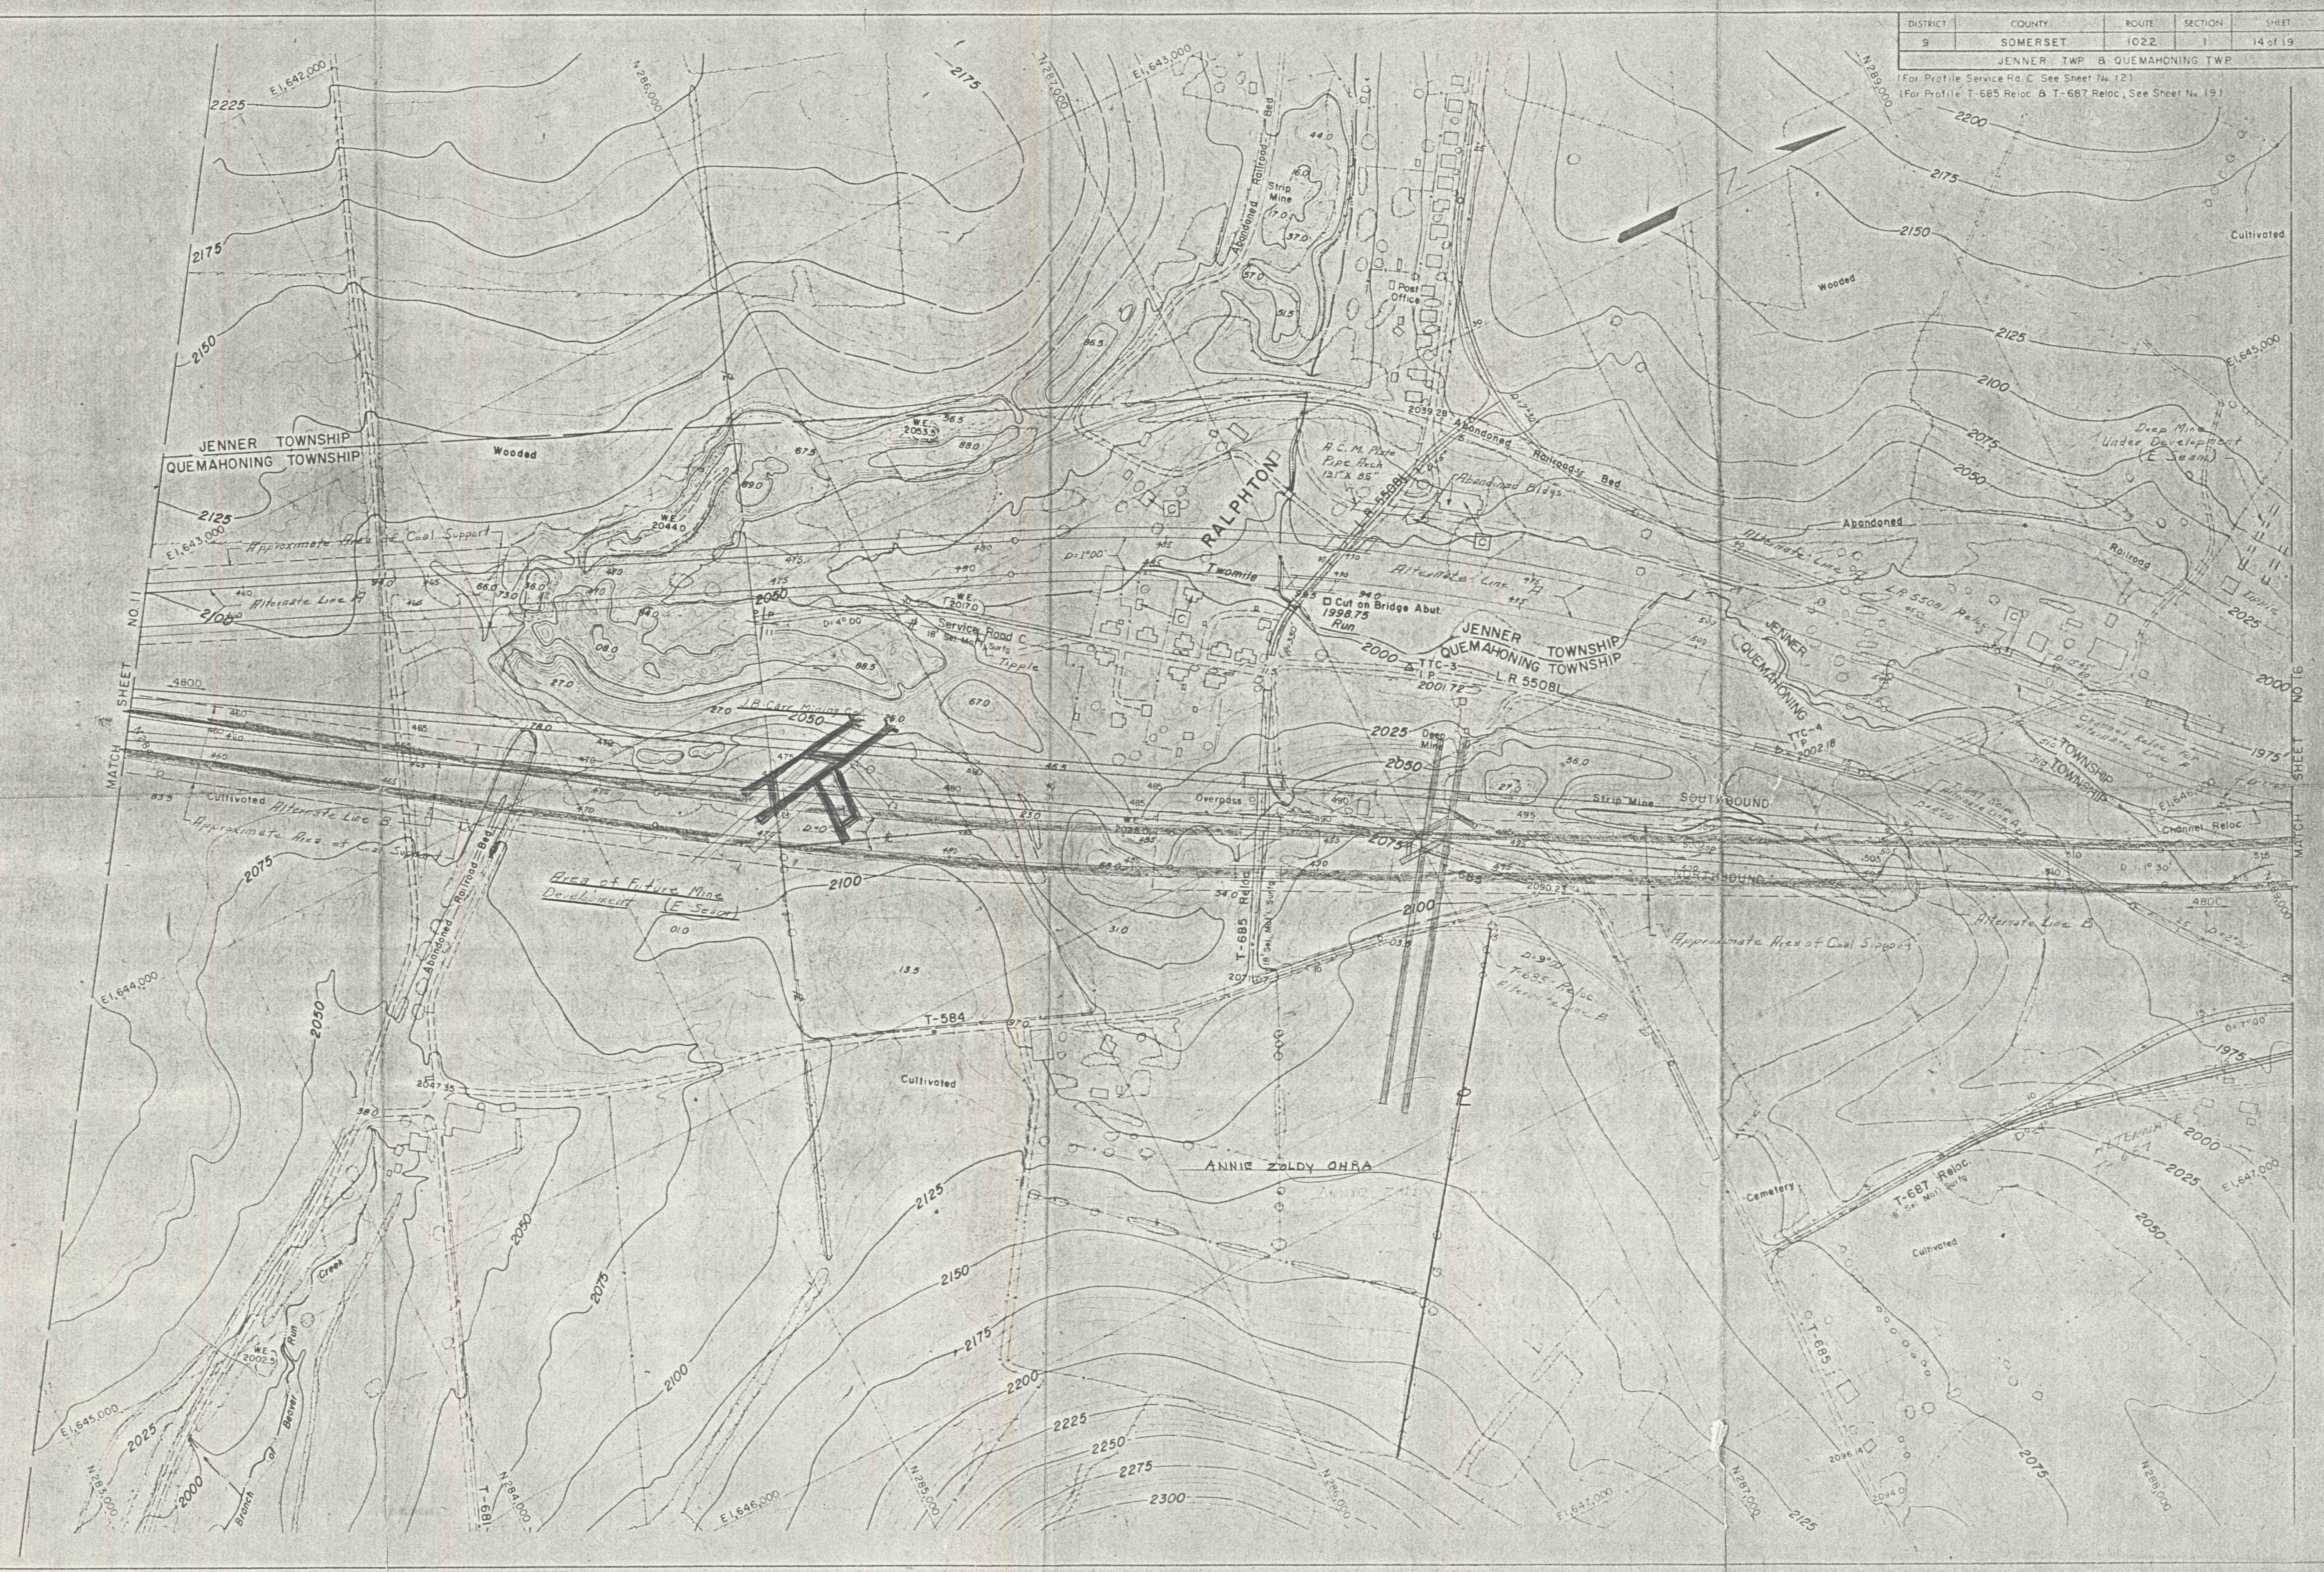

FORM 4237 REV 7-91

SHEET NO. 11

SHEET NO. 16

SCALE 1" = 400'

DATE 11/1/74