


UNSETTLED LANDS					SETTLED LAND				
No. of	Acres	Area	No. of	Name of	No. of	Acres	Area	Name of	
Tracts	Owned	Value	Tracts	Warrant	Warrant	Owned	Value	Warrant	
5916	234.55	530.0	550	1867	504935	600	600	ARNOT	
5882	1061.8	1061	1891	"	1875	100	100	LANDRUS	
5914	1100.0	1100	1891	"	5495	Common	205 1/2	"	
5882	56.25	50	1891	"	5495	"	74	"	
5045	1068	980	1866	JAS. WILSON	5495	"	325	"	
5045	1099.0	699	1866	"	5494	"	100	"	
5047	1099.0	1099	1866	"	Block No. 2	1806.60		Blossburg & S. T. James - all Blooming-City Co. in 1878	
5048	1039.0	1039	1867	"					
5054	1099.0	1099	1866	"					
5054	1099.0	879	1866	"					
5058	1100.0	1099	1871	"					
5052	1099.0	1049	1866	"					
1868	400.0	300	1875	THOS. WILLING (Bingham)					
1875	624.0	609	1875	"					
1184	700.0	656	1875	CHAS.					
1185	700.0	656	1875	"					
1186	706.0	662	1875	"					
1868	2750	175	1875	THOS.					
1875	220.0	220	1875	"					
1180	628.3	599	1875	CHAS.					
1181	970.7	830	1875	"					
1182	676.9	676	1875	"					
1183	501.0	500	1875	"					
1184	464.0	443	1875	"					
1185	464.0	443	1875	"					
1186	458.0	437	1875	"					
5880	642.8	664	1881	JAS. HOPKINS					
5886	163.8	163	1871	"					
5887	488.0	488	1881	BOGER					
5885	120.3	120	1881	"					
5880	875.8	844	1875	JAS. HOPKINS					
5903	870	87	1881	Wm. WILSON					
1	132.8	133	1870	"					
2	132.9	133	1873	"					
2	133.5	133	1873	"					
2	133.5	133	1873	"					
3	181.7	181	1873	"					
3	81.7	81	1870	"					
3	152.9	152	1870	"					
4	28.2	110	1870	"					
4	28.2	120	1873	"					
5	98.0	91	1870	"					
5	145.6	145	1873	"					
5	145.2	145	1870	"					
7	104.0	104	1873	"					
1180	515.0	500	1875	CHAS. WILLIAMS					
1875	2200	220	1875	THOS.					
5049	1099.0	1099	1881	JAS. WILSON					
5051	1099.0	1099	1892	"					
5050	646.0	646	1891	JAS. HOPKINS					
5916	350.0	350	1870	NICKLIN & GRIFFITH					
5922	511.4	515	1872	"					
5975	352.5	252	1872	"					
808	25.0	25	1872	FRANKLIN COLLEGE					

DWELLING HOUSES, MILLS, BARN, ETC.				
No.	Description	Location	Value	Tax
7	DWELLING HOUSE	ARNOT	250.00	200.00
10	"	"	350.00	300.00
1	"	"	600.00	300.00
1	"	"	500.00	300.00
1	"	"	700.00	700.00
1	"	"	1500.00	1500.00
392	"	"	200.00	175.00
1	SCHOOL	"	5000.00	3600.00
2	STABLES	"	3050.00	5000.00
6	BARN	"	1720.00	200.00
1	OFFICE	"	1000.00	600.00
1	Saw Mill	"	3900.00	3000.00
1	CHUTES, WASHERS	"	7840.00	10000.00
1	HALL	"	4500.00	3000.00
1	MARKET	"	4000.00	300.00
1	Mech. Repair	"	6500.00	1000.00
3	DWELLING HOUSES	LANDRUS	375.00	300.00
6	"	"	250.00	200.00
53	"	"	200.00	175.00
1	PLANE & CHUTES	"	4680.00	1000.00
1	STABLE	"	500.00	500.00
1	OFFICE	MORRIS	50.00	50.00
1	Saw Mill	"	3900.00	4600.00
1	DWELLING HOUSE	"	300.00	350.00

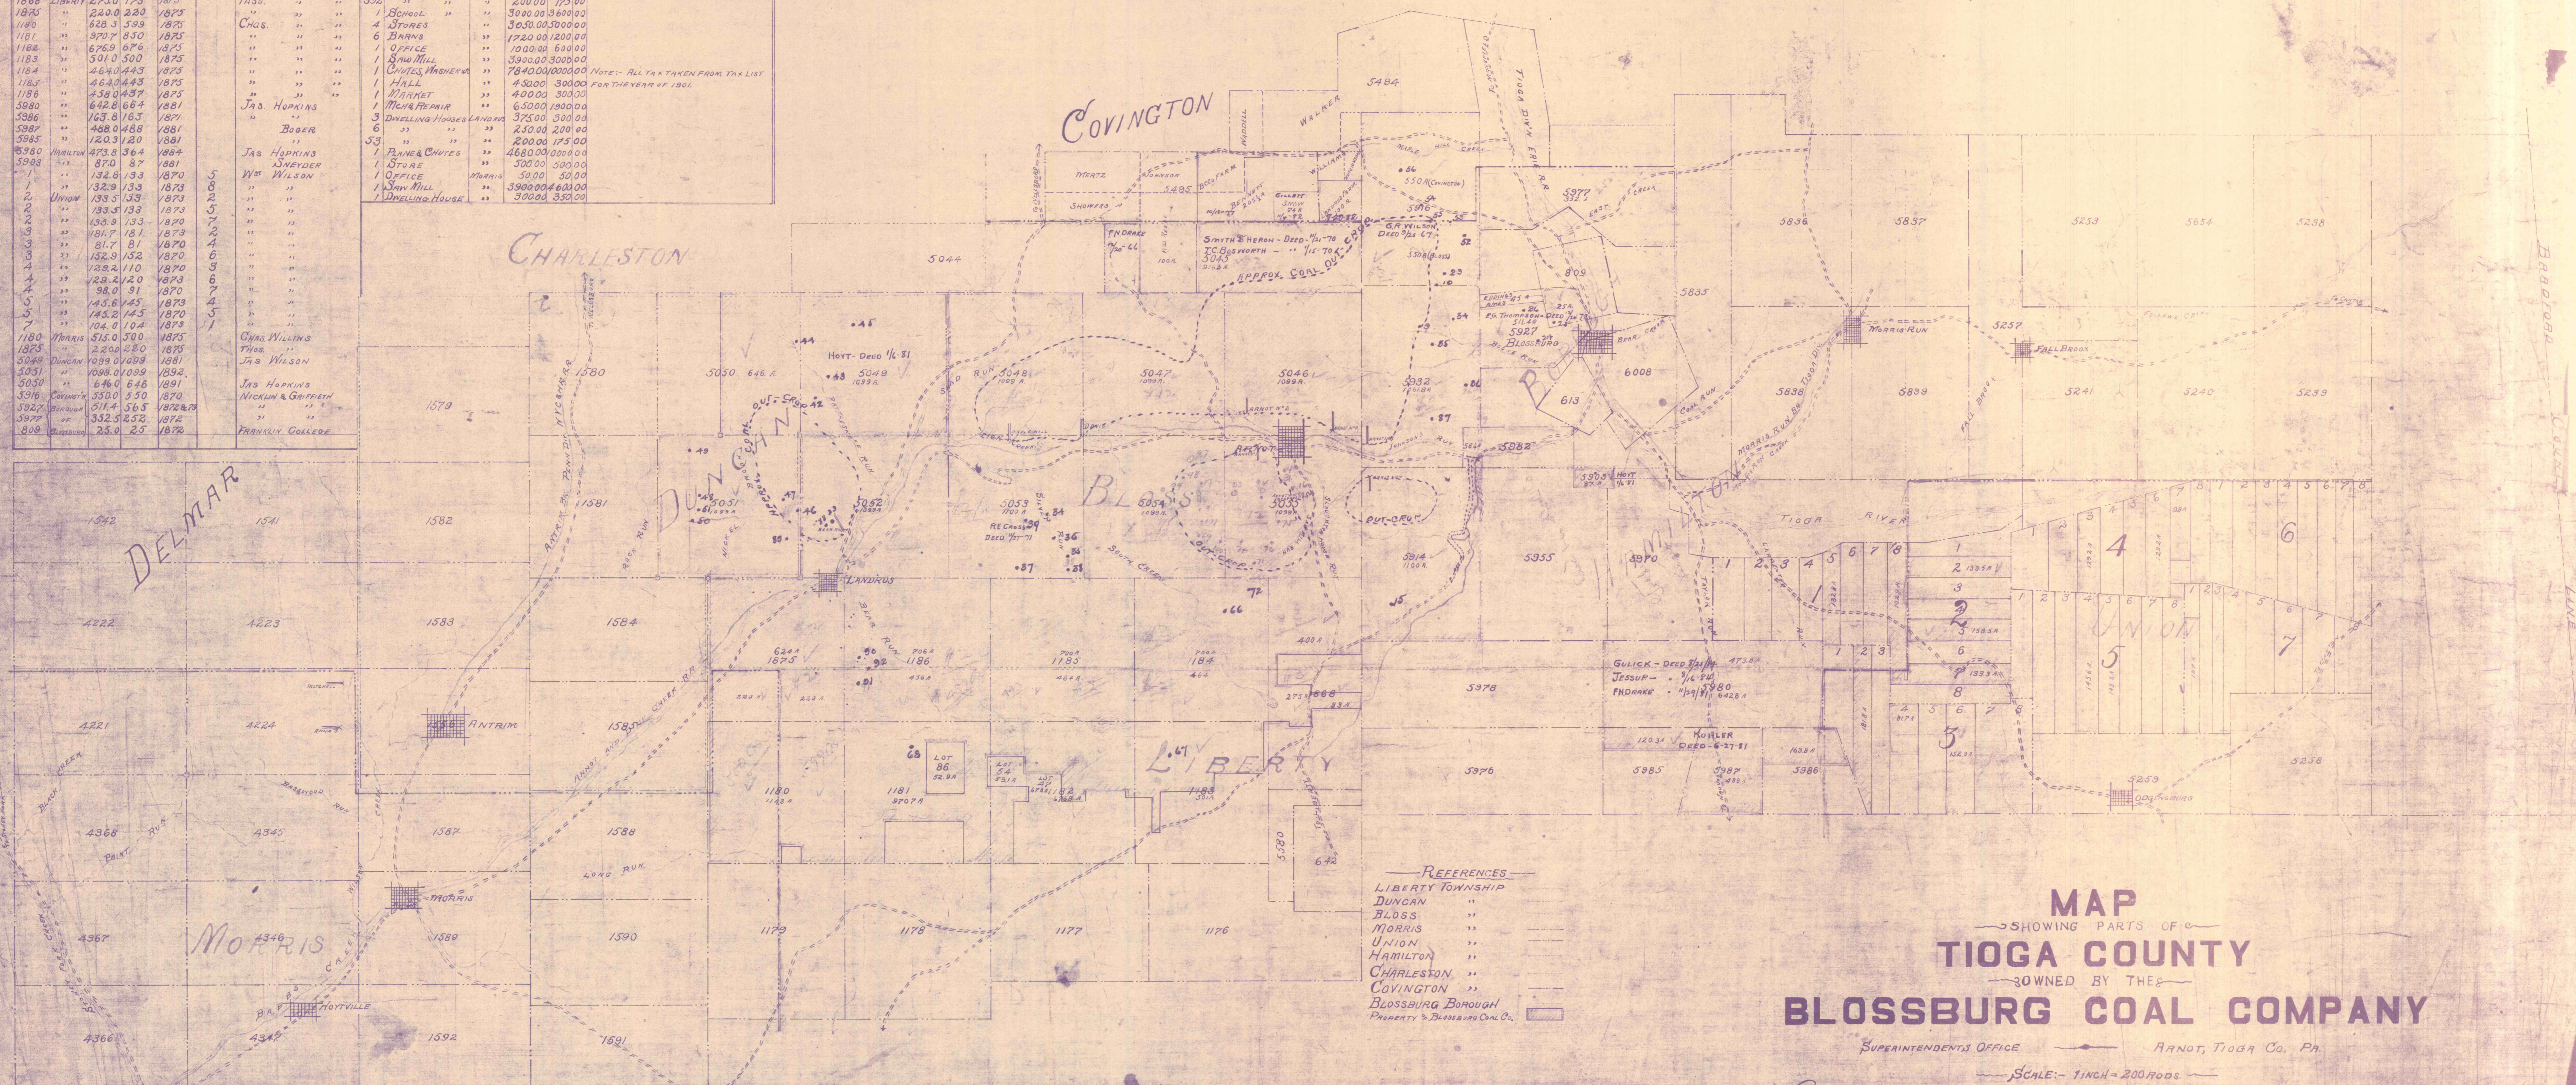

REFERENCES
 LIBERTY TOWNSHIP
 DUNCAN
 BLOSS
 MORRIS
 UNION
 HAMILTON
 CHARLESTON
 COVINGTON
 BLOSSBURG BOROUGH
 PROPERTY OF BLOSSBURG COAL CO.

MAP
 SHOWING PARTS OF
TIOGA COUNTY
 OWNED BY THE
BLOSSBURG COAL COMPANY
 SUPERINTENDENT'S OFFICE — ARNOT, TIOGA CO., PA.

SCALE: 1 INCH = 200 RODS
 Joseph Bailey
 SUPERINTENDENT — JUNE 1905
 L. B. Blair
 MINING ENGINEER