



B.H. No.	Vein	Coal
4	2'-6"	2'-4"
41	3'-0"	2'-8"

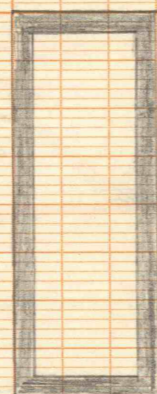

Area 4'
Worked Out and
Inaccessible

12'-15'
Shale & Sandstone

MORRIS RUN COAL MINING CO
COLUMNAR SECTION
OF BEAR CREEK VEIN AND
OVERLYING STRATA.
AND VEIN SECTIONS AS SHOWN
BY ALL CORE HOLES TO BEAR CREEK
1/2" = 1' JAN. 5, 1929

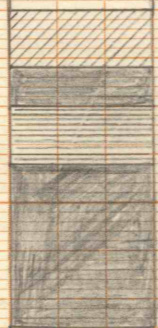

Drum Slate 6'-8"
Coal 2'-6"
6"-8" Hard Binder
Black Rock, Bone & Sulphur

19"-21" Appears to be clean Coal. However
by analysis shows 15% Ash,
practically all inherent.
Bot Rock