


B'
EAST


B
WEST

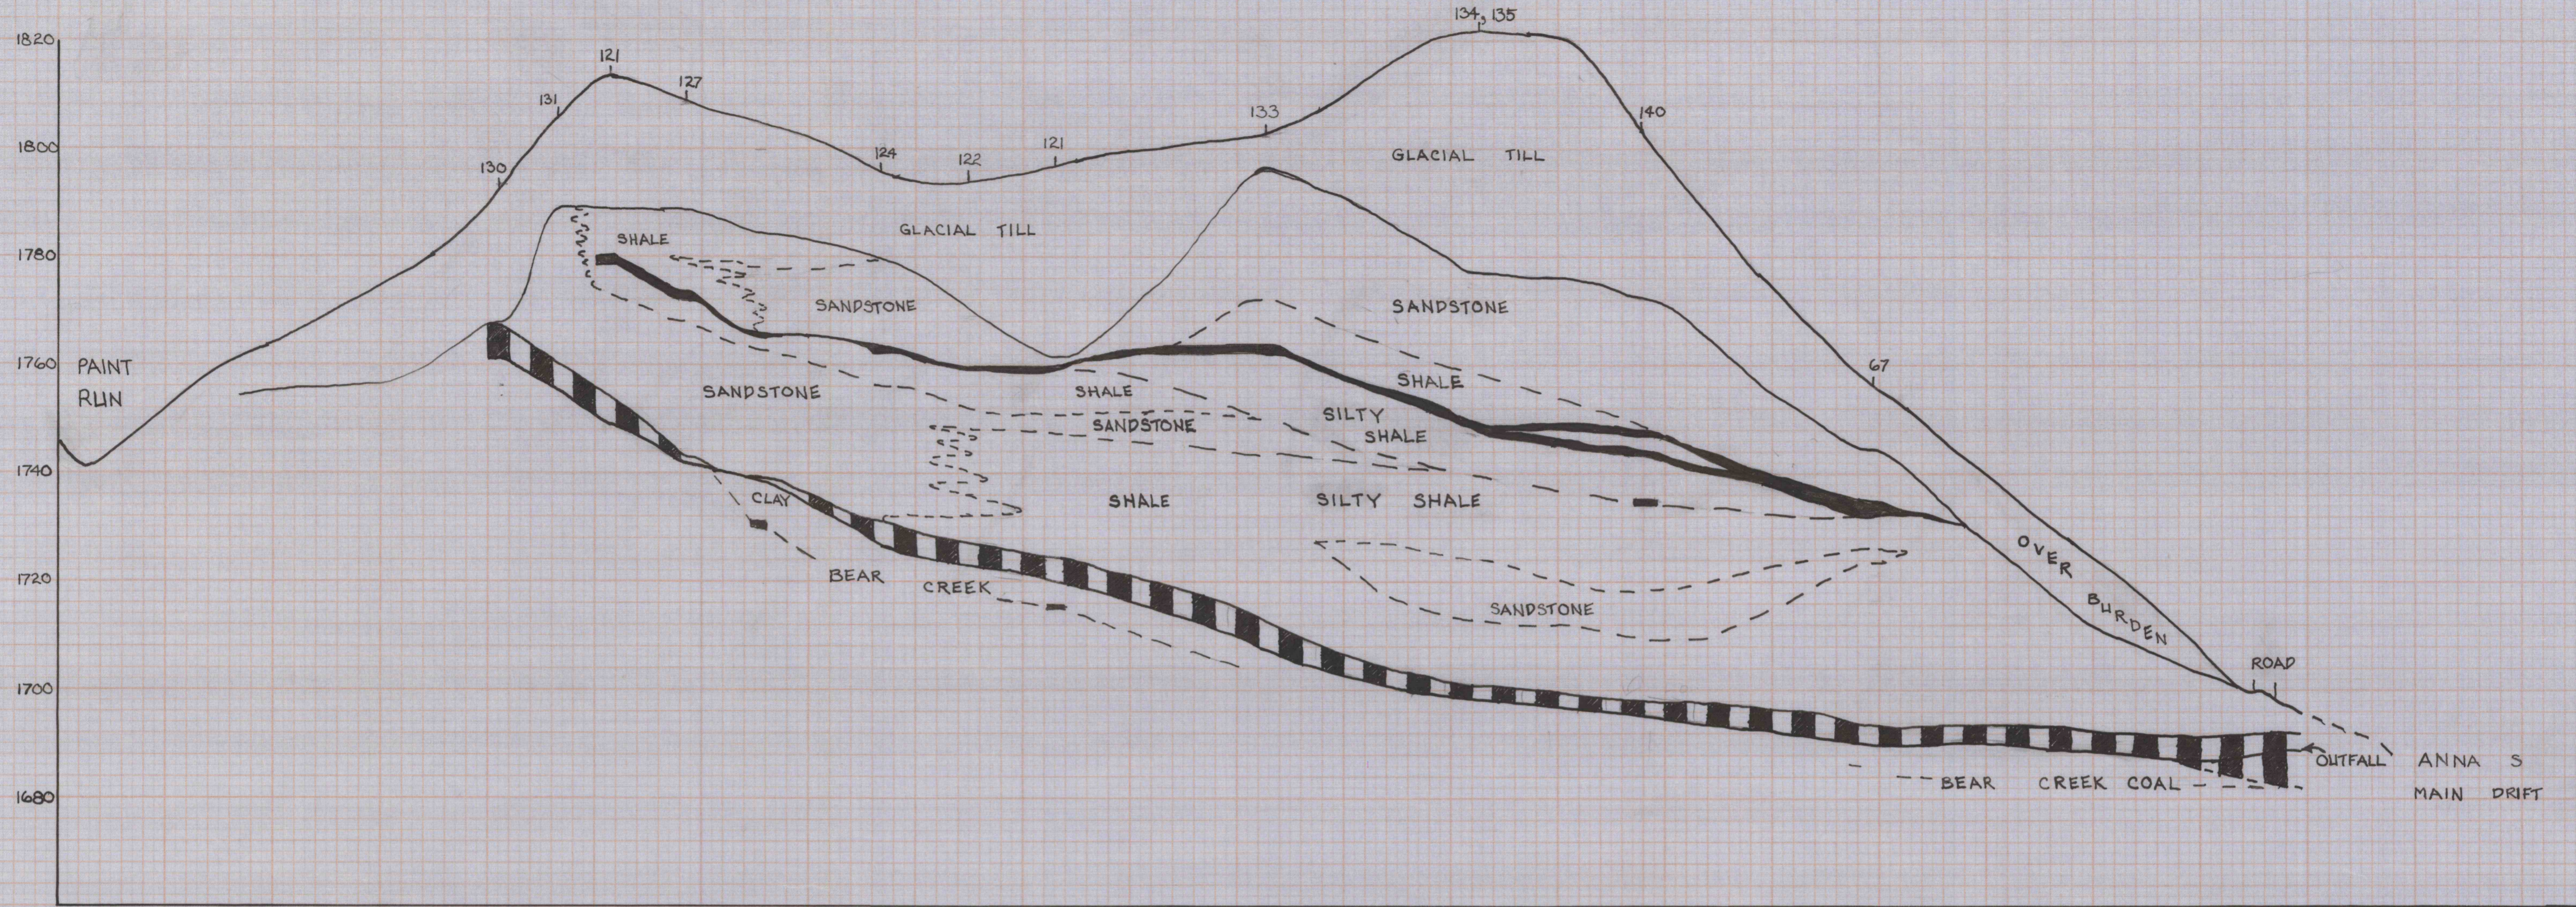

DATE	
BY	
ORIGINAL SURVEY	
SUBMITTED	
PLOTTED	
TEMPERATURE	
NO. IN BOOK	
AREAS CHECKED	
NO.	

C'
EAST

C
WEST

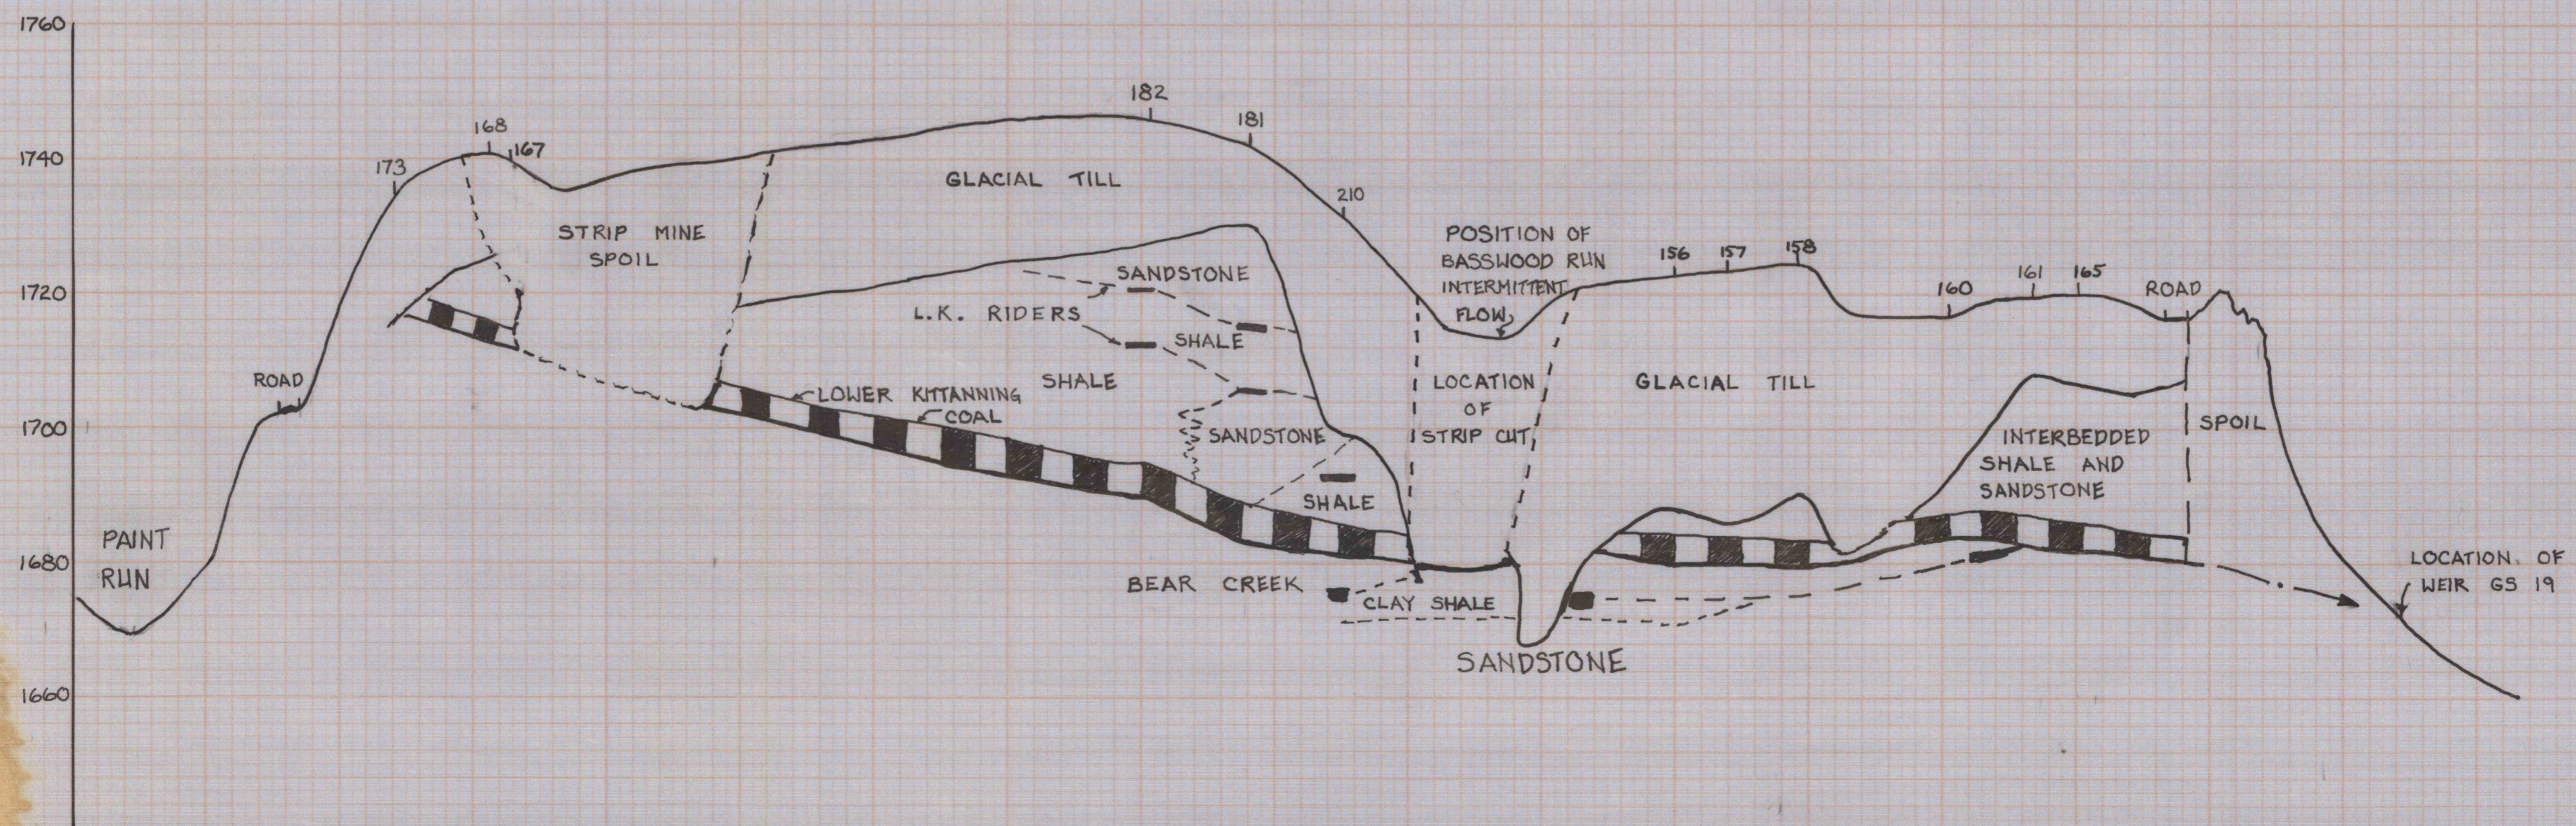

DATE	
BY	
ORIGINAL SURVEY	
SUBMITTED	
PLOTTED	
TEMPERATURE	
NO. IN BOOK	
AREAS CHECKED	
NO.	

SCALE . HORIZONTAL : 1 INCH = 400'
 . VERTICAL : 1 INCH = 20'