



DATE	
BY	
FINAL SURVEY	
SURVEYED	
PLOTTED	
TEMPERATURE	
NOTE BOOK	
AREAS	
CHECKED	
NO.	

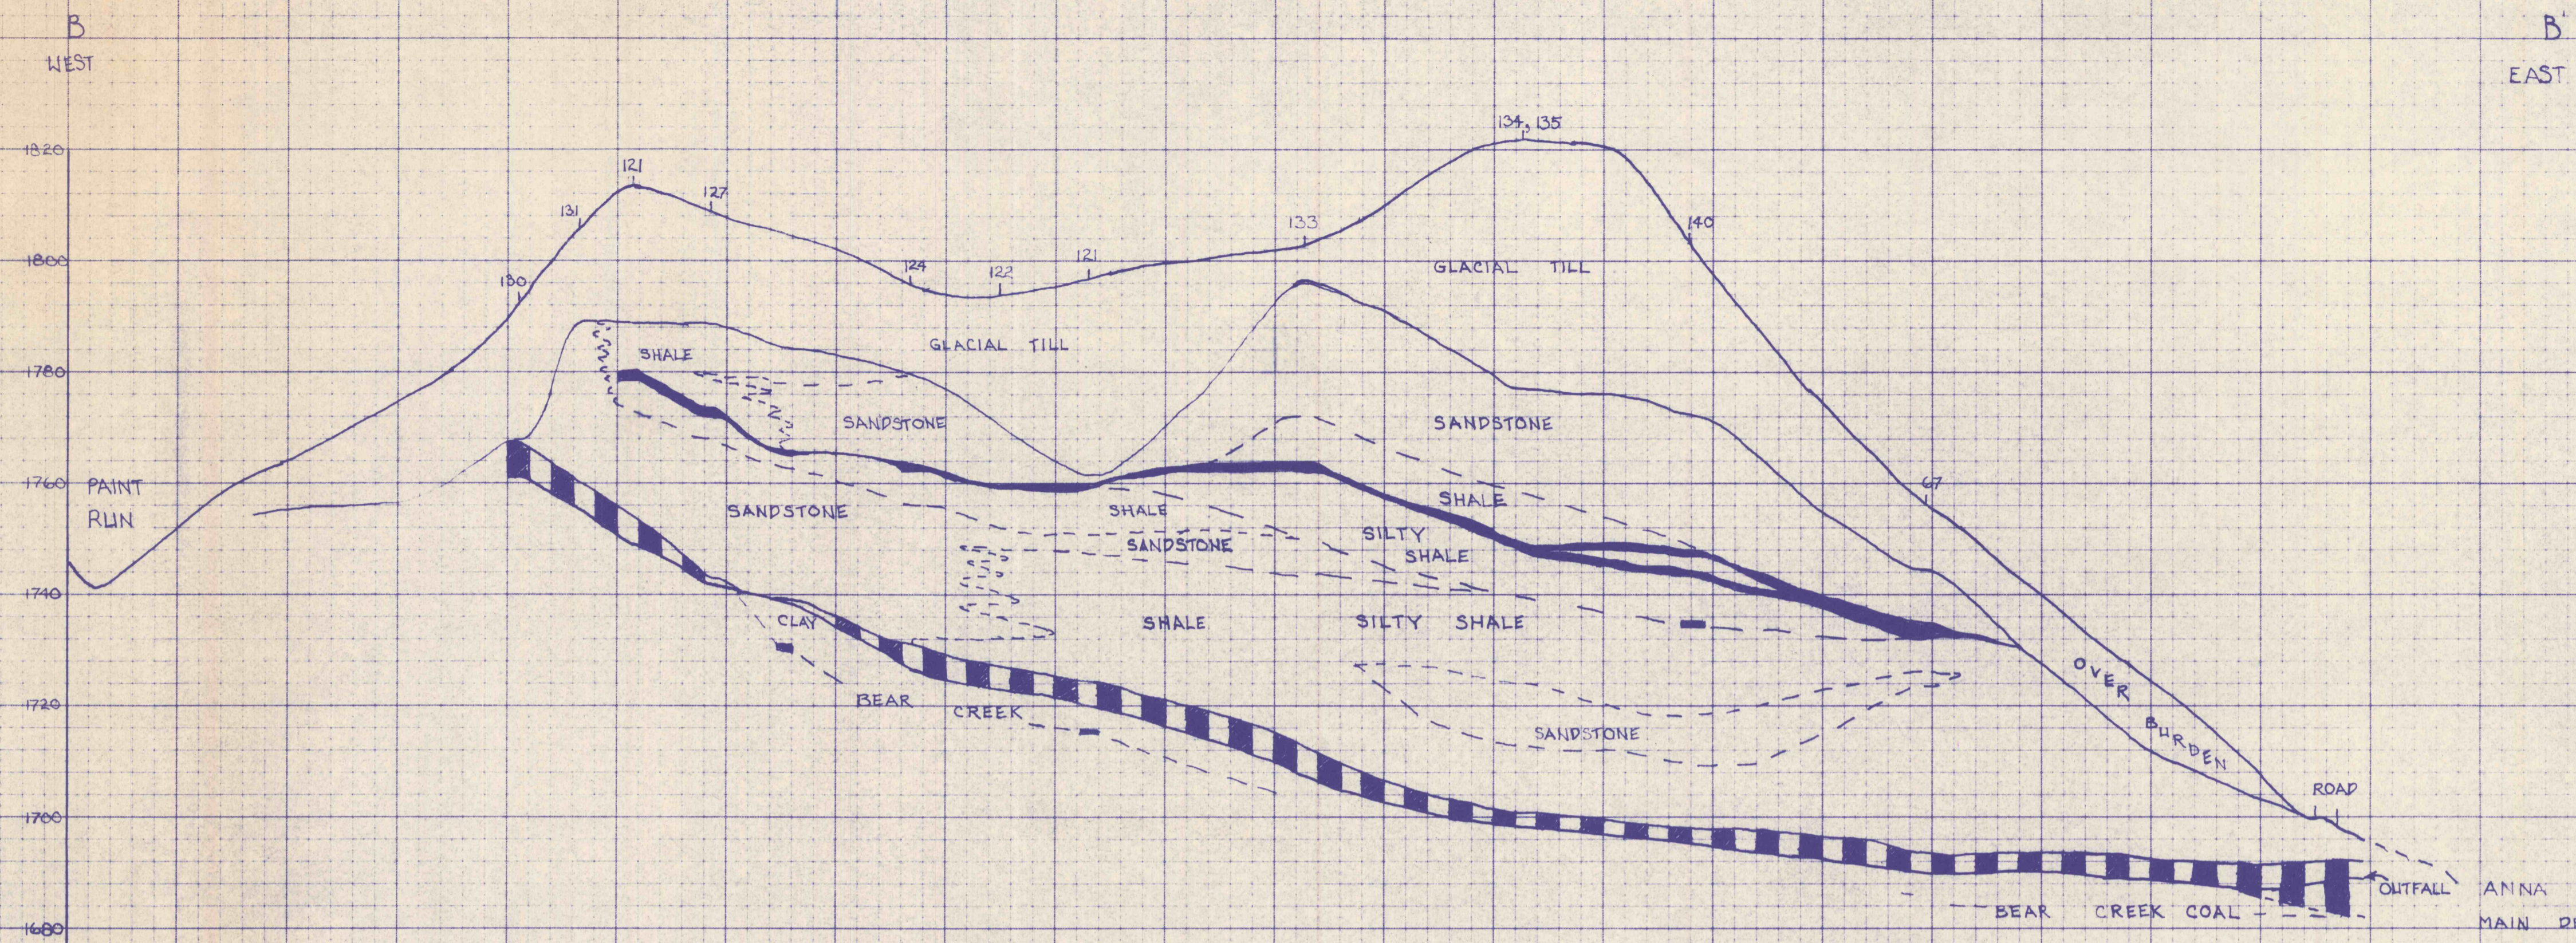

DATE	
BY	
ORIGINAL SURVEY	
SURVEYED	
PLOTTED	
TEMPERATURE	
NOTE BOOK	
AREAS	
CHECKED	
NO.	

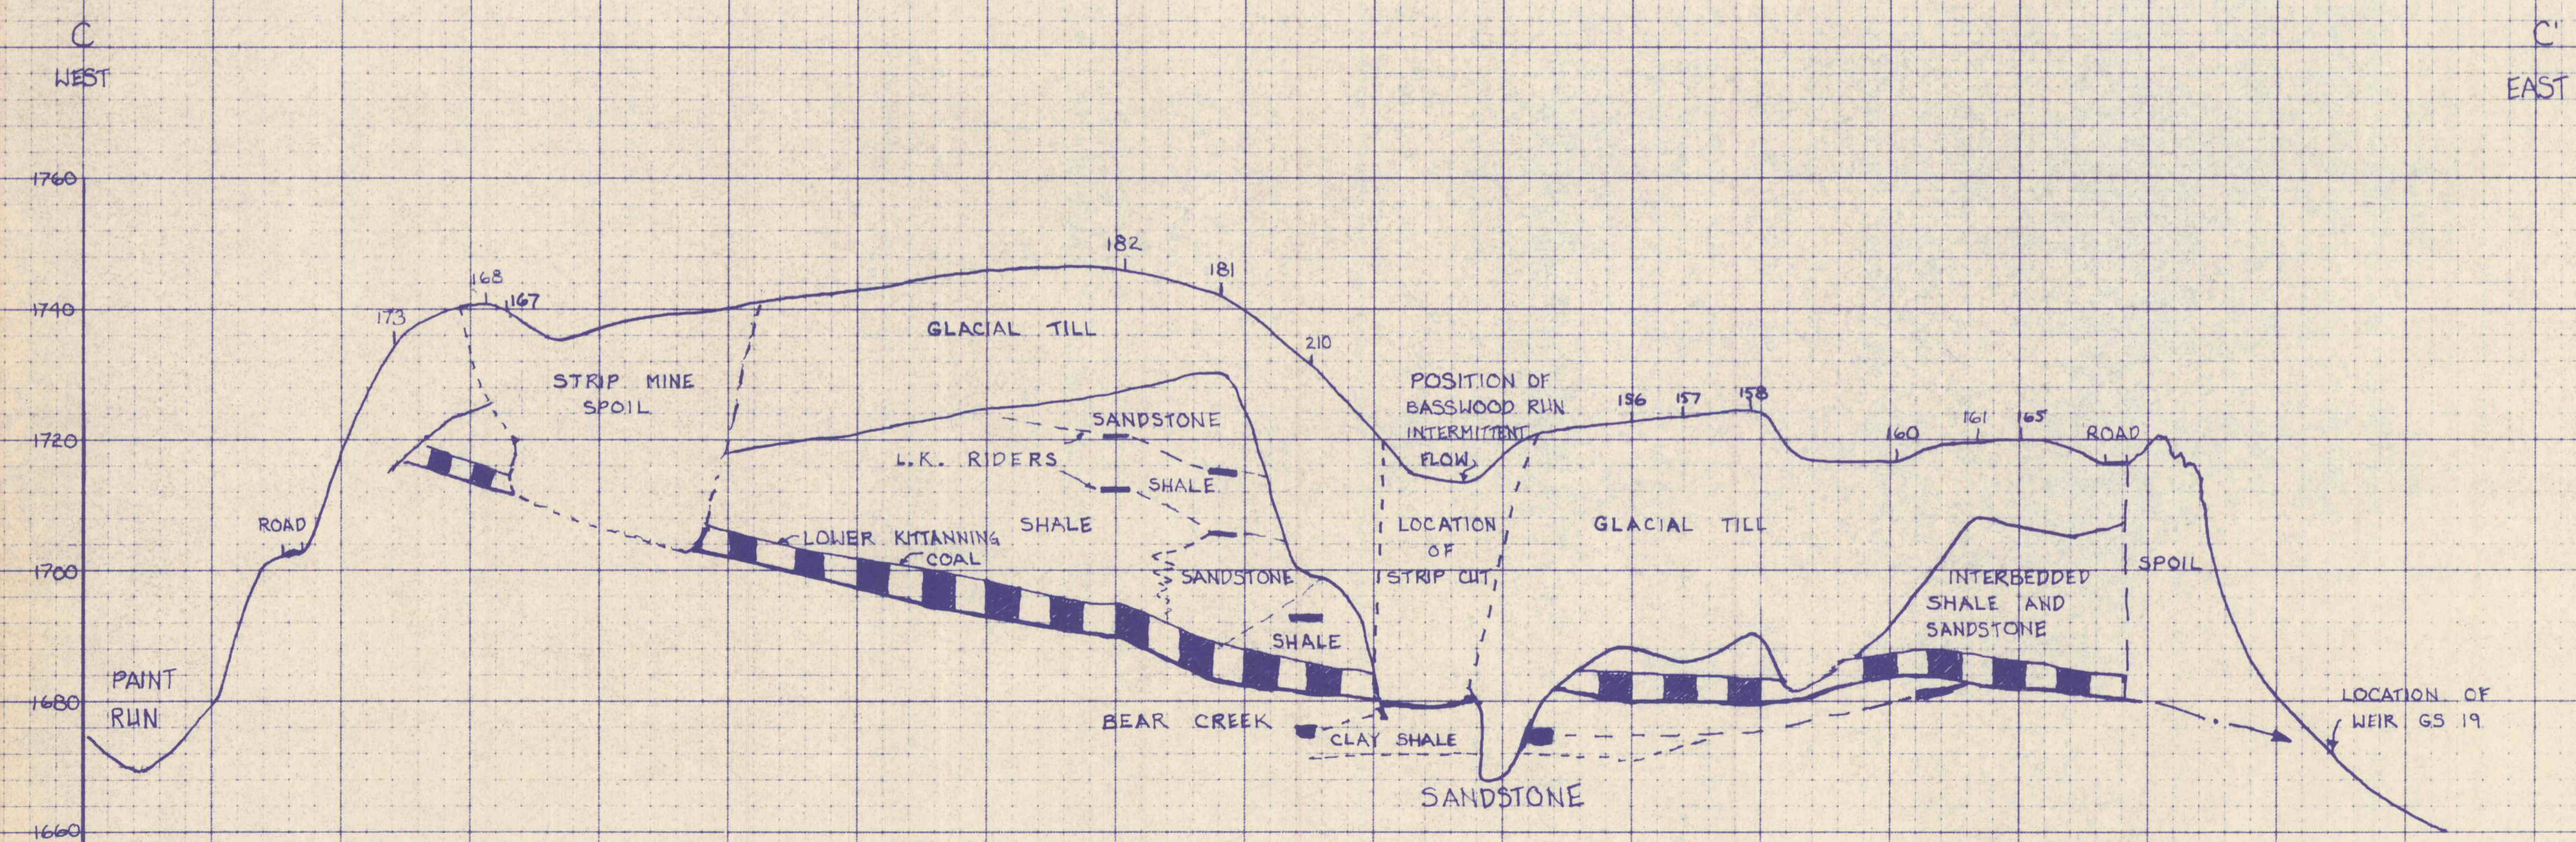

SCALE - HORIZONTAL : 1 INCH = 400'  
 VERTICAL : 1 INCH = 20'