


DATE	
BY	
FINAL SURVEY	
SURVEYED	
NOTE BOOK	
TEMPLATE	
AREAS CHECKED	
NO.	

DATE	
BY	
ORIGINAL SURVEY	
PLOTTED	
NOTE BOOK	
TEMPLATE	
AREAS CHECKED	
NO.	


B
WEST

B
EAST

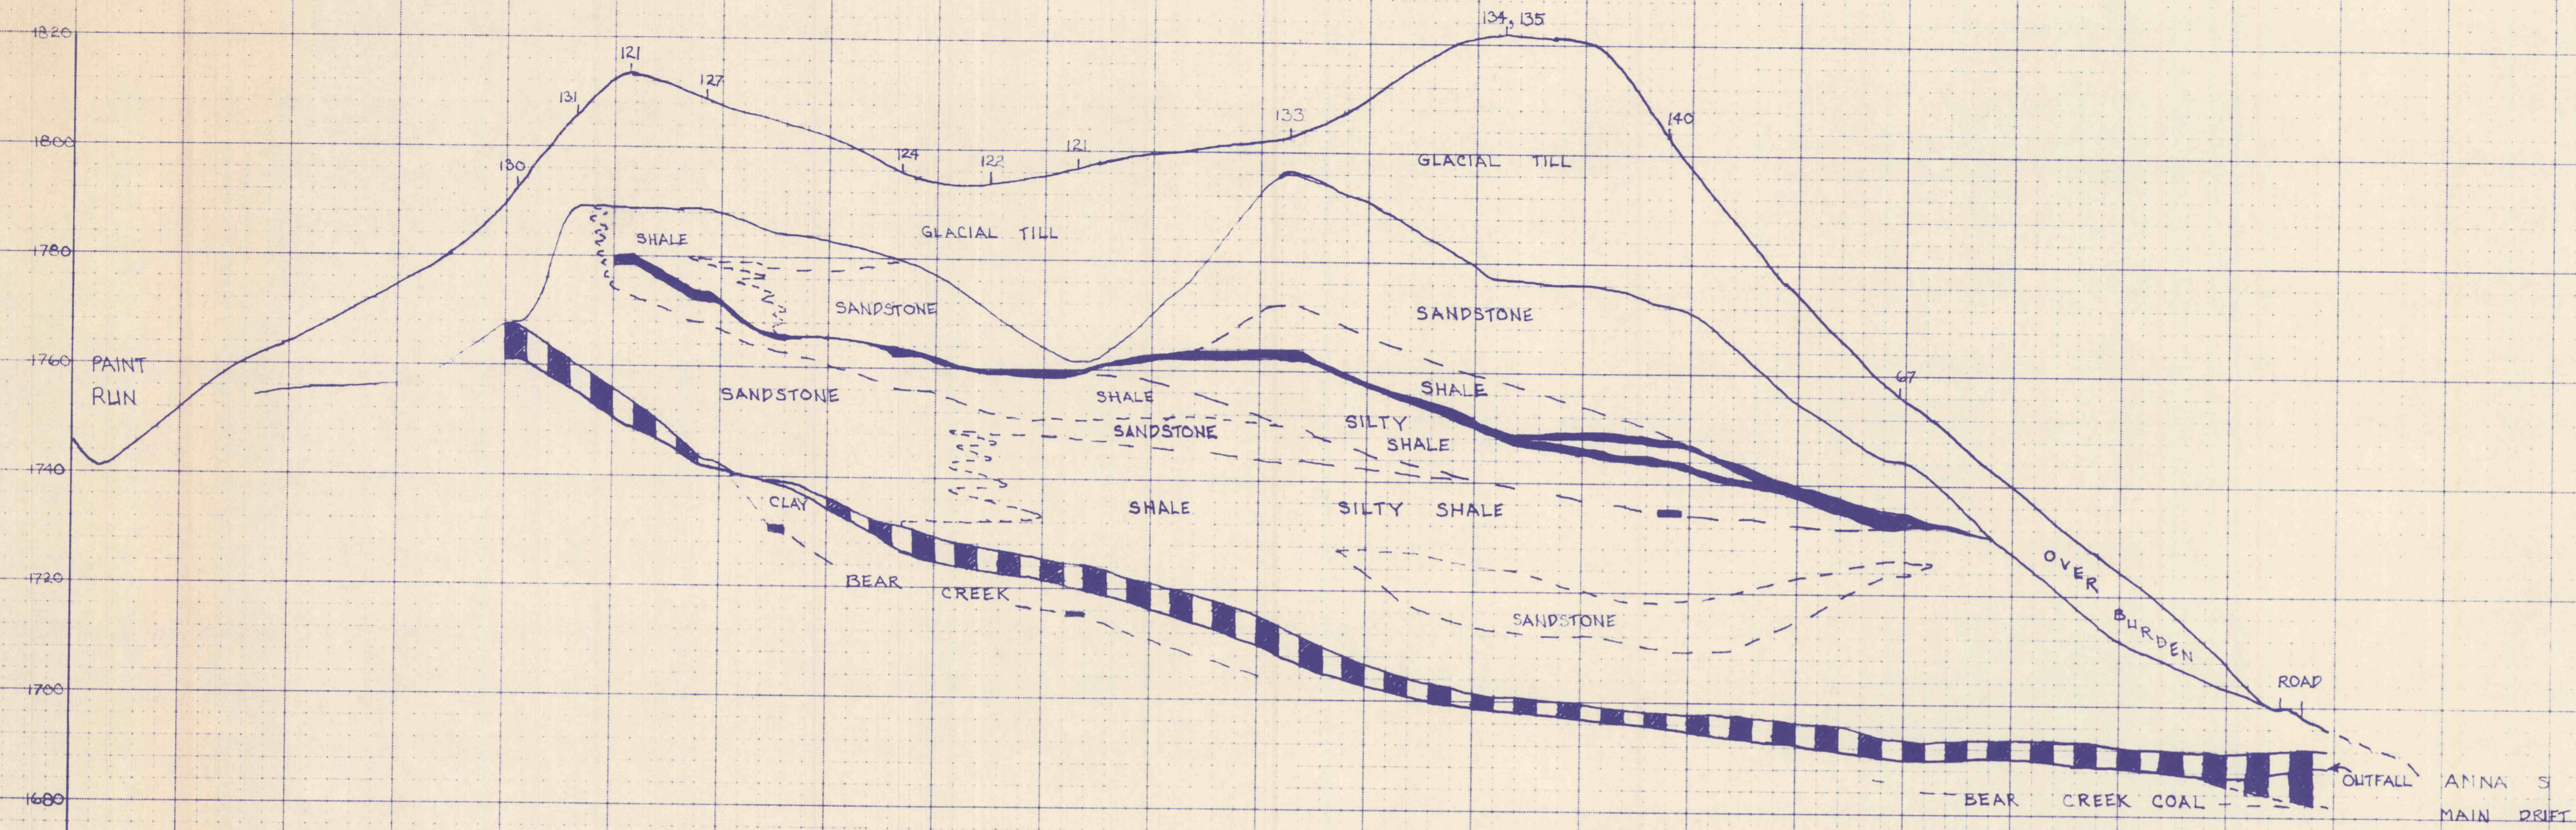

C
WEST

C
EAST

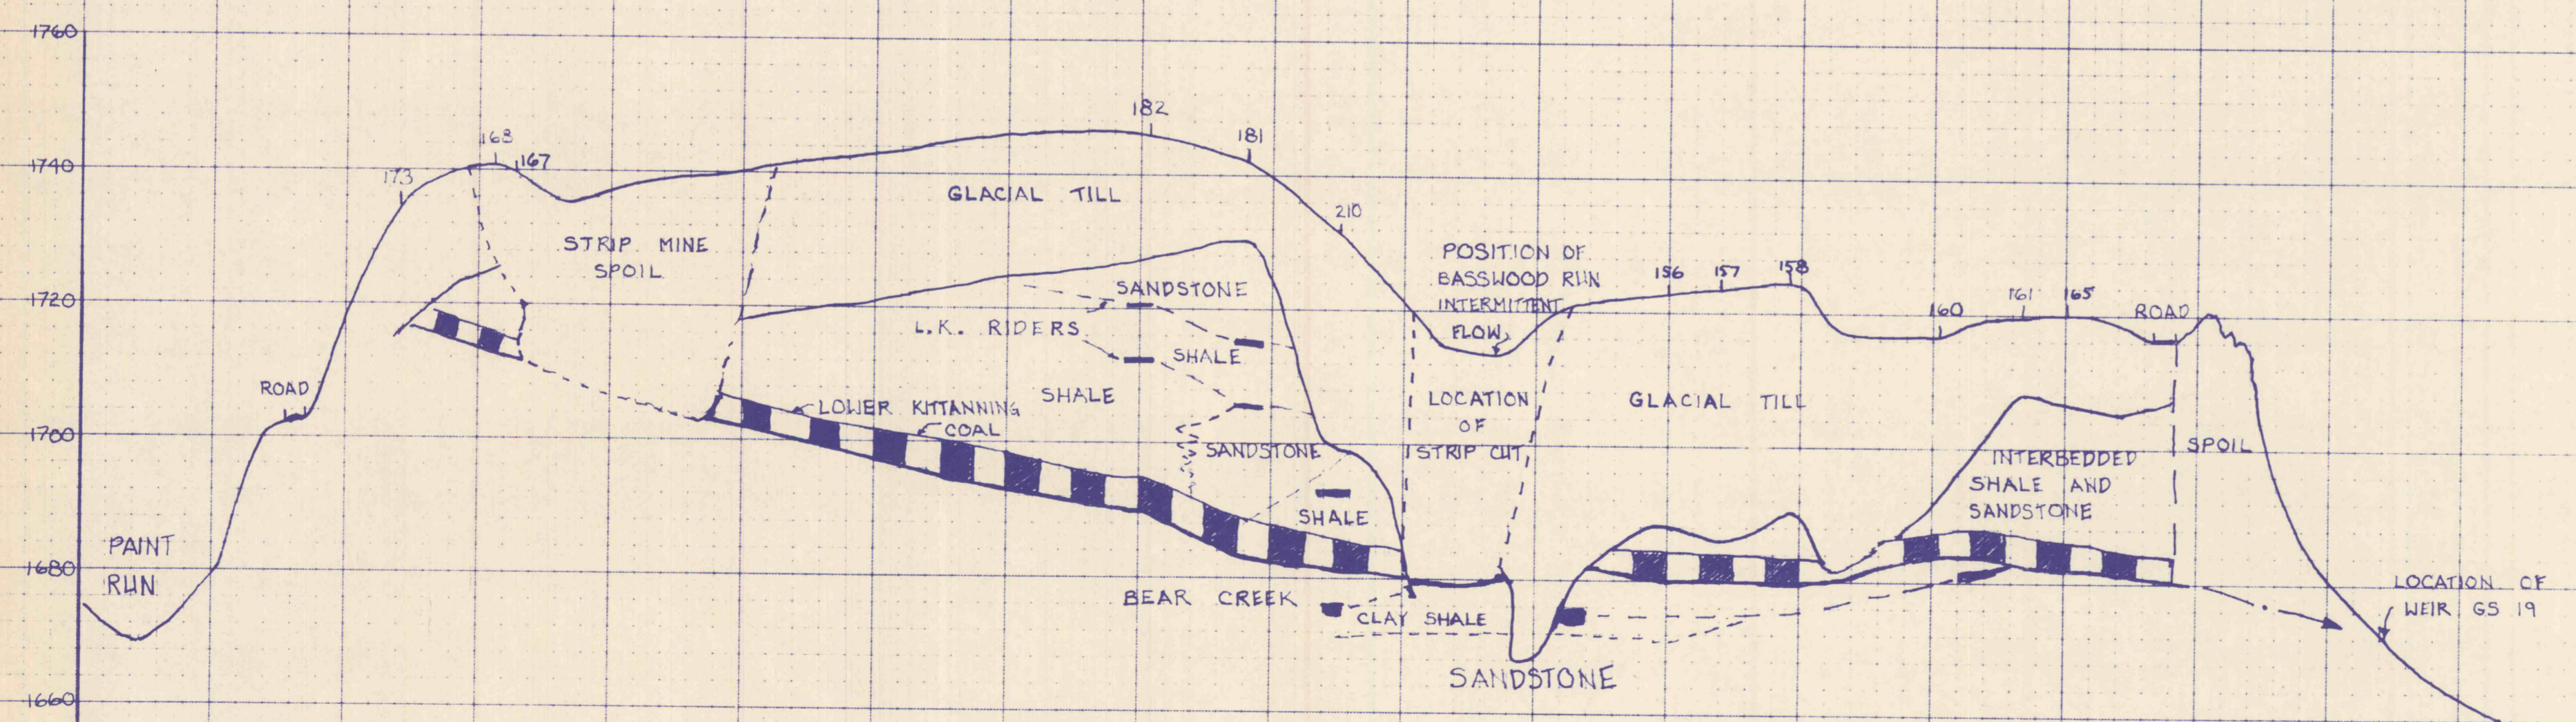

SCALE HORIZONTAL : 1 INCH = 400'
 SCALE VERTICAL : 1 INCH = 20'