


# EXHIBIT 62 ENVIRONMENTAL RESOURCES MAP

ANTRIM MINING INC.  
 MDP 59840101  
 DUNCAN TOWNSHIP, TIOGA COUNTY, PA.  
 SCALE 1" = 400 FEET C.I. = 10 FEET  
 GRID BASED ON LOCAL COORDINATE SYSTEM  
 PREPARED PHOTOGRAMMETRICALLY BY:  
 QUINN AND ASSOC.

PREPARED BY:  
 BOYER KANTZ AND ASSOCIATES  
 MEISER AND EARL, HYDROGEOLOGIST  
 RICHARD TAYLOR

- LEGEND -

	PROPOSED PERMIT AREA		UNRECLAIMED SURFACE MINE
	INTERMITTENT STREAM		DEEP MINE LIMIT
	PERENNIAL STREAM		D-VEIN CROPLINE
	SPRING		SLOPE MEASUREMENTS
	WETLAND		TEST HOLE
	PROPERTY LINES		OVERBURDEN HOLE
	BUILDING OR HOUSE		DEEP MINE DISCHARGE
	STATE ROAD		STRIKE AND DIP
	TOWNSHIP ROAD		LOCAL GROUND WATER FLOW
	PRIVATE ROAD		REGIONAL GROUND WATER FLOW
	ACTIVE SURFACE MINE AREA		SAMPLE POINT
	RECLAIMED SURFACE MINED AREA		BACKGROUND MONITORING
	VARIANCE AREA		WATER BODY
	SUBSIDENCE AREA		REGIONAL GROUND WATER FLOW

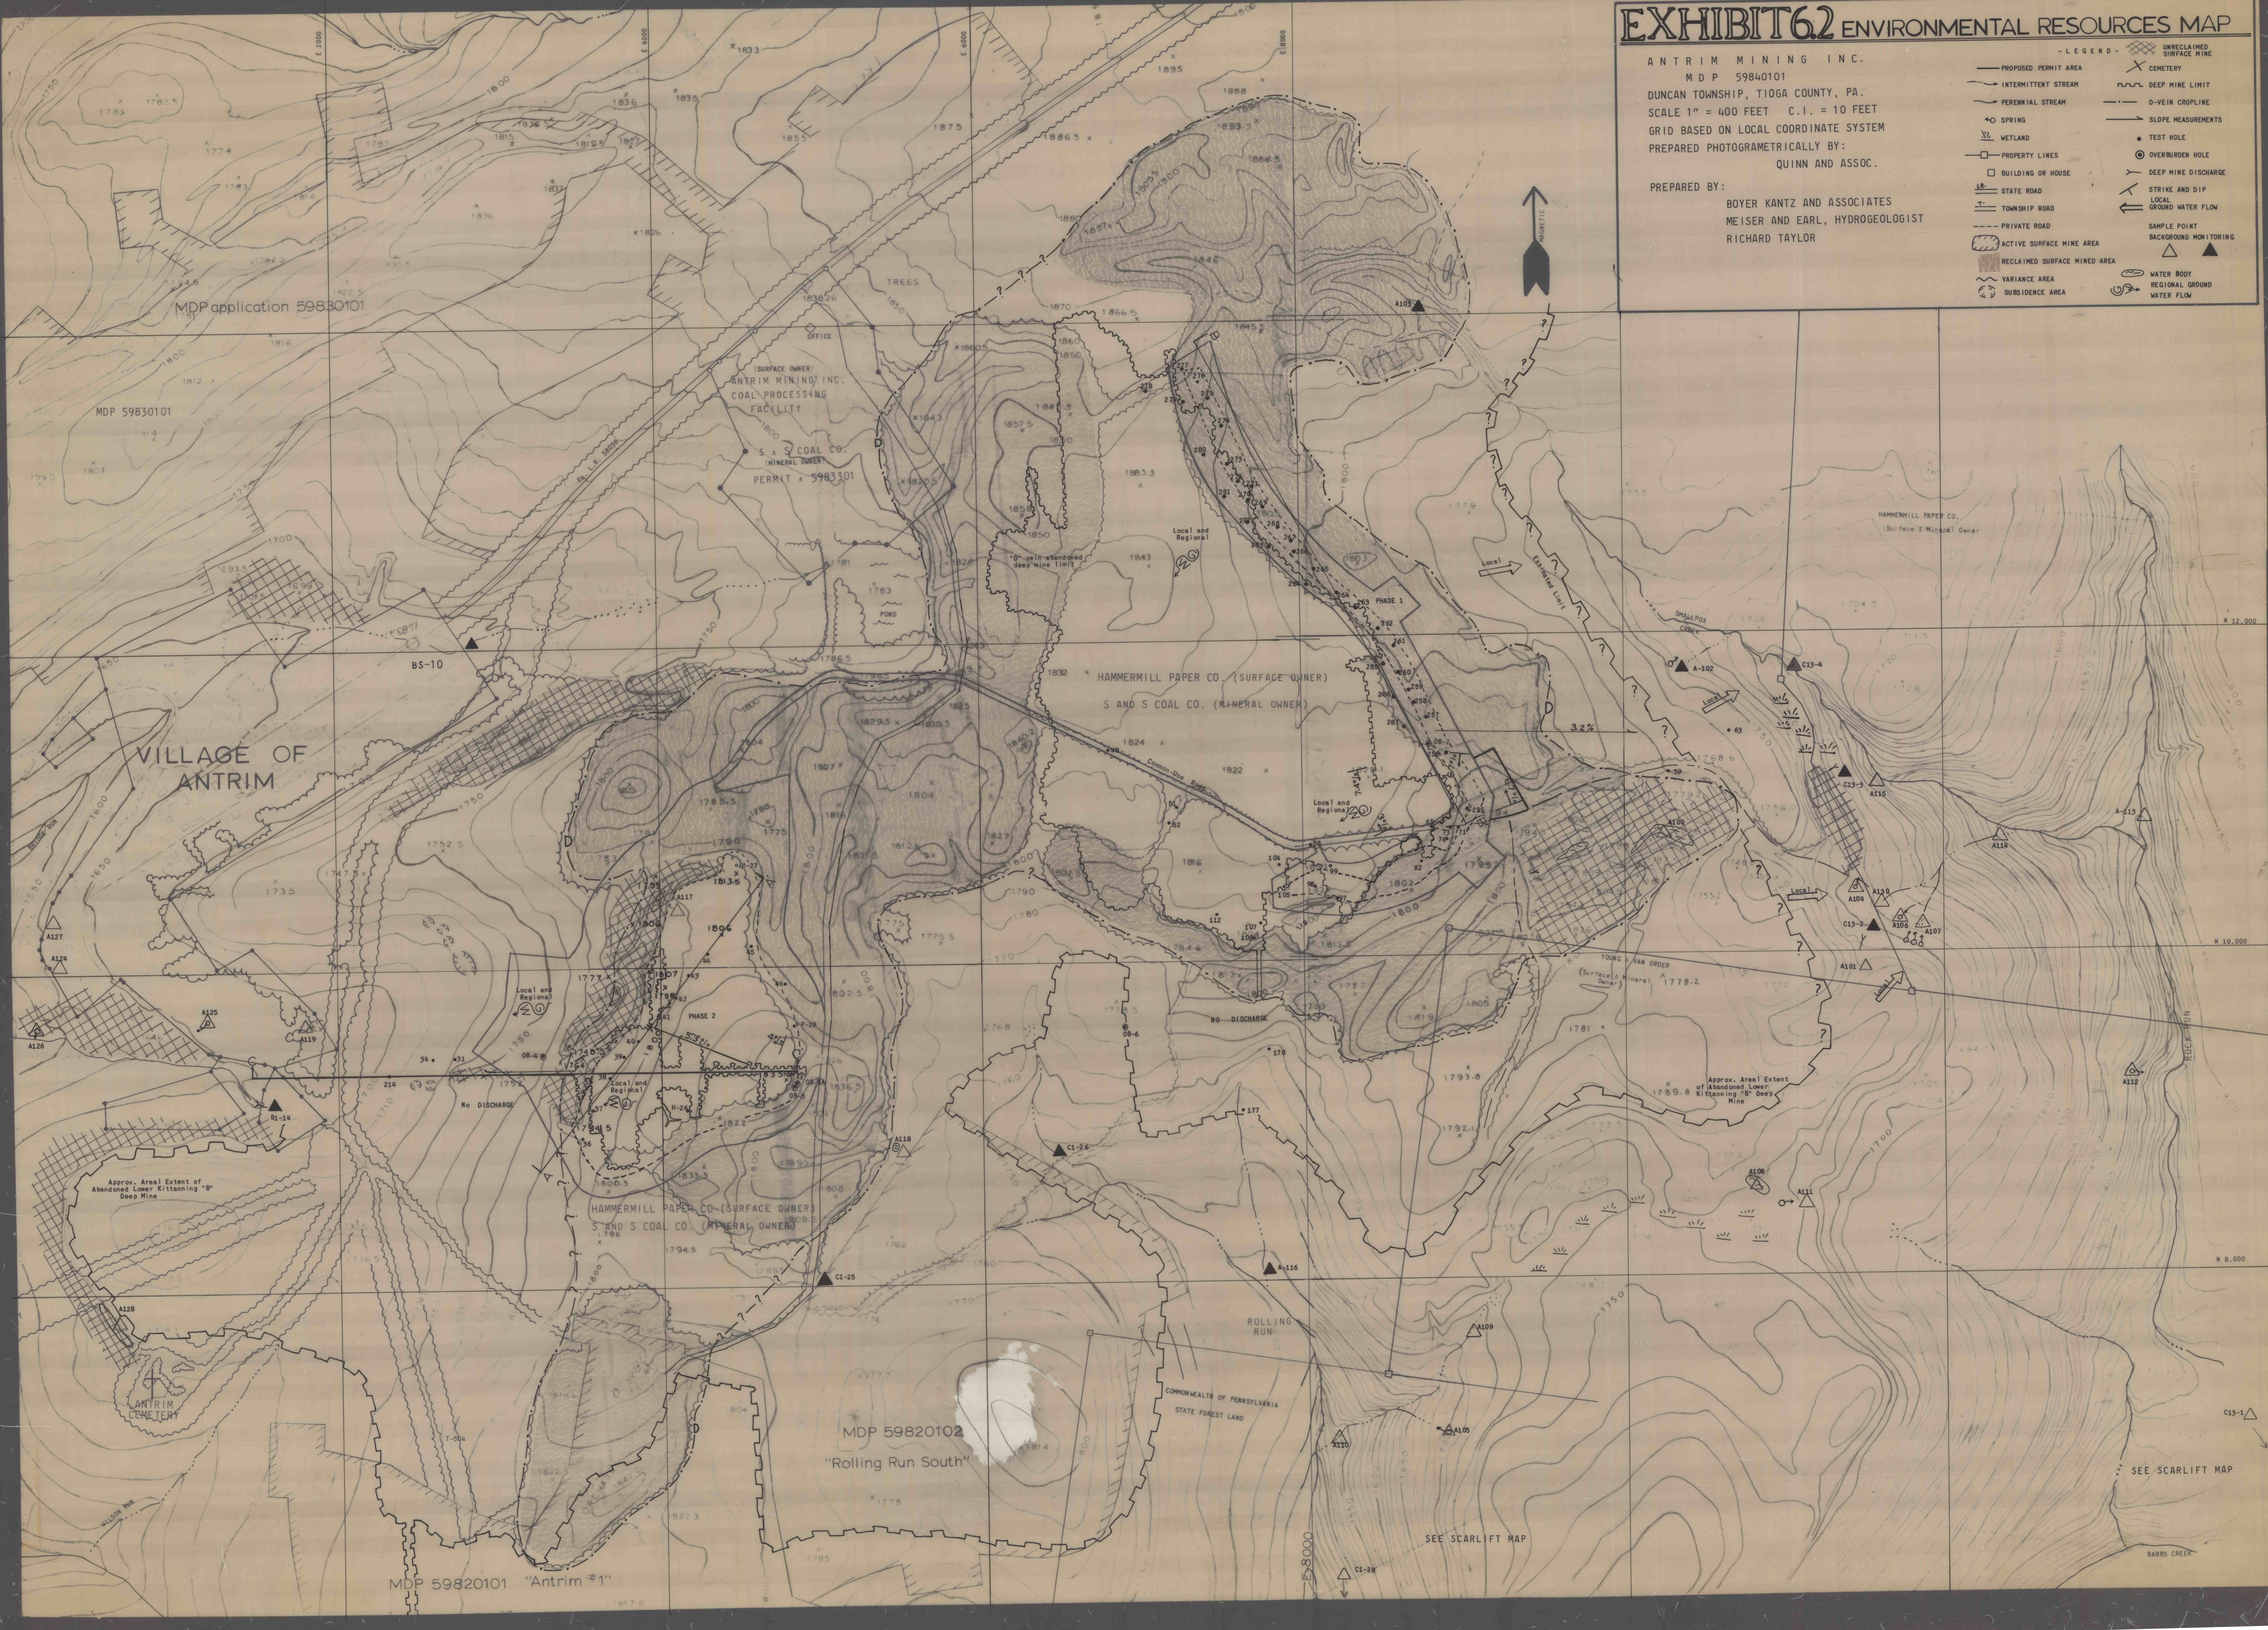

MDP application 59830101

MDP 59830101

VILLAGE OF ANTRIM

(SURFACE OWNER)  
 ANTRIM MINING INC.  
 COAL PROCESSING FACILITY

(MINERAL OWNER)  
 S AND S COAL CO.  
 PERMIT # 5983301

HAMMERMILL PAPER CO. (SURFACE OWNER)  
 S AND S COAL CO. (MINERAL OWNER)

HAMMERMILL PAPER CO. (SURFACE OWNER)  
 S AND S COAL CO. (MINERAL OWNER)

MDP 59820102  
 "Rolling Run South"

MDP 59820101 "Antrim #1"

SEE SCARLIFT MAP

SEE SCARLIFT MAP

BABBS CREEK