


D.H. No 1      D.H. No 2      D.H. No 3  
**COLUMNAR SECTIONS**  
 SCALE: 1" = 20'

16.33 ACRES - SUPPORT COAL AREA

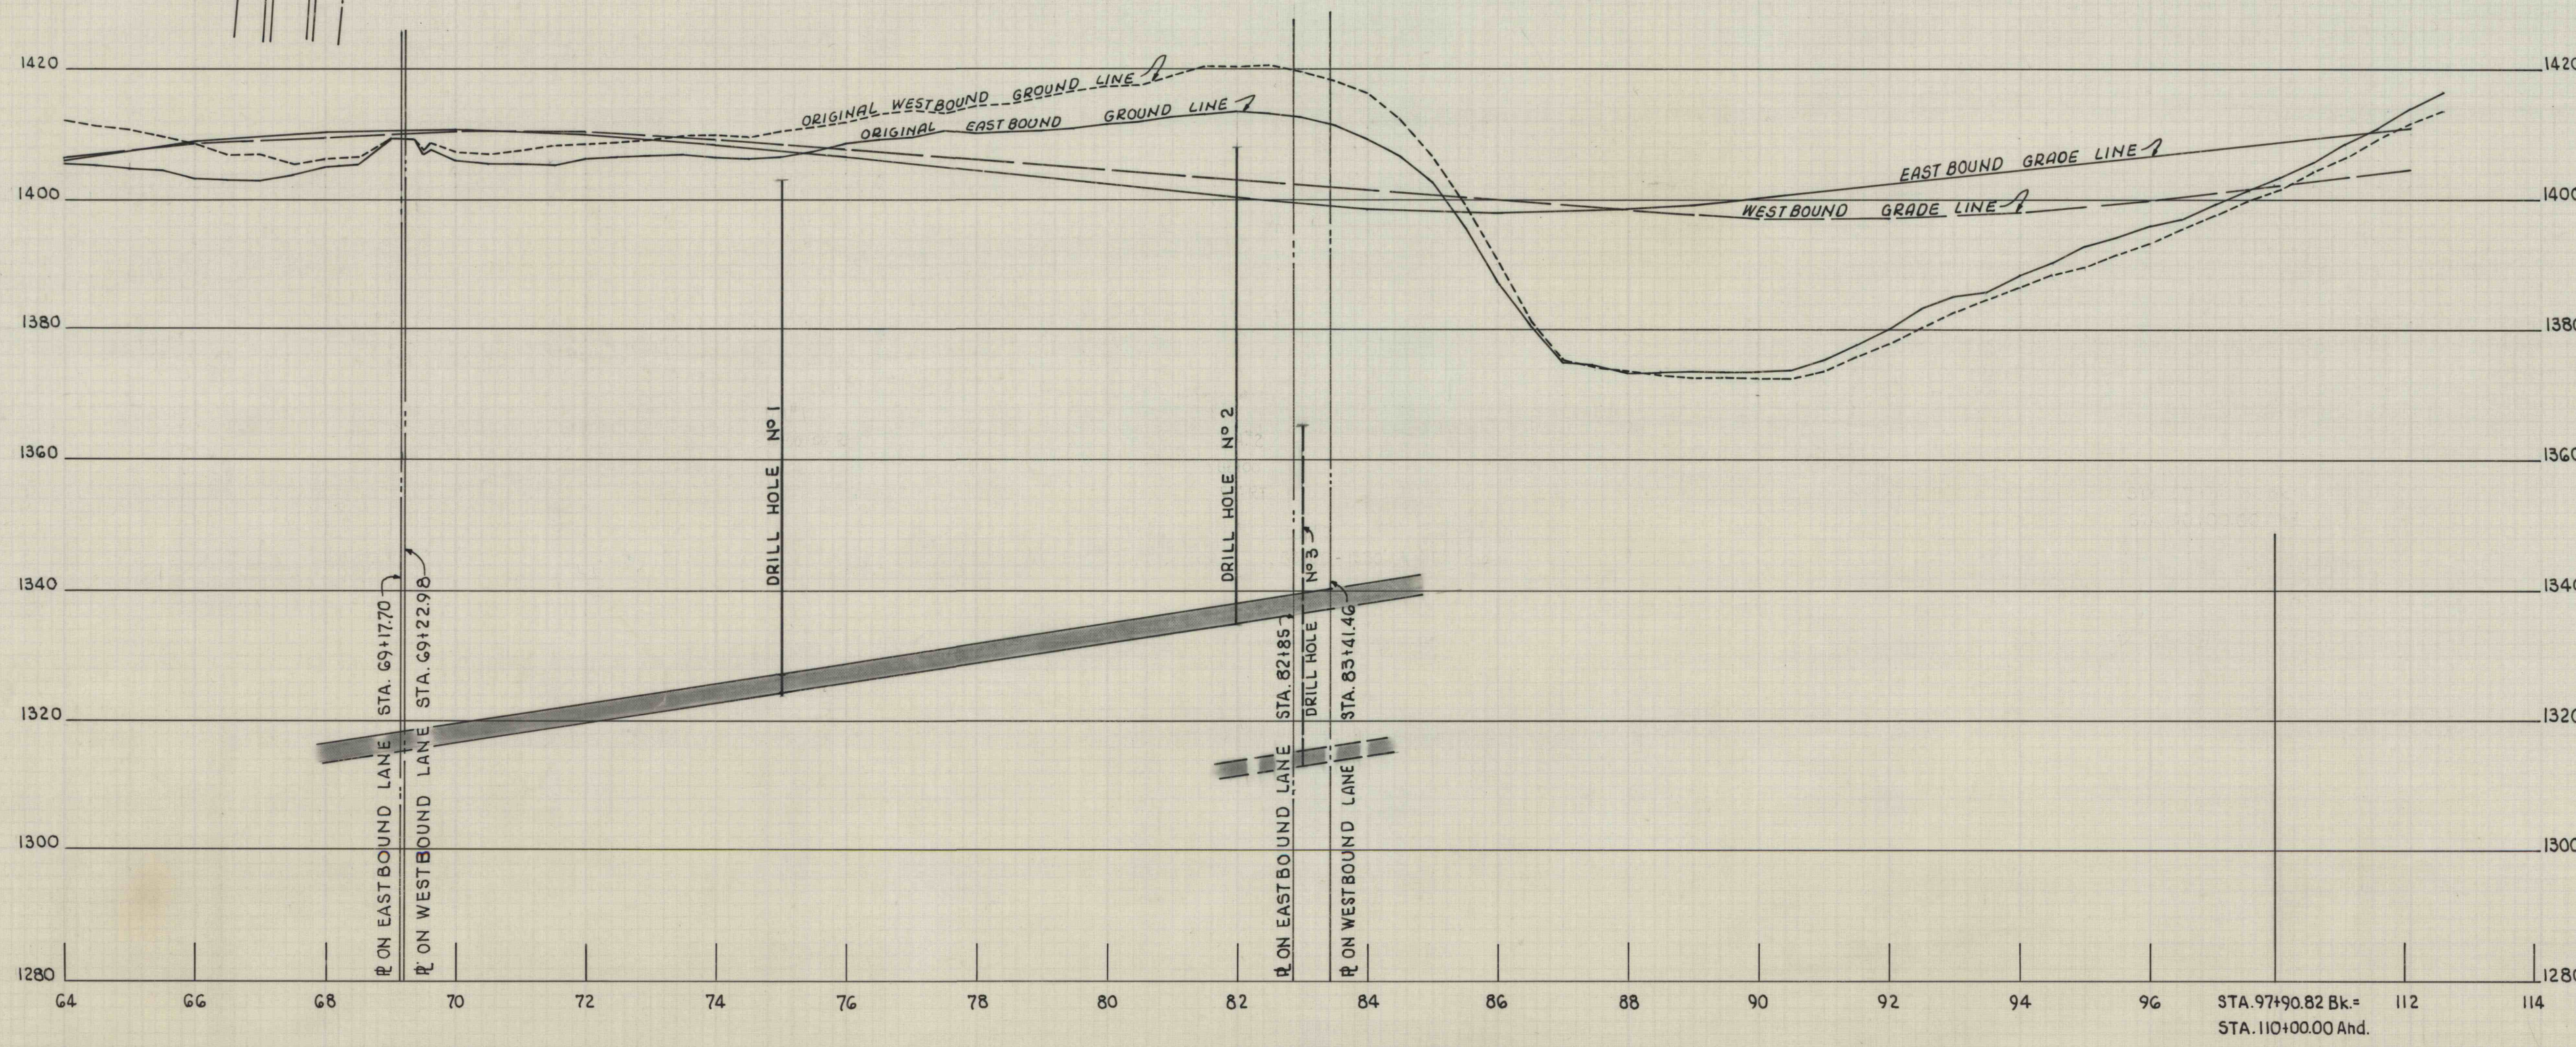

	ISSUED MAR. 10, 1969	COAL SUPPORT PLANS	SCALE 1" = 20' HOR. 1" = 20' VER.
	<b>RAYMOND R. BOWIE - MINERALS</b> ON ORIN G & EDITH L. MARTIN PROPERTY CLAIM NO. 6002165 <b>L. R. 1009-16</b> IRWIN TWP., VENANGO CO., PA.,		
JOB NO. 2164066		SHEET NO. 1 of 1	
<b>GWIN ENGINEERS, INC.</b> CONSULTING ENGINEERS ALTOONA PENNSYLVANIA			