



COLUMNAR SECTIONS OF DRILL HOLES  
SCALE: 1" = 20'

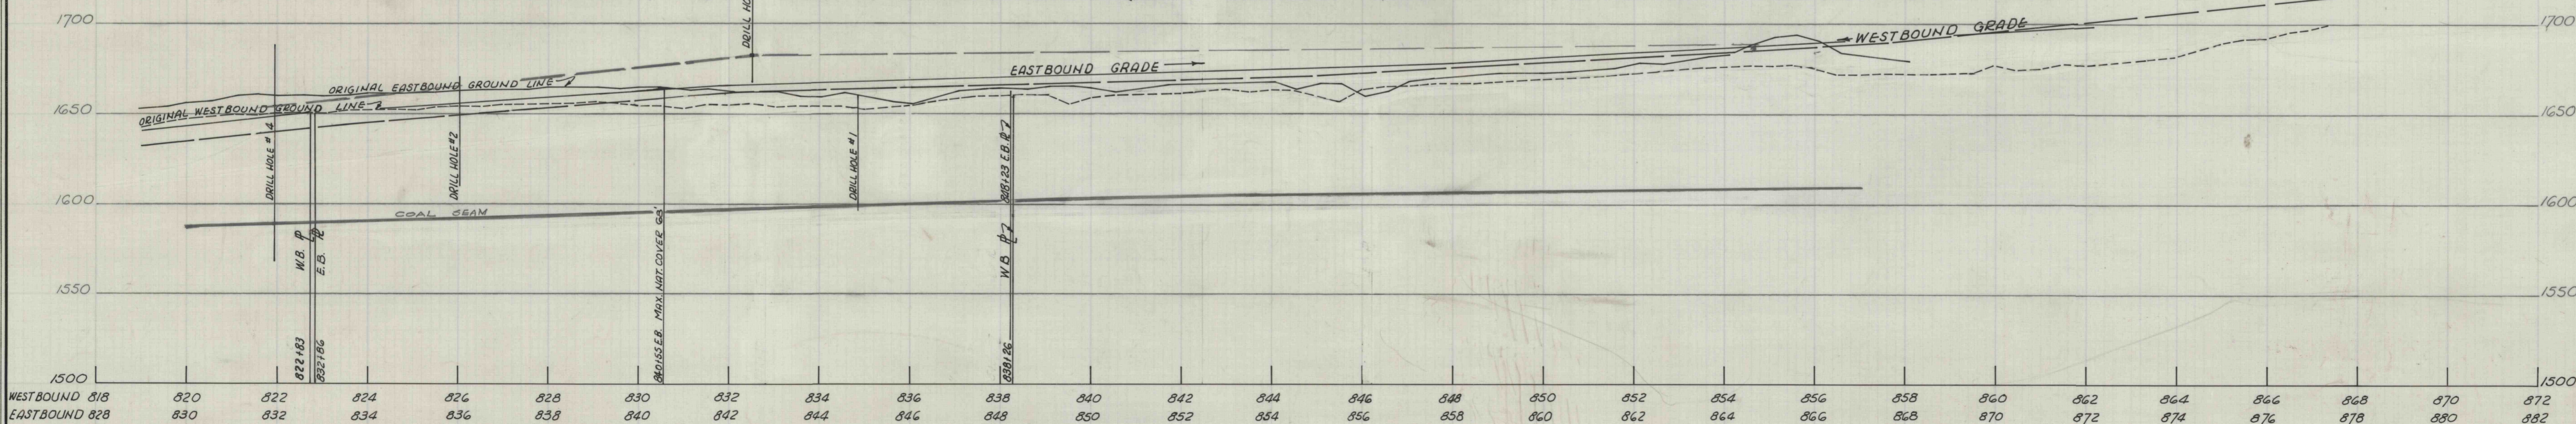

PROFILE  
SCALE: 1" = 20' HOR.  
1" = 30' VER.

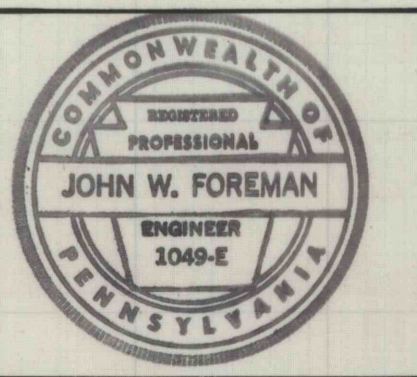

John W. Foreman

ISSUED JUNE 1, 1965	COAL APPRAISAL PLANS	SCALE AS SHOWN
<b>MARLIN &amp; JANET MOHNEY</b> CLAIM NO. 3300700 <b>L.R. 1009-22</b> WASHINGTON TWP, JEFFERSON CO., PA.		
Drawn by J.W.F.	<b>GWIN ENGINEERS, INC.</b> CONSULTING ENGINEERS ALTOONA PENNSYLVANIA	SHEET NO. 1