



PLAN
SCALE: 1" = 200'

8.63 ACRES - REQUIRED COAL SUPPORT AREA

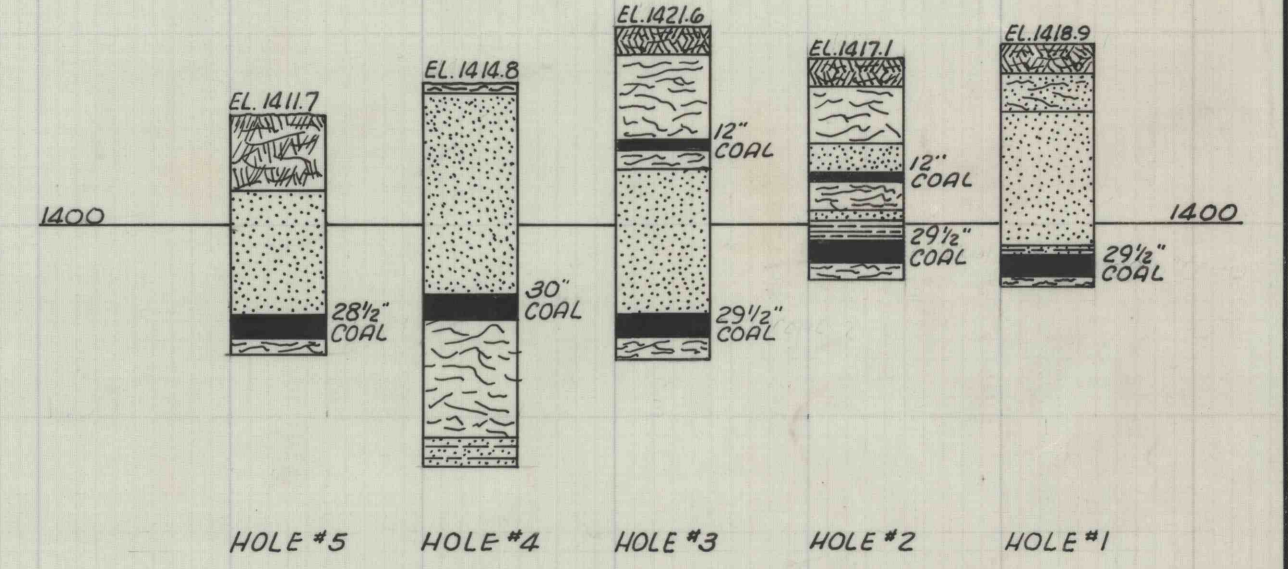

COLUMNAR SECTIONS
SCALE: 1" = 20'

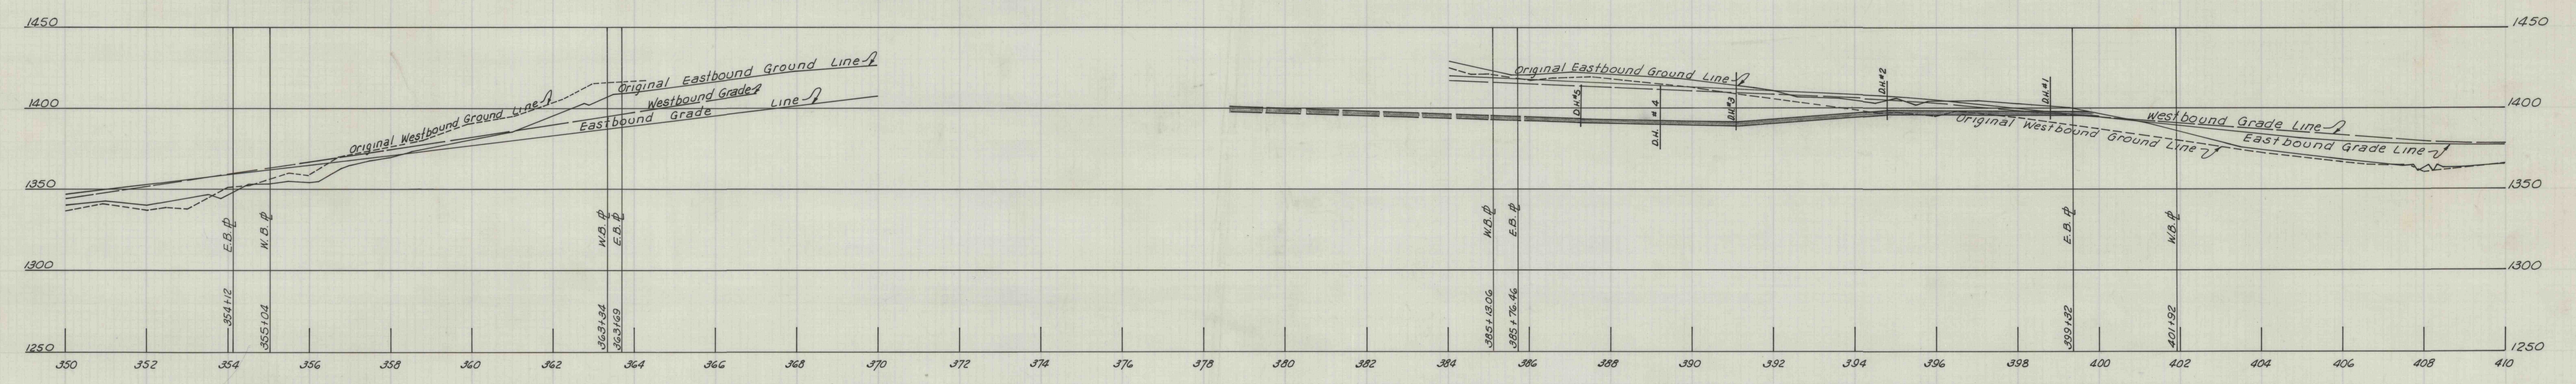

PROFILE
HOR. 1" = 200'
VER. 1" = 50'

	ISSUED FEB. 13, 1968	COAL SUPPORT PLANS	SCALE 1" = 200' HOR. 1" = 50' VER.
	DAVID H. & PEARL SLOAN CLAIM NO. G002093 L.R. 1009-17 CLINTON TWP. VENANGO CO. PA.		
	GWIN ENGINEERS, INC. CONSULTING ENGINEERS ALTOONA PENNSYLVANIA		SHEET NO. 1