
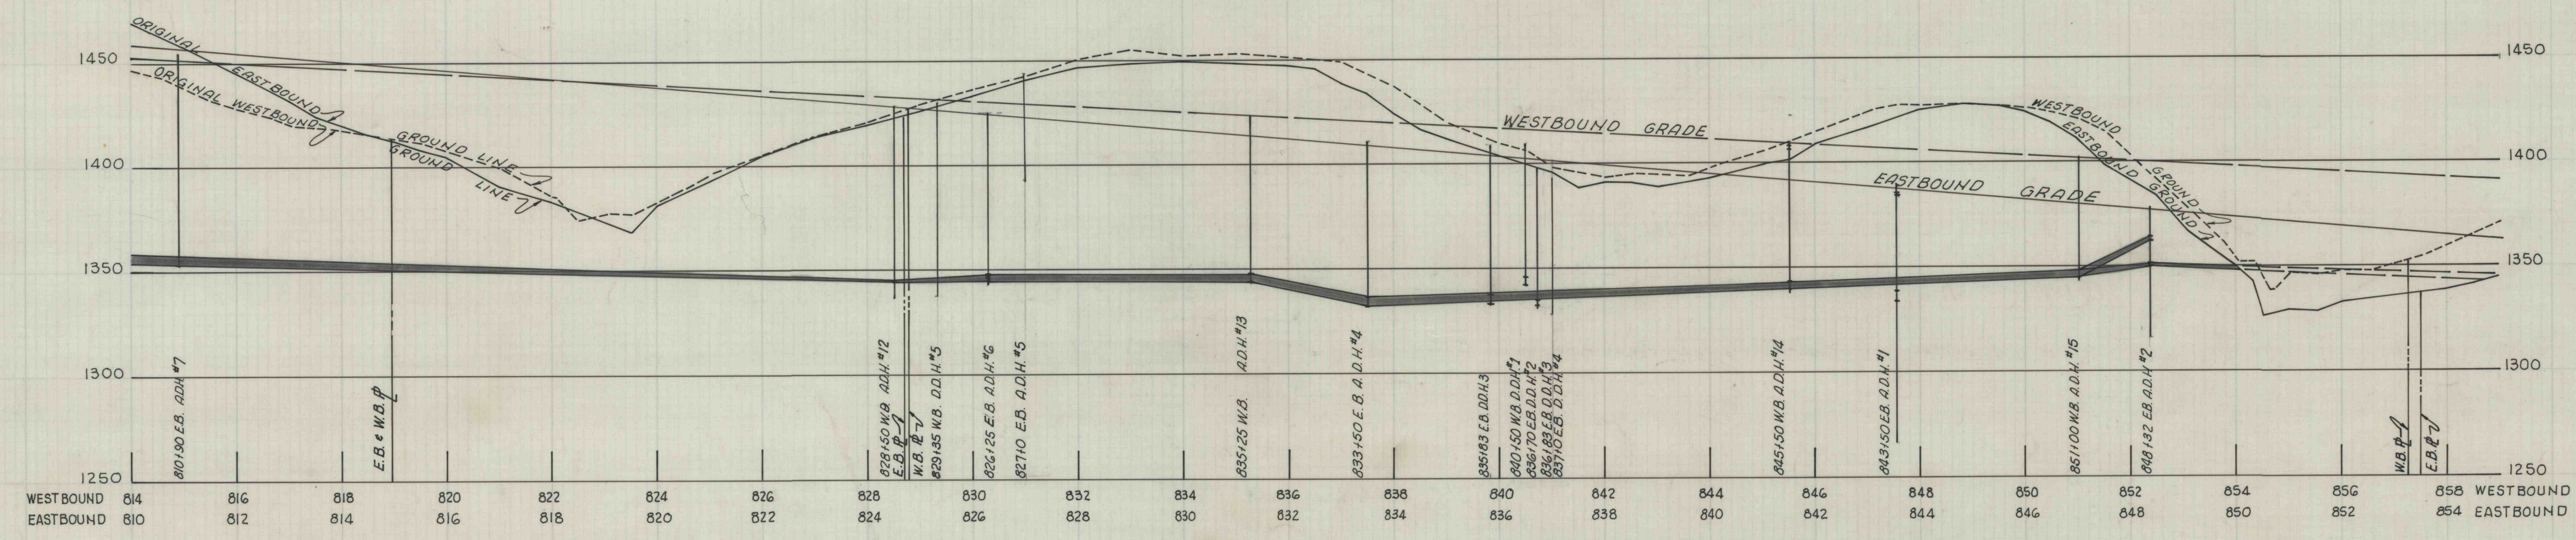


3.12 ACRES - COAL SUPPORT AREA

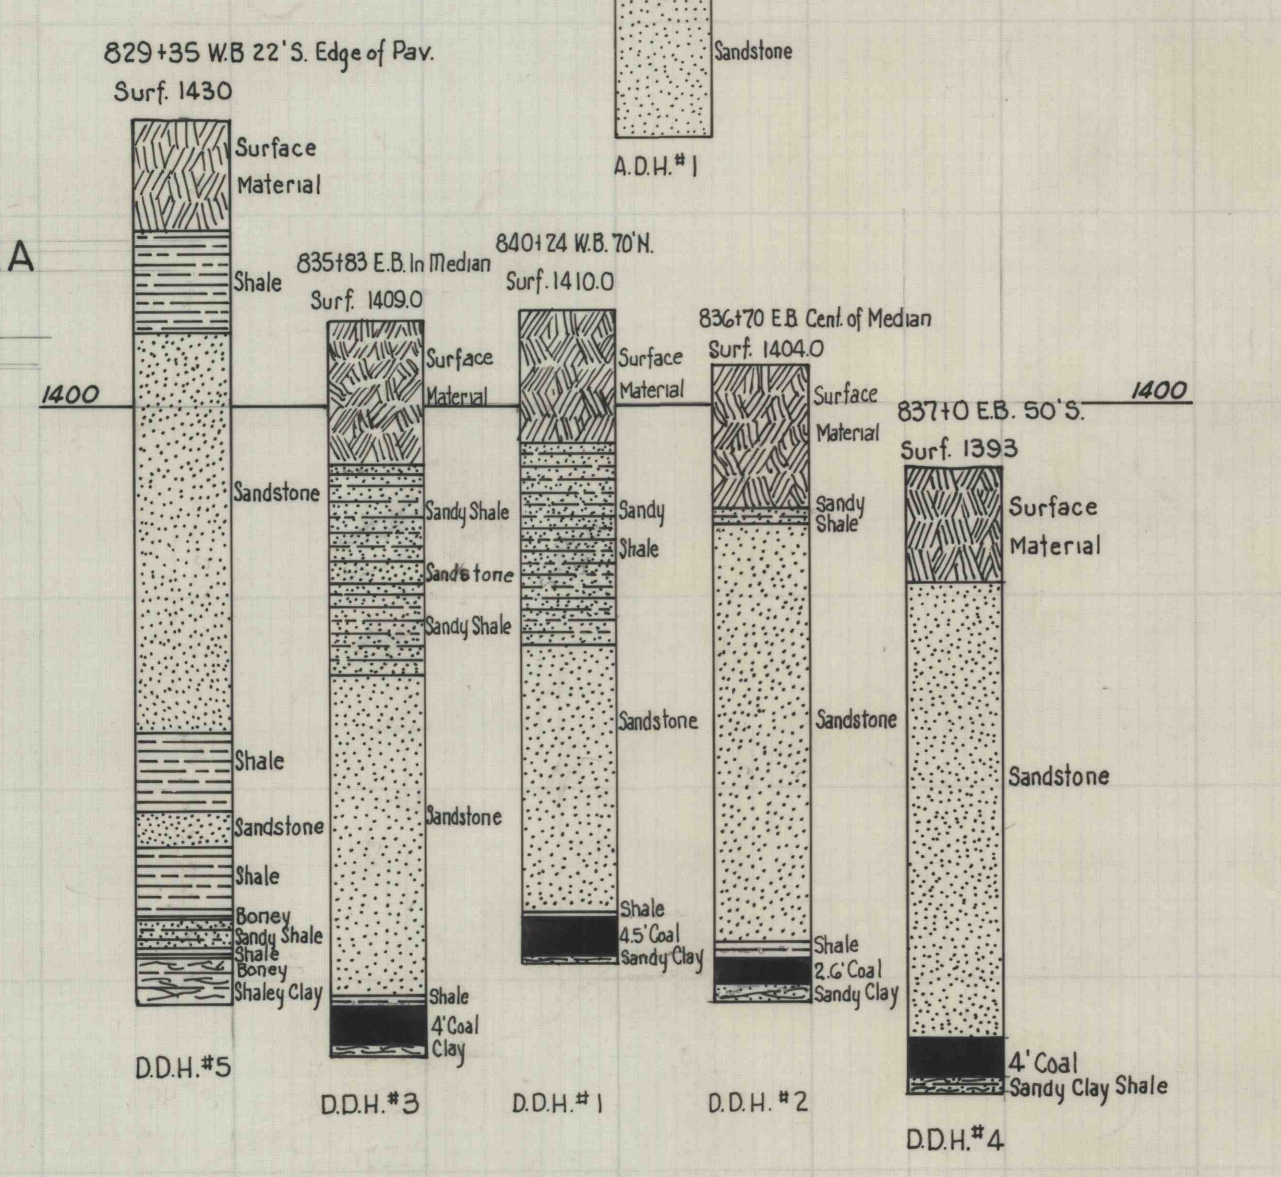

	ISSUED DEC. 6, 1966	COAL SUPPORT PLANS	SCALE AS SHOWN
	JAMES A. MAYS CLAIM NO. 1601180 L. R. 1009-20 MONROE & CLARION TWP., CLARION CO., PA.		
GWIN ENGINEERS, INC. CONSULTING ENGINEERS ALTOONA PENNSYLVANIA			SHEET NO.