


DUAL PROFILE

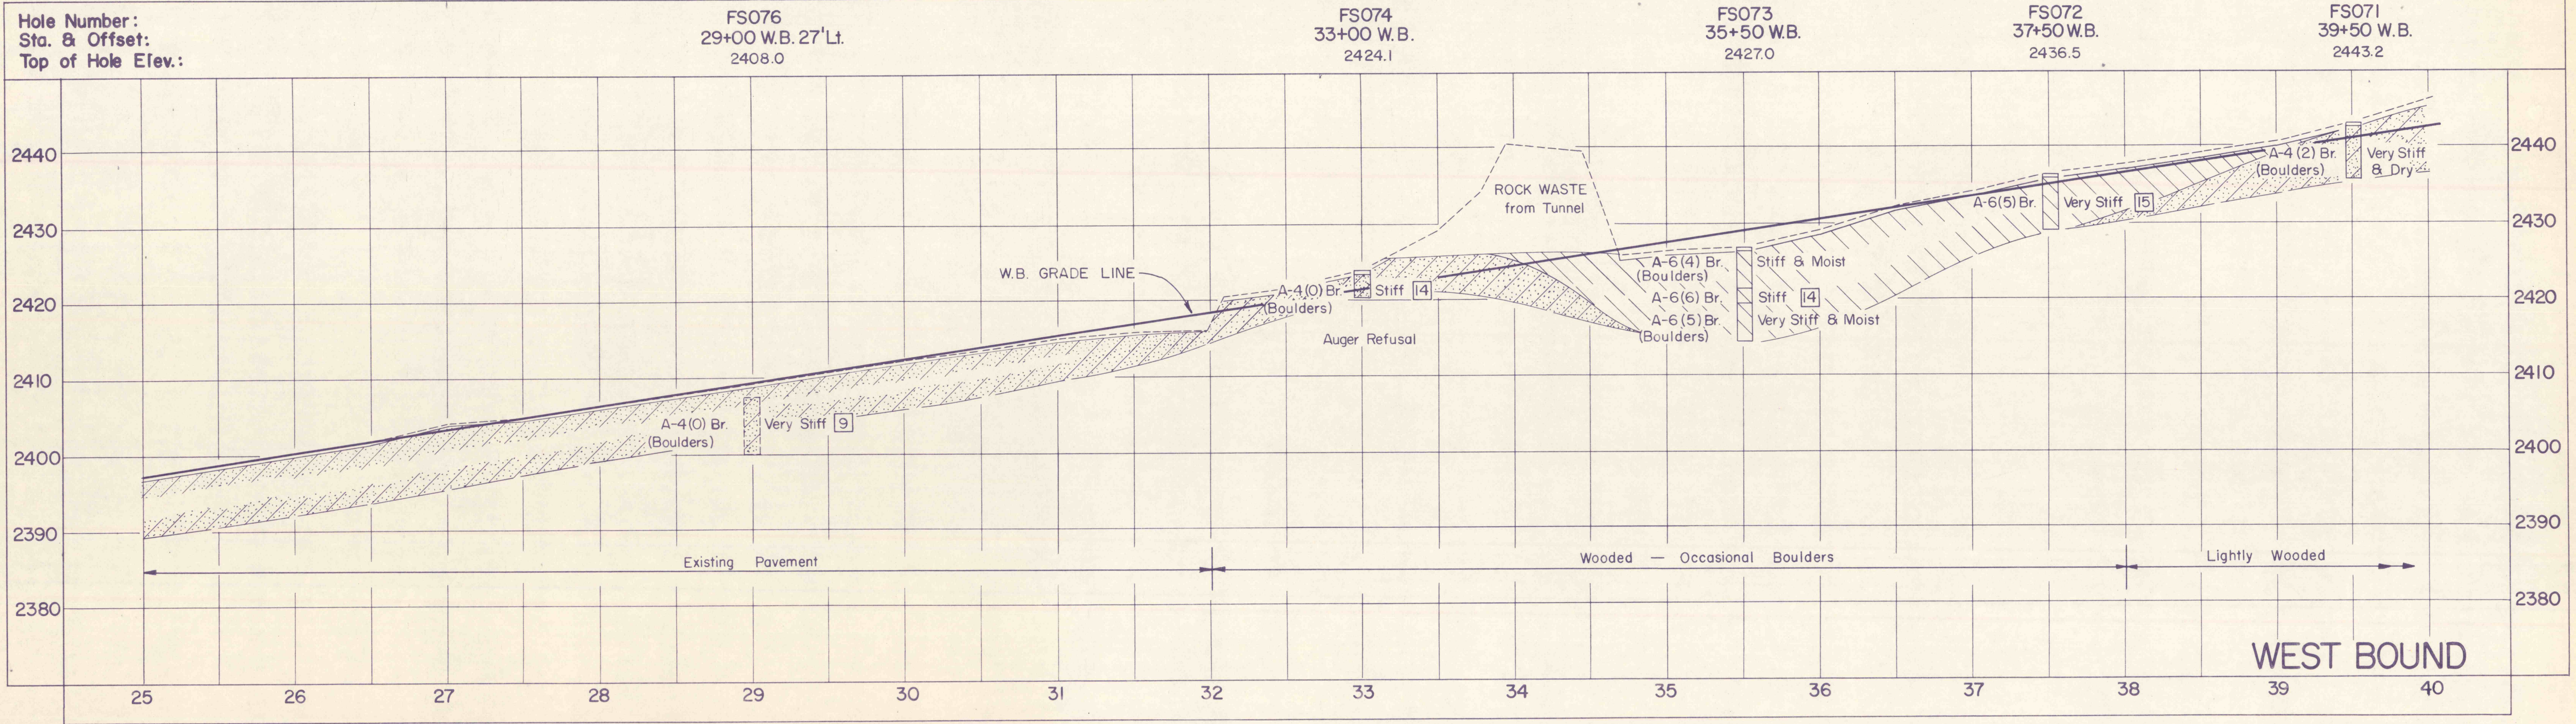

FIELD LOGS & LABORATORY TEST RESULTS

HOLE NO.	STATION	OFF-SET (Ft.)	DEPTH FROM / TO (Ft.)	GROUP CLASS.	LAB. NO.	LIQUID LIMIT	PLAST. INDEX	% GRAVEL	% COARSE SAND	% FINE SAND	% SILT	% CLAY	% SILT+CLAY	% NAT. MOIST.	MAX. DENSITY lbs. c.f.	% OPT. MOIST.	% FINER 0.02mm	FROST GROUP
WEST BOUND SOIL PROFILE																		
FS076	29+00	27Lt	0.0 / 7.5	A-4(0)	FS590	22	6	19	10	34	8	29	37	8.7	—	—	37	F-4
FS074	33+00	W.B.	0.0 / 0.5	TOP SOIL														
			0.5 / 3.8	A-4(0)		Similar to FS590 except density (Stiff) and moisture (14.2)												
FS073	35+50	W.B.	0.0 / 0.5	TOP SOIL														
			0.5 / 5.5	A-6(4)		Similar to FS593 except density (Stiff)												
			5.5 / 7.5	A-6(6)	FS592	28	11	9	5	24	17	45	62	14.2	—	—	62	F-4
			7.5 / 12.5	A-6(5)		Similar to FS593												
FS072	37+50	W.B.	0.0 / 0.4	TOP SOIL														
			0.4 / 7.5	A-6(5)	FS593	29	11	10	7	27	13	43	56	14.7	119.2	13.5	56	F-4
FS071	39+50	W.B.	0.0 / 0.5	TOP SOIL														
			0.5 / 7.5	A-4(2)		Similar to FS596, See Sheet 5 of 16												