


DUAL PROFILE

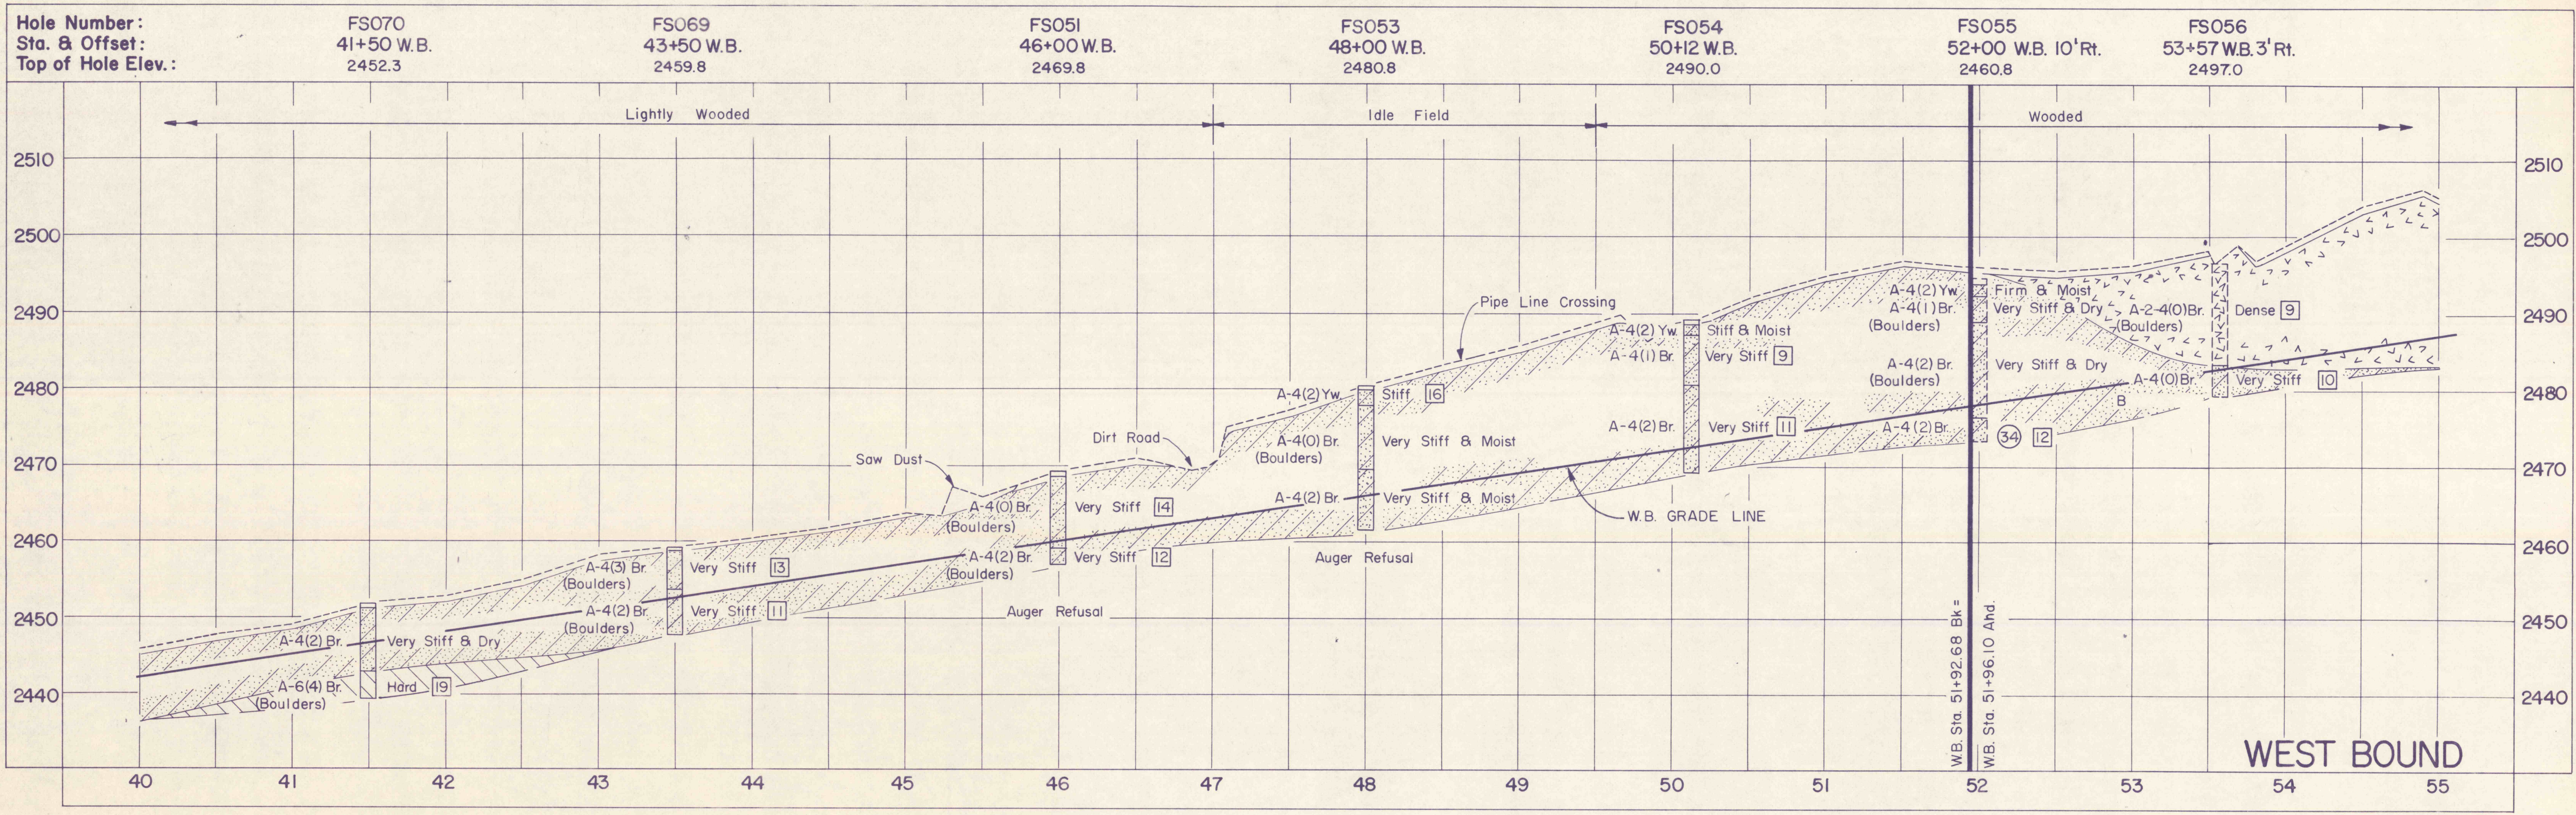

FIELD LOGS & LABORATORY TEST RESULTS																				
HOLE NO.	STATION	OFF-SET (Ft.)	DEPTH FROM / TO (Ft.)	GROUP CLASS.	LAB. NO.	LIQUID LIMIT	PLAST. INDEX	% GRAVEL	% COARSE SAND	% FINE SAND	% SILT	% CLAY	SILT + CLAY	% NAT. MOIST.	MAX. DENSITY lbs./c.f.	% OPT. MOIST.	% FINER 0.02 mm	FROST GROUP		
WEST BOUND SOIL PROFILE																				
FS070	41+50	W.B.	0.0 / 0.7	TOPSOIL																
			0.7 / 9.0	A-4(2)																
			9.0 / 12.5	A-6(4)	FS594	27	11	13	7	28	10	42	52	18.6	—	—	52	F-4		
FS069	43+50	W.B.	0.0 / 0.5	TOP SOIL																
			0.5 / 5.5	A-4(3)	FS595	26	9	18	9	24	12	37	49	12.5	—	—	47	F-4		
			5.5 / 11.5	A-4(2)	FS596	24	9	15	10	29	10	36	46	10.7	—	—	46	F-4		
FS051	46+00	W.B.	0.0 / 0.8	TOP SOIL																
			0.8 / 10.0	A-4(0)	FS597	24	8	30	8	25	10	27	37	14.0	127.6	9.3	35	F-4		
			10.0 / 12.0	A-4(2)	FS598	27	10	16	8	32	9	35	44	11.7	124.0	11.5	44	F-4		
FS053	48+00	W.B.	0.0 / 0.5	TOP SOIL																
			0.5 / 2.5	A-4(2)	FS599	27	8	31	4	21	14	30	44	16.1	116.9	13.4	41	F-4		
			2.5 / 11.0	A-4(0)																
FS054	50+12	W.B.	0.0 / 0.4	TOP SOIL																
			0.4 / 2.0	A-4(2)																
			2.0 / 8.5	A-4(1)	FS600	22	5	12	12	36	10	30	40	8.7	126.3	10.3	40	F-4		
FS055	52+00	10'Rt.	0.0 / 0.4	TOP SOIL																
			0.4 / 2.0	A-4(2)																
			2.0 / 5.5	A-4(1)																
FS056	53+57	3'Rt.	0.0 / 13.5	A-2-4(0)	FS602	24	7	34	8	28	5	25	30	8.8	123.7	10.5	30	F-3		
			13.5 / 17.5	A-4(0)	FS603	22	5	20	8	36	9	27	36	10.4	128.5	8.9	36	F-4		