
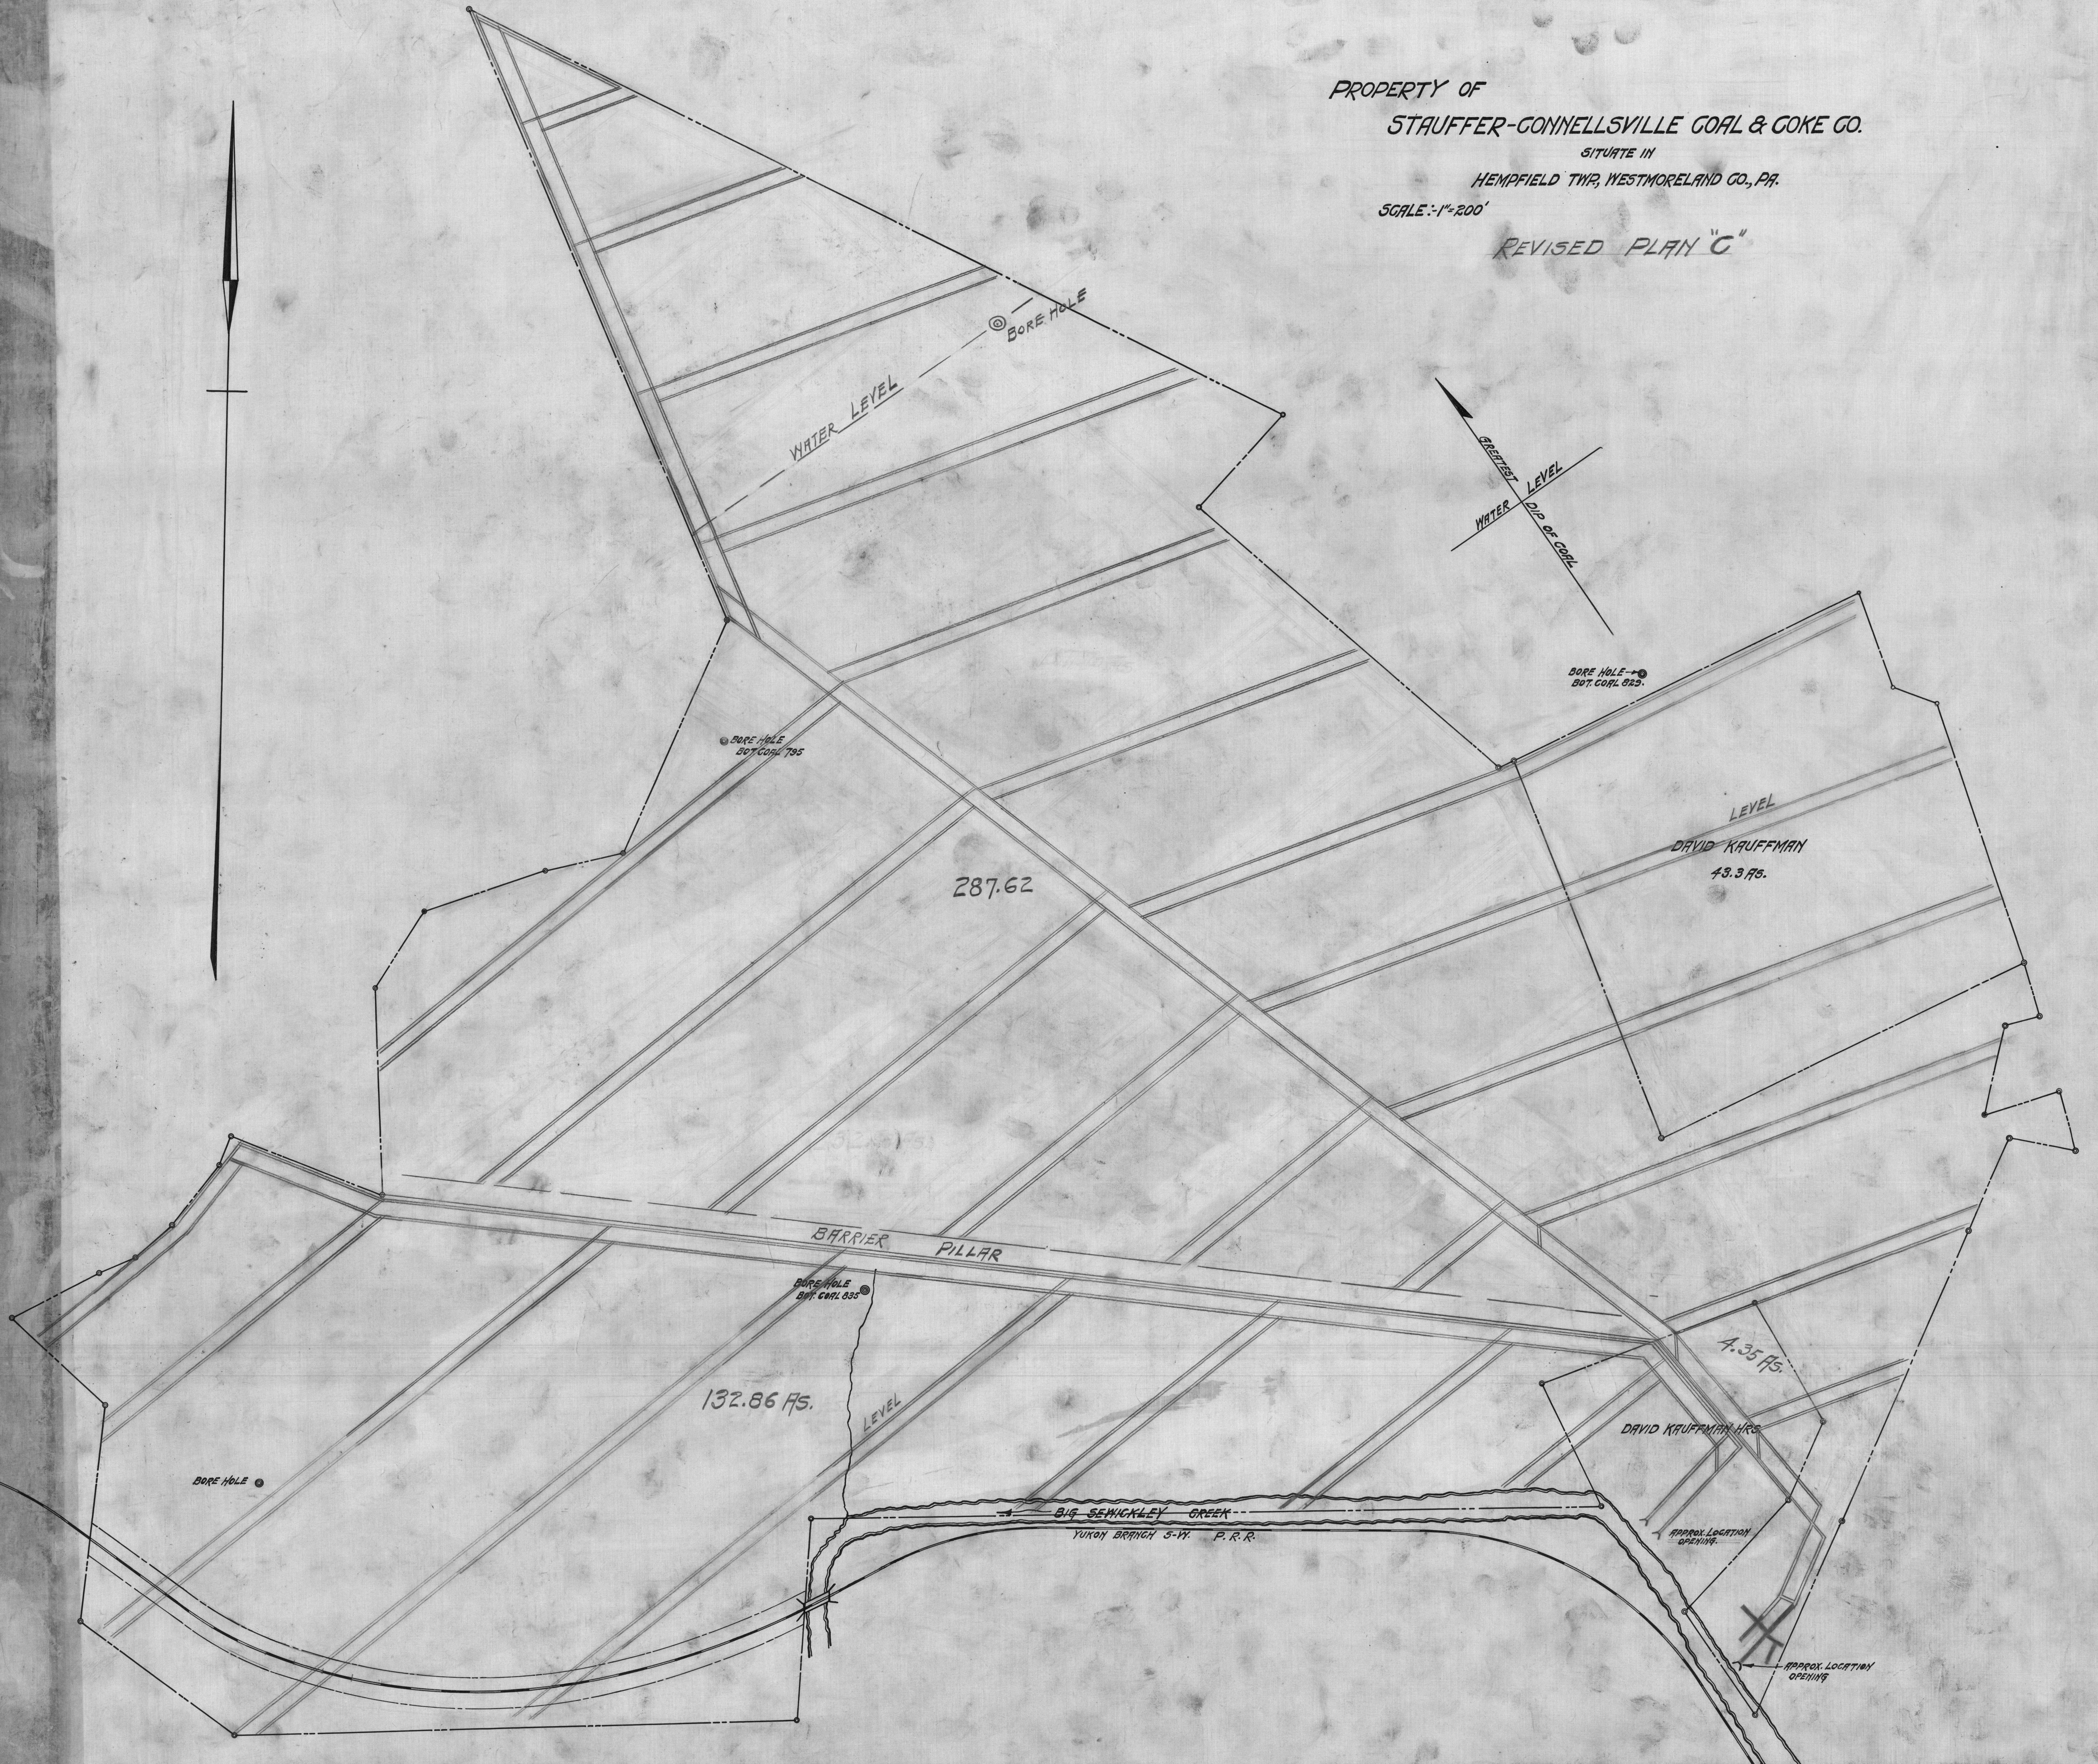
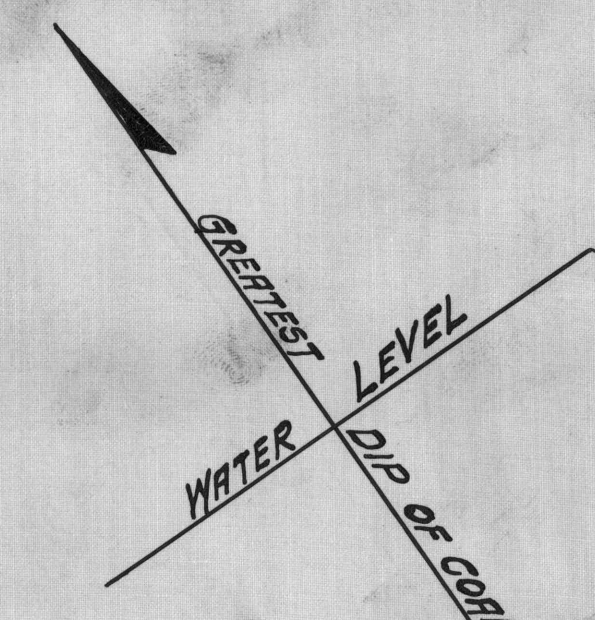


PROPERTY OF
STAUFFER-CONNELLSVILLE COAL & COKE CO.
SITUATE IN
HEMPFIELD TWP, WESTMORELAND CO., PA.
SCALE: 1"=200'

REVISED PLAN "C"

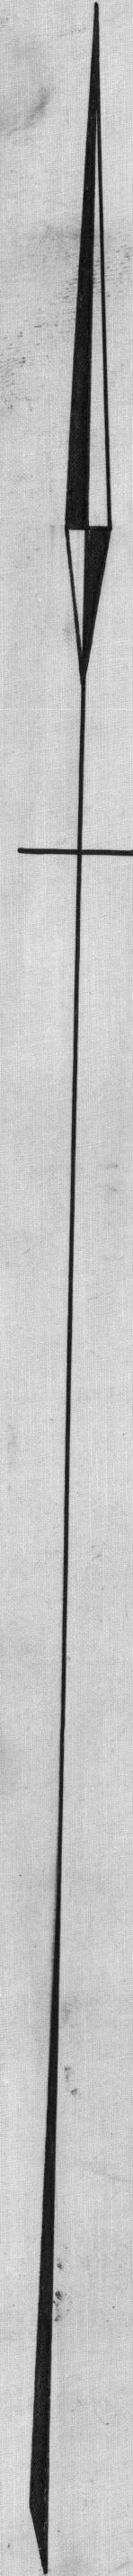

4-H
1-22
CHART

H-1