


160 140 120 100 80 60 40 20 0 20 40 60 80 100 120 140 160

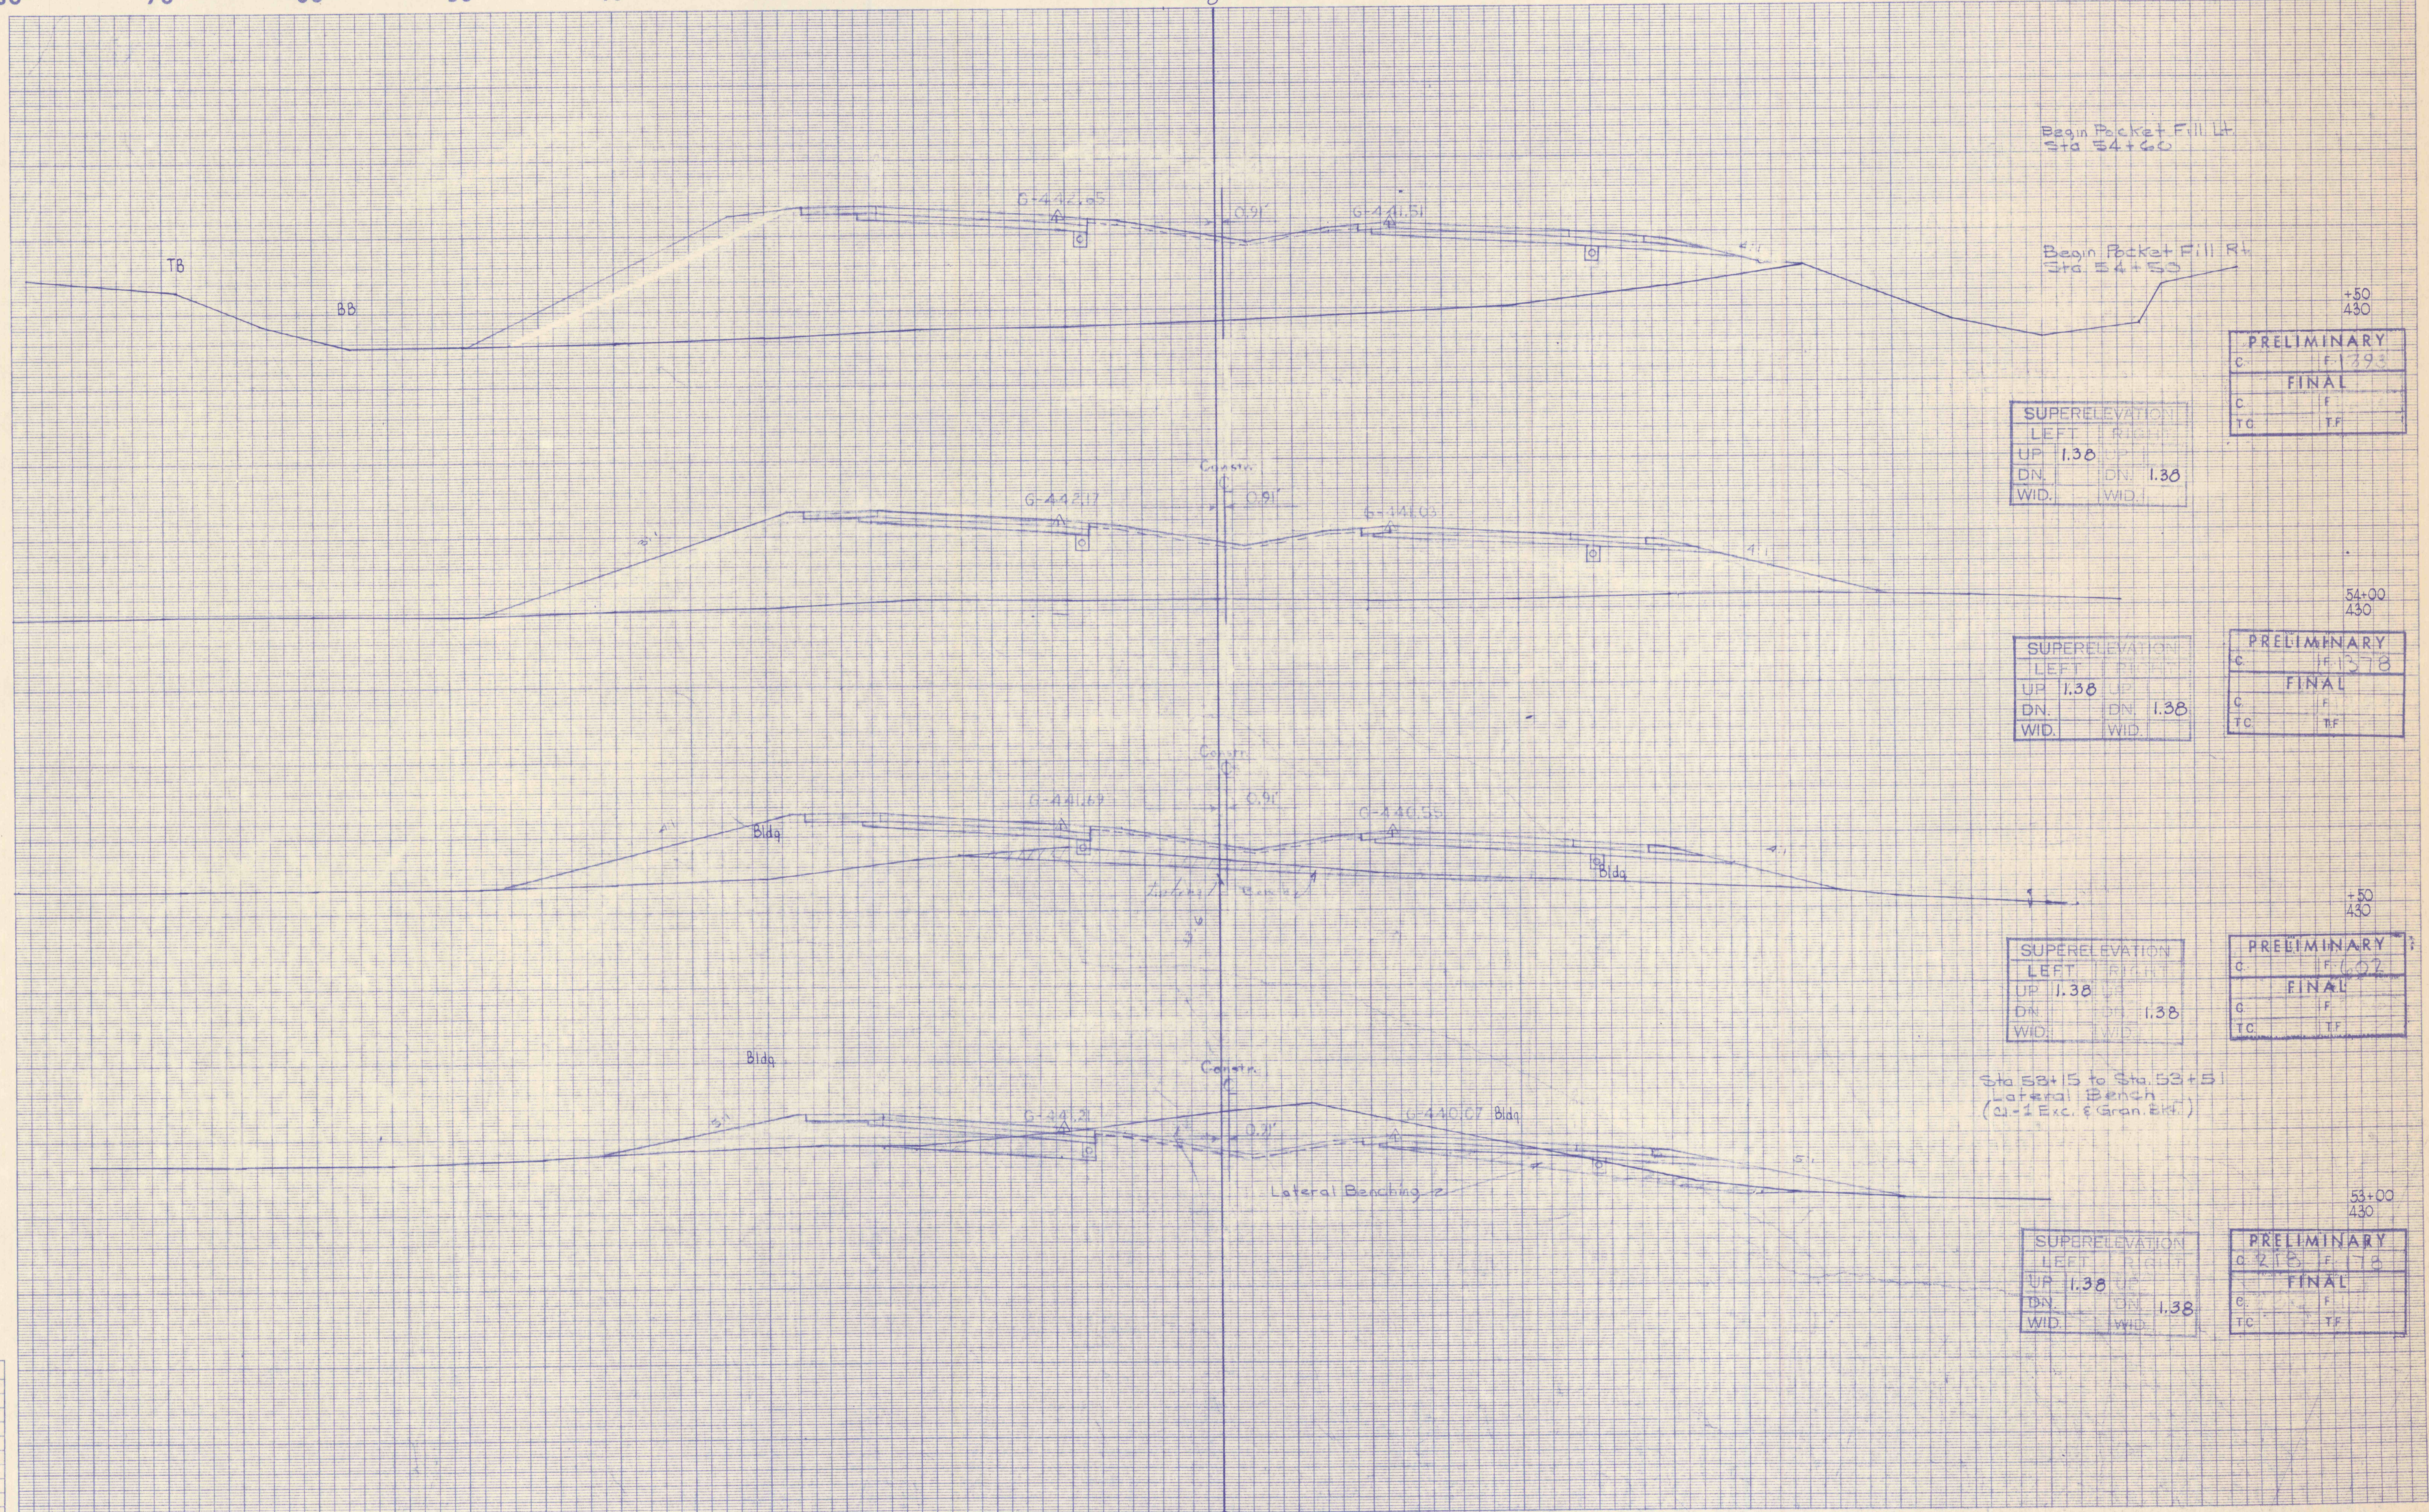

Application No. 6417
 Route No. 1070
 Original Platted by [Signature]
 Checked by [Signature]
 Template by [Signature]
 Finals Platted by [Signature]
 Checked by [Signature]
 Area by [Signature]
 Checked by [Signature]

40 30 20 10 0 10 20 30 40 20 40 60 80 100 120 140 160
SCALE: 1 INCH=5 FEET
SCALE: 1 INCH=10 FEET