


160 140 120 100 80 60 40 20 0 20 40 60 80 100 120 140 160

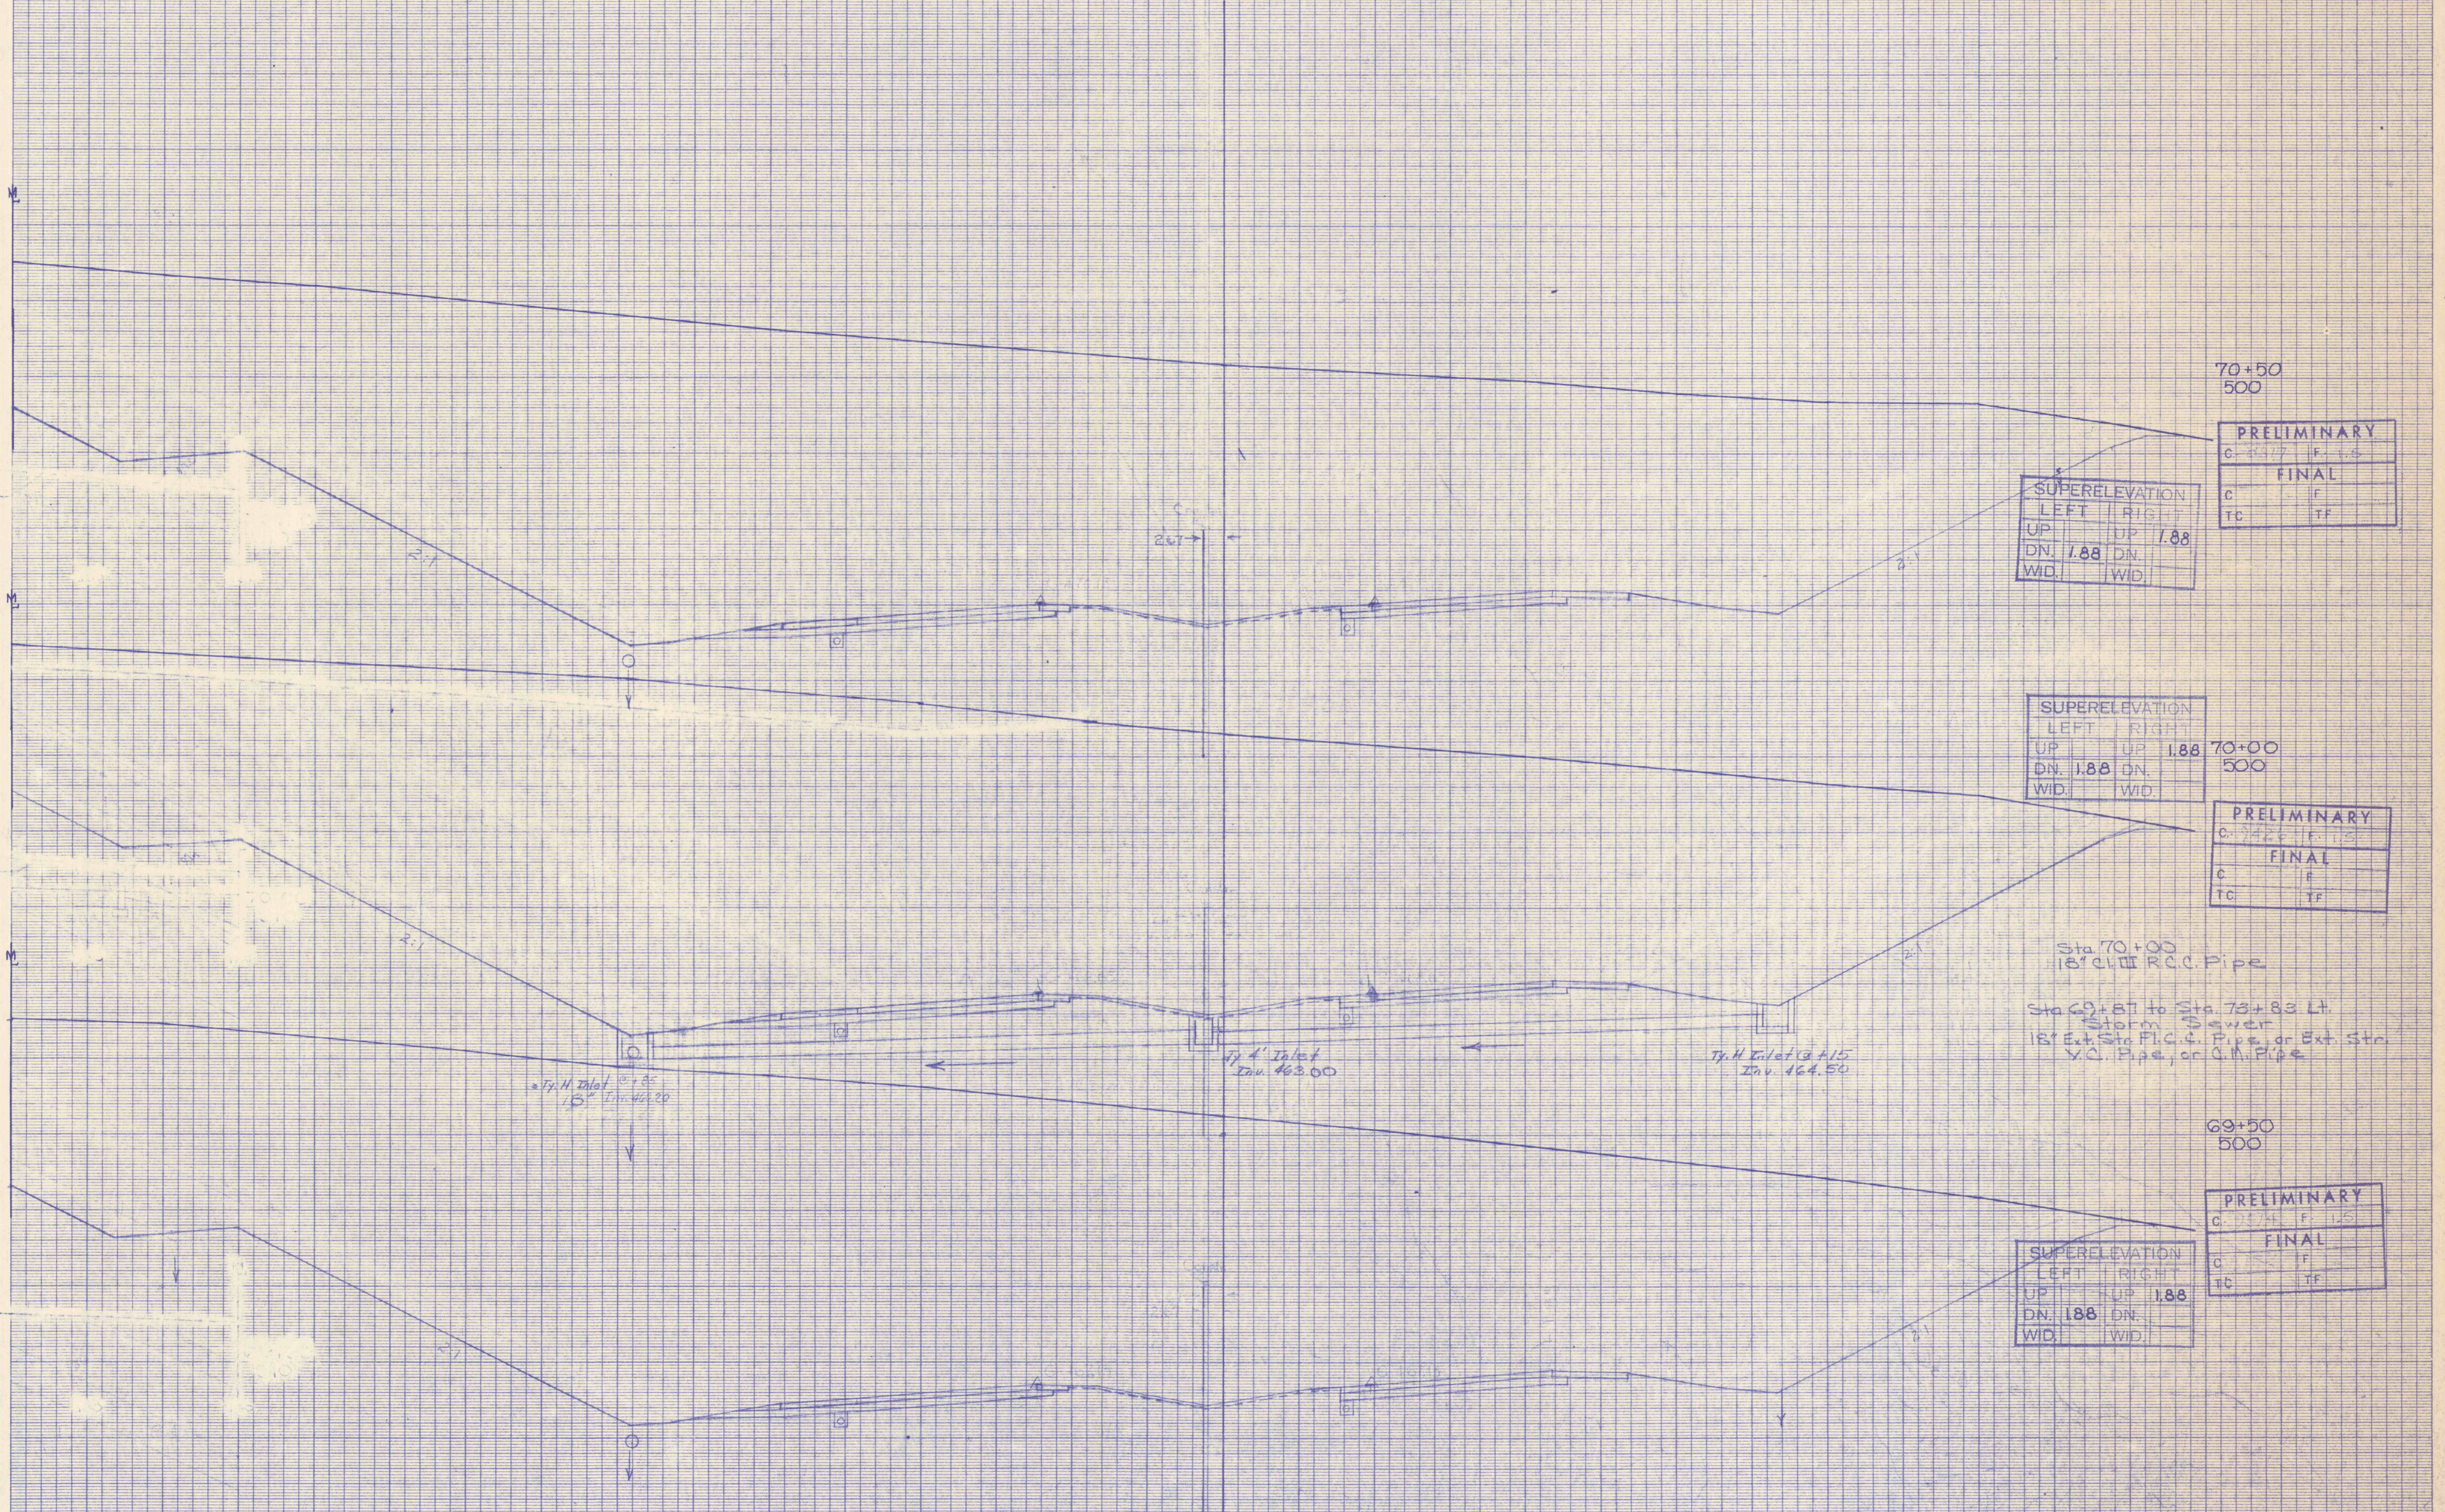

SUPERELEVATION			
LEFT		RIGHT	
UP	UP	1.88	
DN. 1.88	DN.		
WID.	WID.		

PRELIMINARY	
C	F
TC	TF

SUPERELEVATION			
LEFT		RIGHT	
UP	UP	1.88	
DN. 1.88	DN.		
WID.	WID.		

PRELIMINARY	
C	F
TC	TF

Sta. 70+00
18" R.C.C. Pipe

Sta. 69+81 to Sta. 73+83 Lt.
Storm Sewer
18" Ext. Sta. P.C.C. Pipe, or Ext. Sta.
V.C. Pipe, or C.M. Pipe

SUPERELEVATION			
LEFT		RIGHT	
UP	UP	1.88	
DN. 1.88	DN.		
WID.	WID.		

PRELIMINARY	
C	F
TC	TF

Application No. 644
Route No. 1070
Original Platted by LDF
Checked by LDF
Template by LDF
Plotted by LDF
Finals Platted by LDF
Checked by LDF
Area by LDF
Checked by LDF

40 30 20 10 0 10 20 30 40 20 40 60 80 100 120 140 160
SCALE: 1 INCH=5 FEET
SCALE: 1 INCH=10 FEET