


160 140 120 100 80 60 40 20 0 20 40 60 80 100 120 140 160

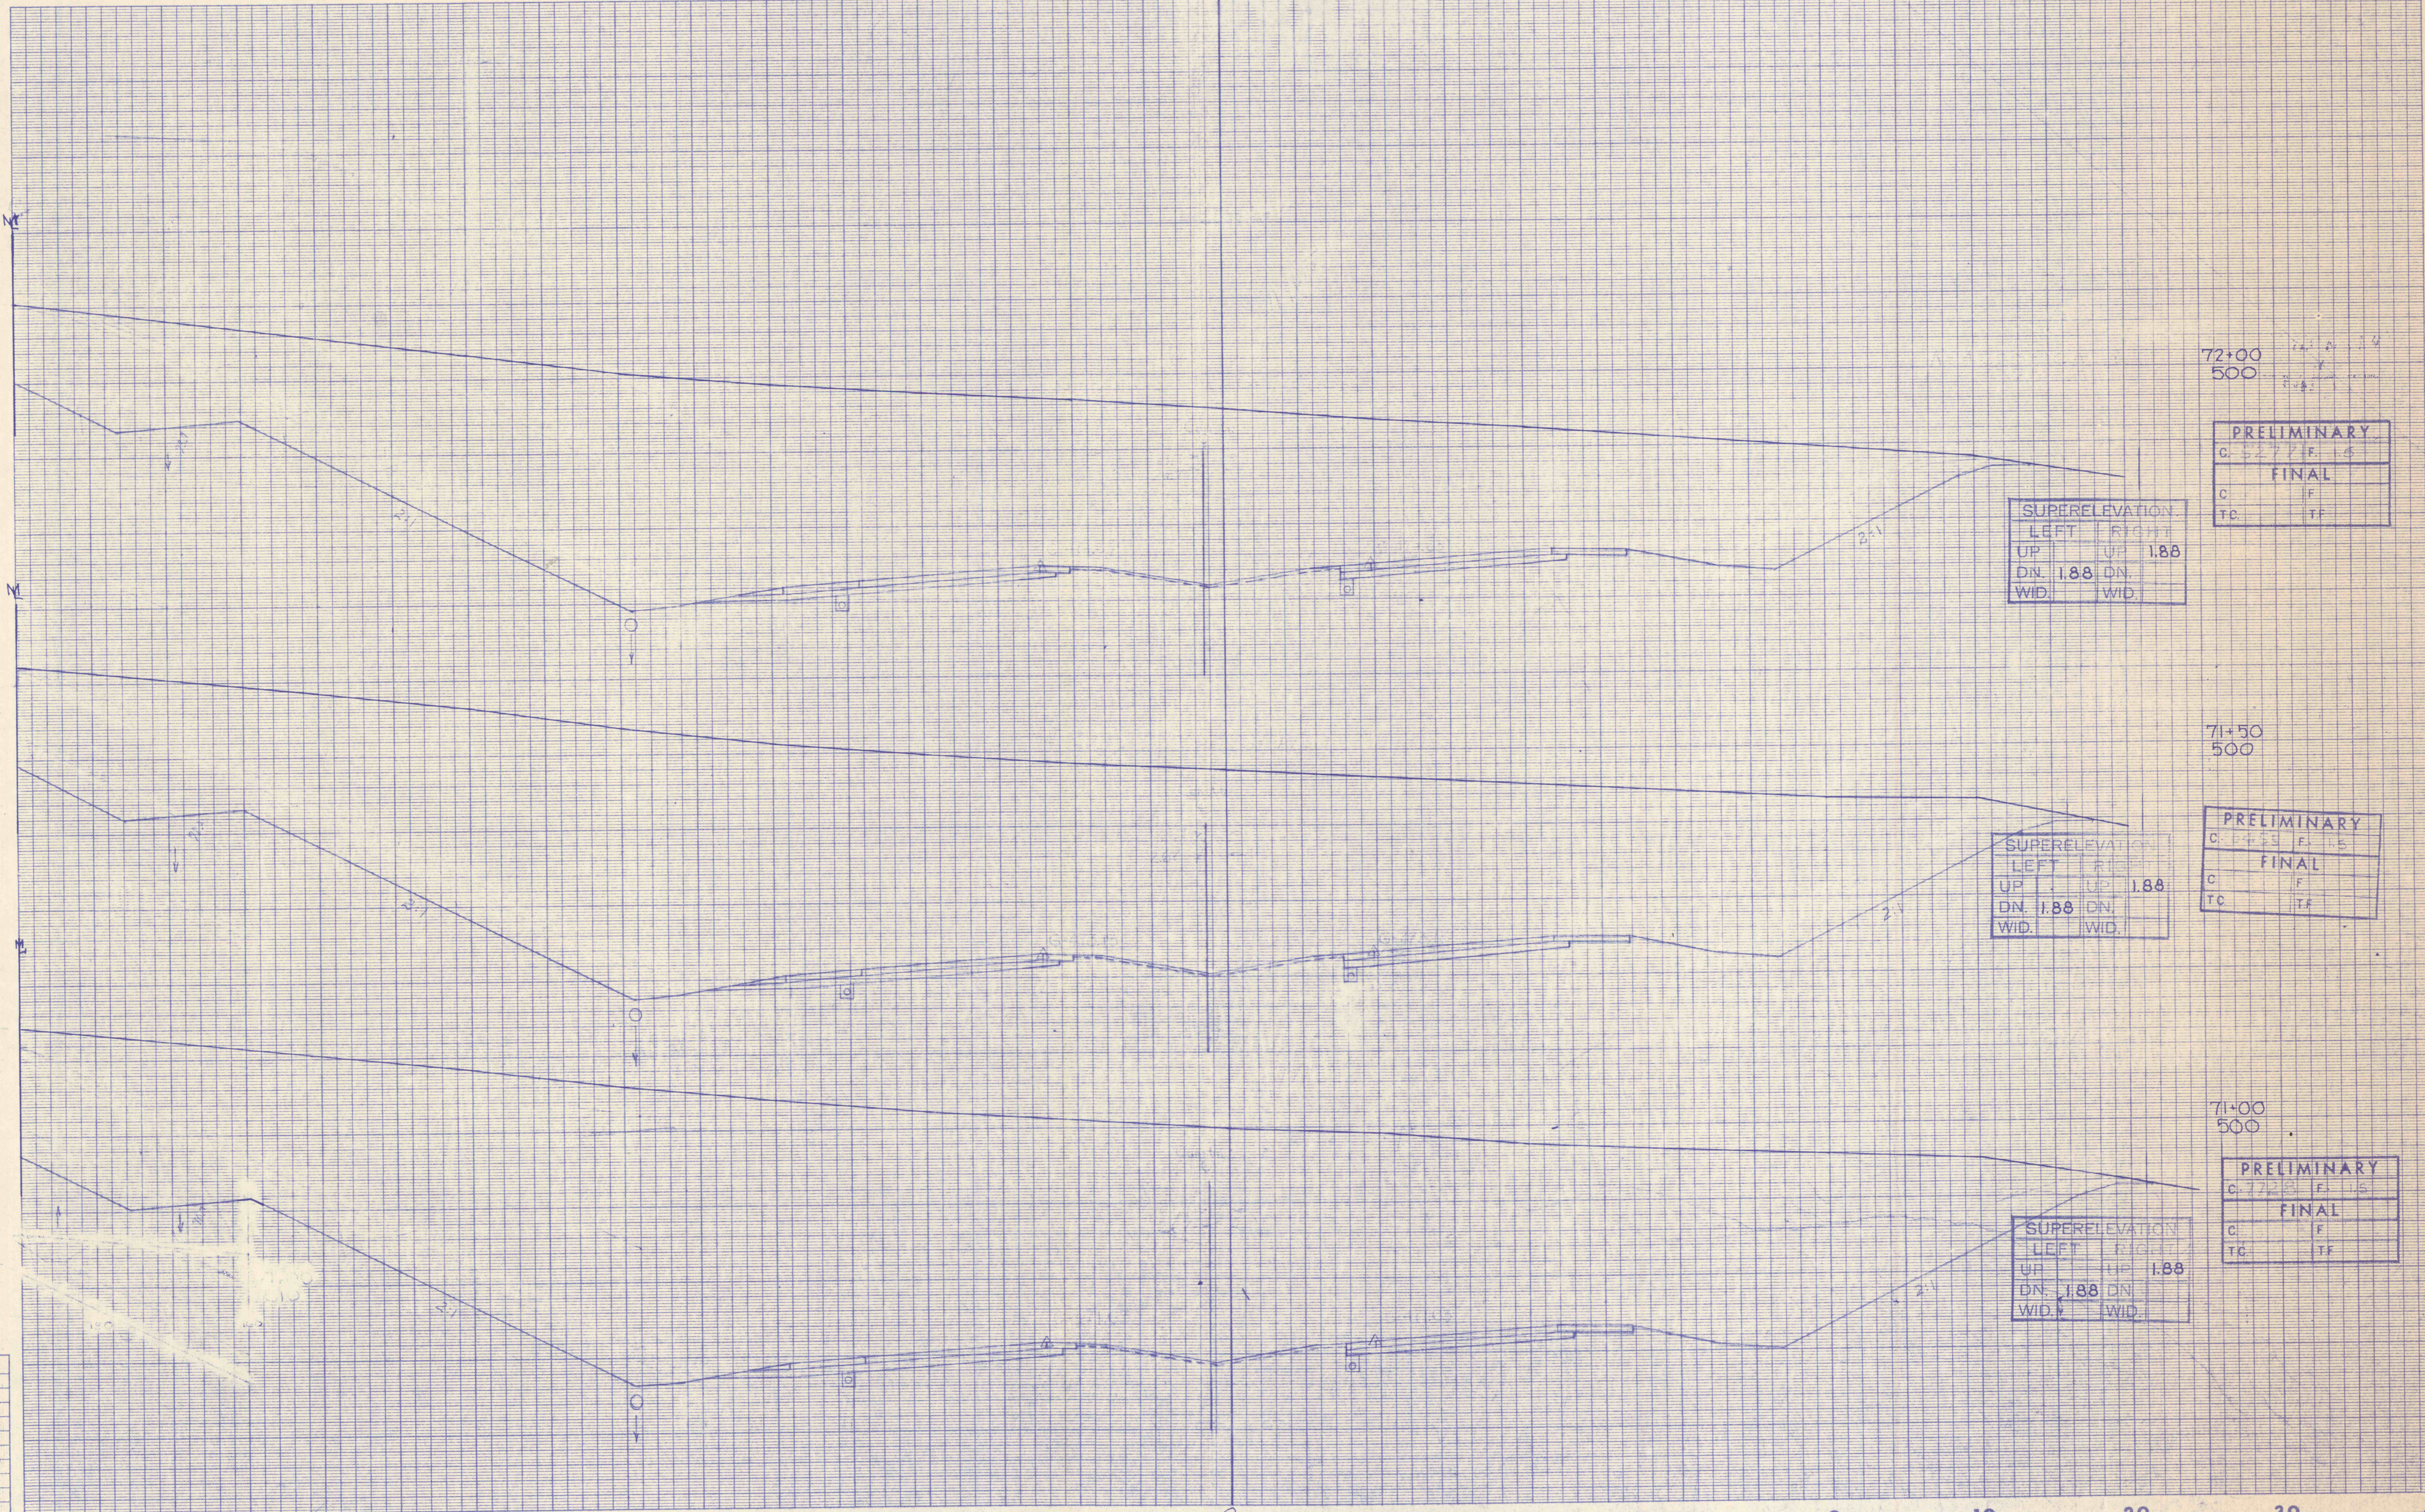

72+00
500

PRELIMINARY	
C. 227	F. 15
FINAL	
C	F
TC	TF

SUPERELEVATION	
LEFT	RIGHT
UP	UP 1.88
DN. 1.88	DN.
WID.	WID.

71+50
500

PRELIMINARY	
C. 223	F. 15
FINAL	
C	F
TC	TF

SUPERELEVATION	
LEFT	RIGHT
UP	UP 1.88
DN. 1.88	DN.
WID.	WID.

71+00
500

PRELIMINARY	
C. 172	F. 15
FINAL	
C	F
TC	TF

SUPERELEVATION	
LEFT	RIGHT
UP	UP 1.88
DN. 1.88	DN.
WID.	WID.

Application No. 447
 Route No. 1070
 Original Platted by [Signature]
 Checked by [Signature]
 Template by [Signature]
 Platted by [Signature]
 Checked by [Signature]
 Area by [Signature]
 Checked by [Signature]

40 30 20 10 0 10 20 30 40 20 40 60 80 100 120 140 160
SCALE: 1 INCH=5 FEET
SCALE: 1 INCH=10 FEET