


160 140 120 100 80 60 40 20 0 20 40 60 80 100 120 140 160

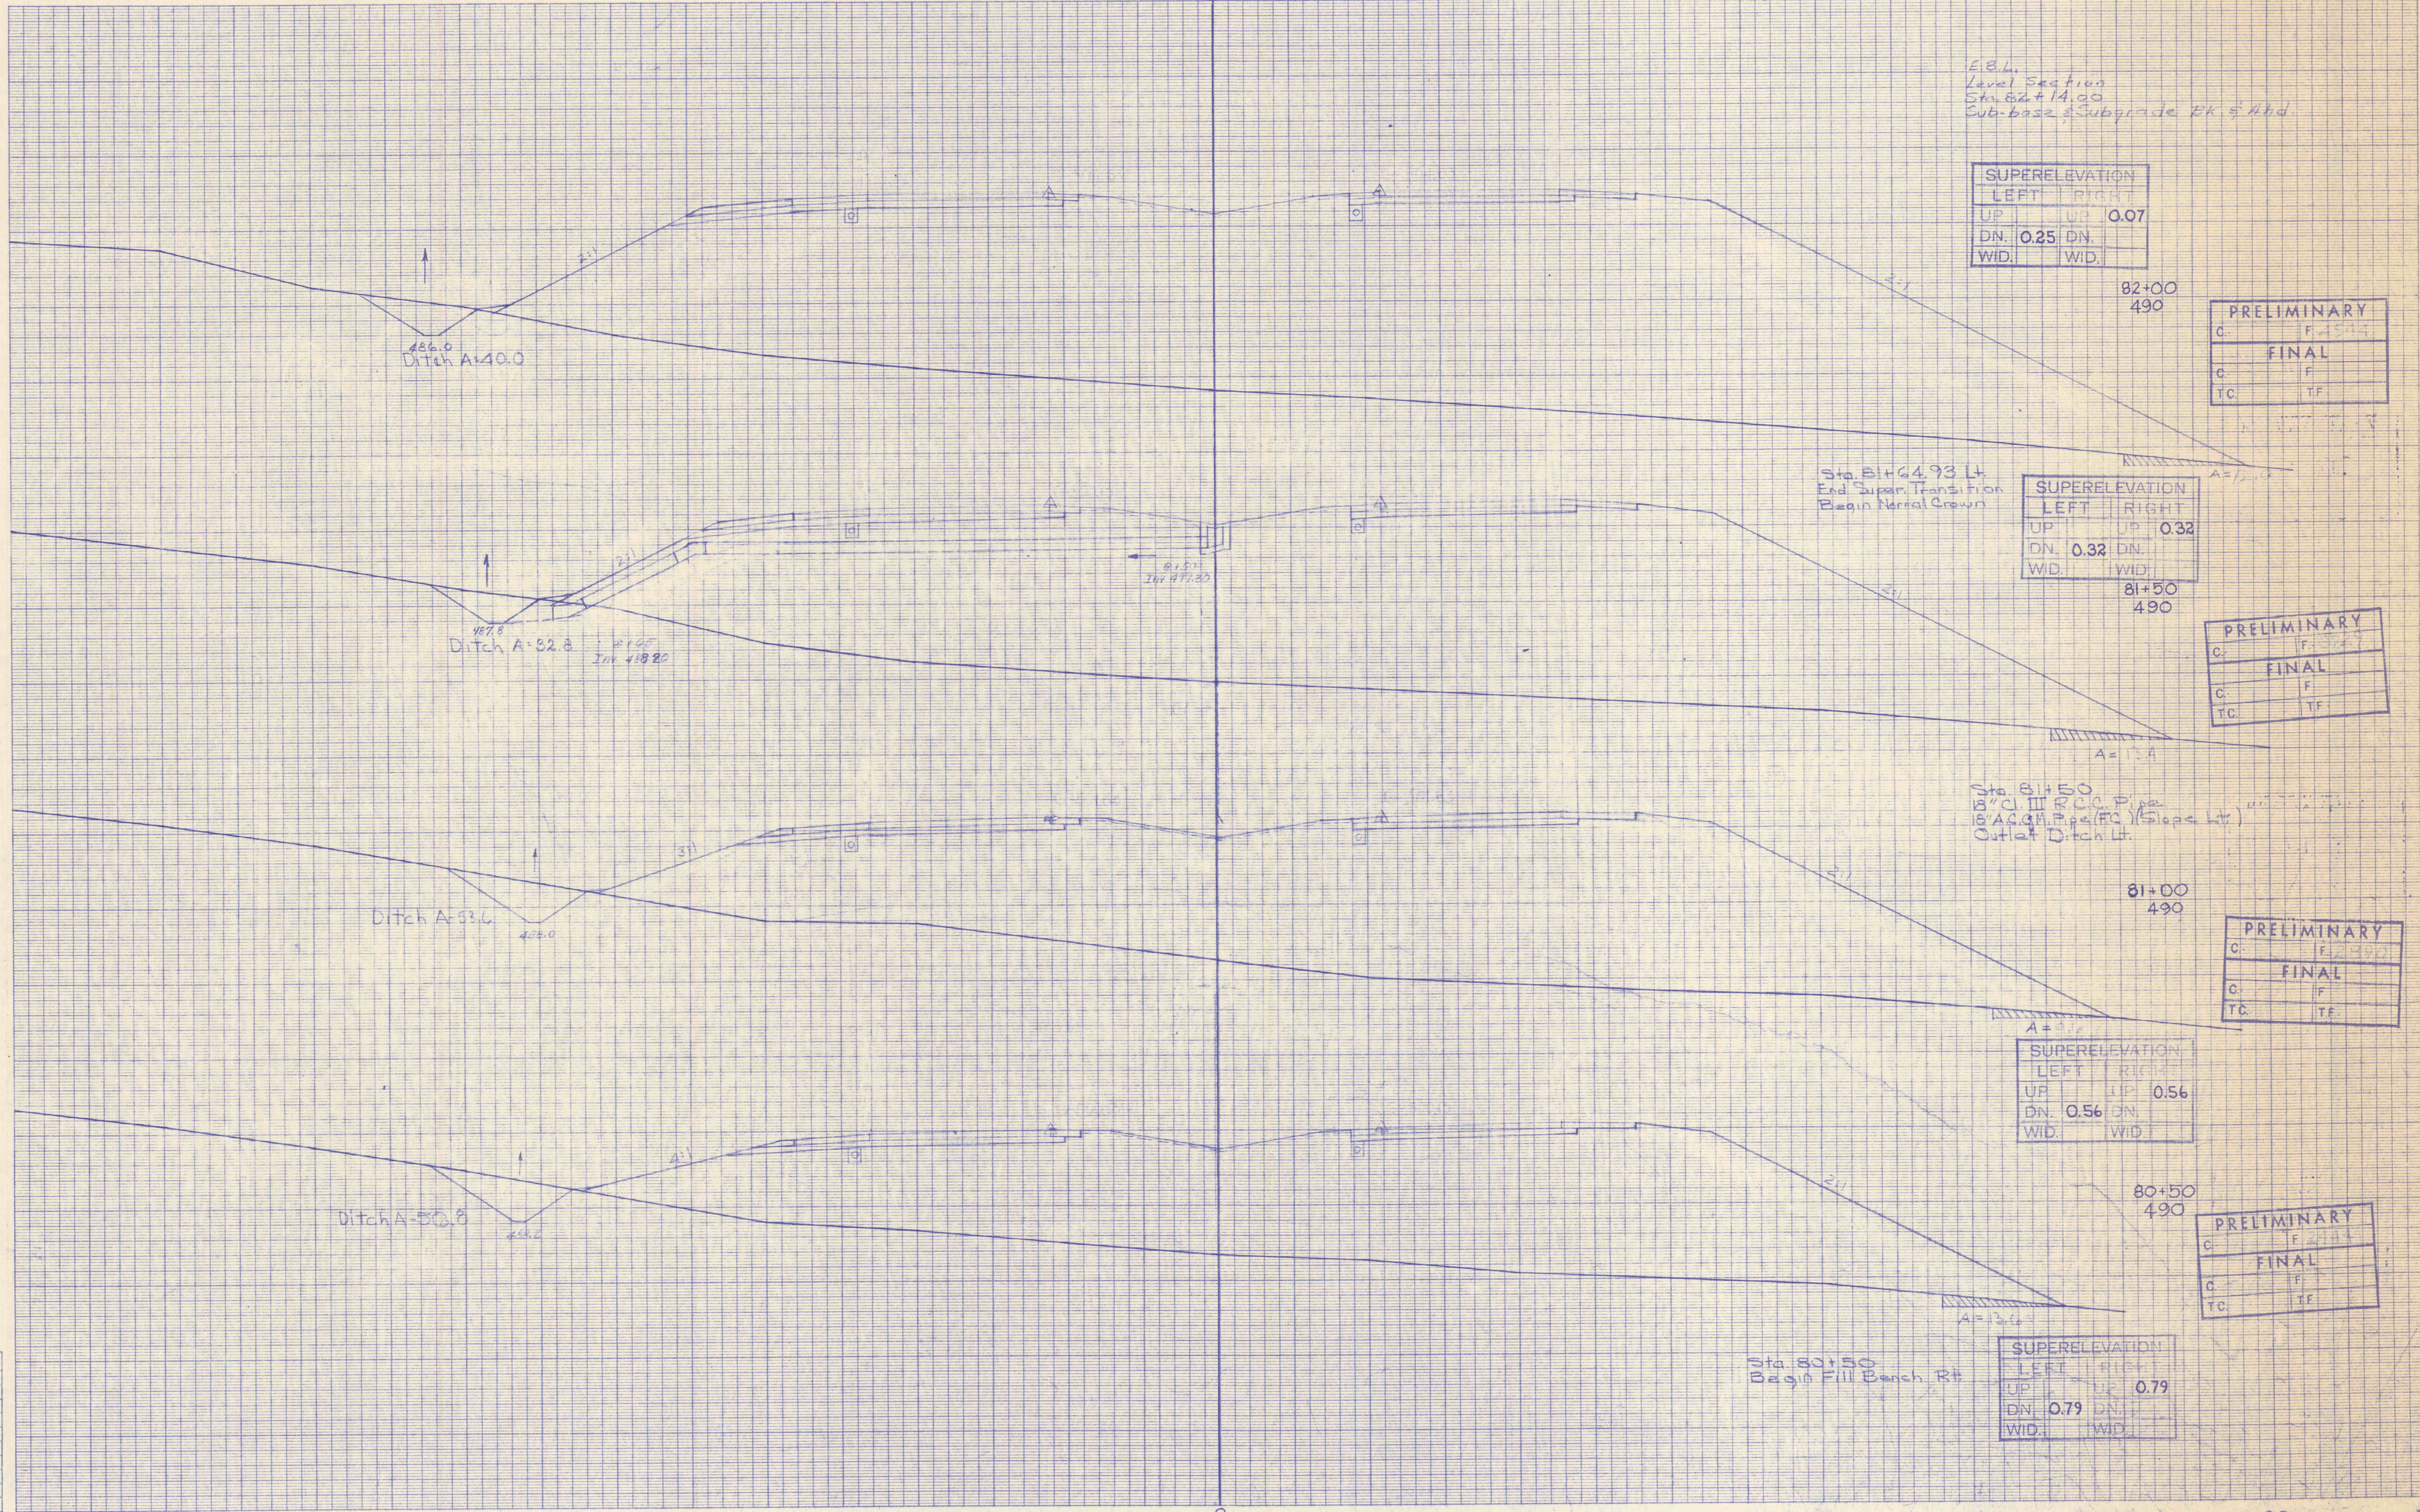

E.B.L.  
Level Section  
Sta. 82+14.00  
Sub-base & Subgrade 2K 5' Hhd.

SUPERELEVATION	
LEFT	RIGHT
UP	UP 0.07
DN. 0.25	DN.
WID.	WID.

PRELIMINARY	
C.	F.
FINAL	
C.	F.
TC.	TF.

SUPERELEVATION	
LEFT	RIGHT
UP	UP 0.32
DN. 0.32	DN.
WID.	WID.

PRELIMINARY	
C.	F.
FINAL	
C.	F.
TC.	TF.

SUPERELEVATION	
LEFT	RIGHT
UP	UP 0.56
DN. 0.56	DN.
WID.	WID.

PRELIMINARY	
C.	F.
FINAL	
C.	F.
TC.	TF.

SUPERELEVATION	
LEFT	RIGHT
UP	UP 0.79
DN. 0.79	DN.
WID.	WID.

PRELIMINARY	
C.	F.
FINAL	
C.	F.
TC.	TF.

Application No. 6447  
 Route No. 1070  
 Original Platted by  
 Checked by  
 Date by  
 by  
 Final Platted by  
 Checked by  
 Area by  
 Checked by

40 30 20 10 0 10 20 30 40 50 60 70 80 90 100 110 120 130 140 150 160