


50-3-1592

50-3-1592

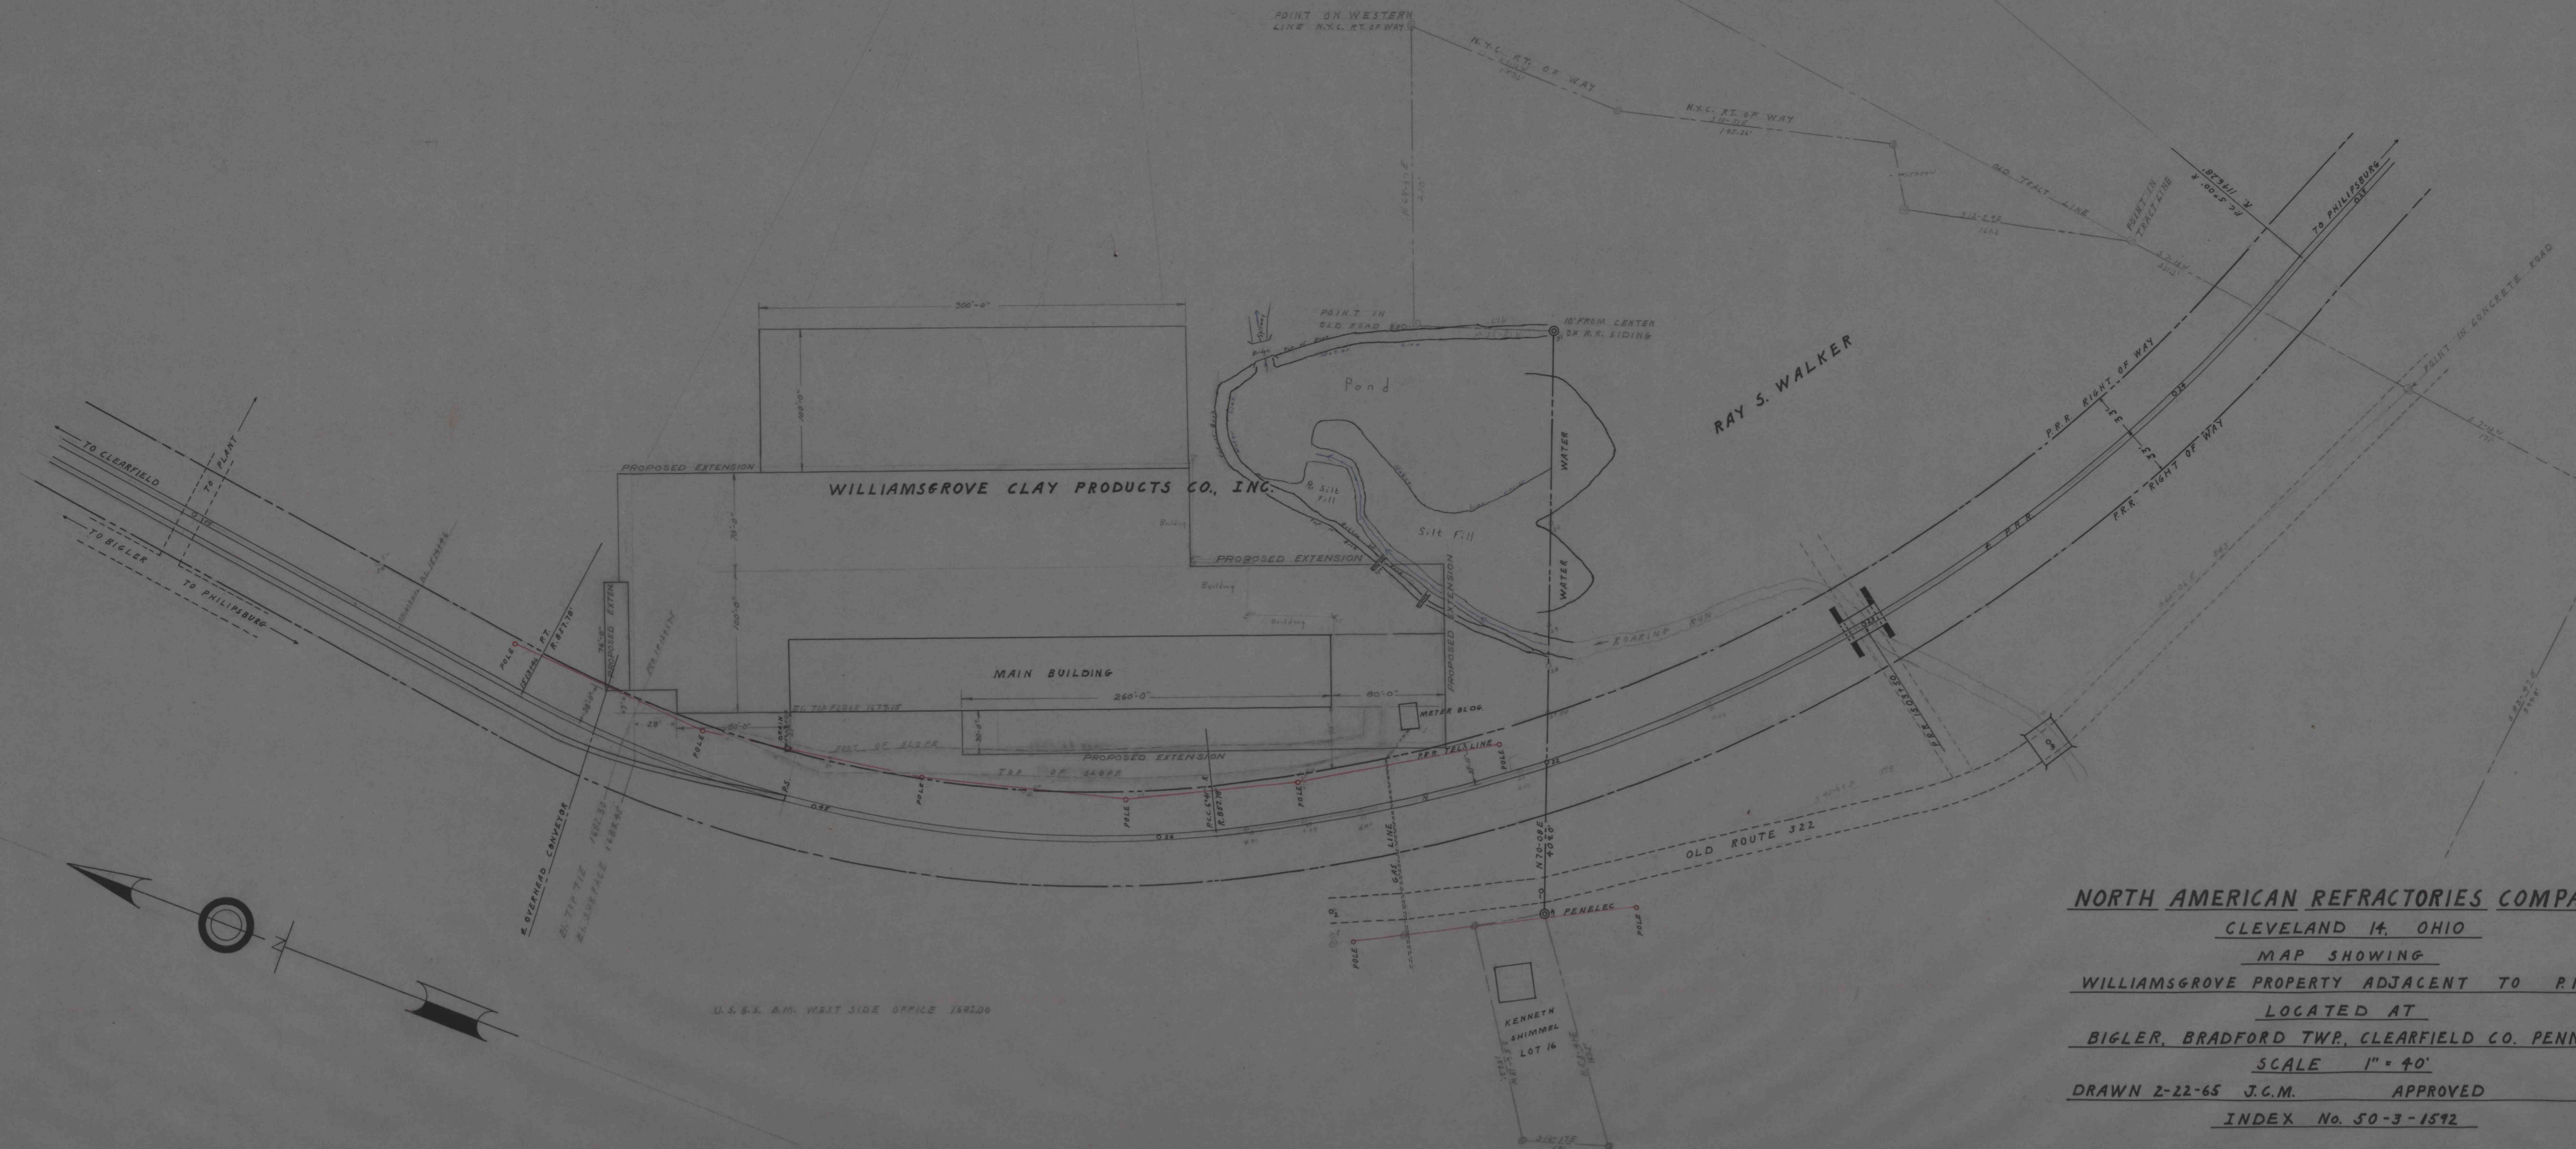

U.S.G.S. A.M. WEST SIDE OFFICE 159200

NORTH AMERICAN REFRACTORIES COMPANY
 CLEVELAND 14, OHIO
 MAP SHOWING
 WILLIAMS GROVE PROPERTY ADJACENT TO P.R.R.
 LOCATED AT
 BIGLER, BRADFORD TWP., CLEARFIELD CO. PENNA.
 SCALE 1" = 40'
 DRAWN 2-22-65 J.C.M. APPROVED
 INDEX No. 50-3-1592

50-3-1592

50-3-1592