


FINAL SURVEYED  
 SURVEY PLOTTED  
 NOTE BOOK NO. \_\_\_\_\_  
 DATE \_\_\_\_\_

ORIGINAL SURVEYED  
 SURVEY PLOTTED  
 NOTE BOOK NO. \_\_\_\_\_  
 DATE \_\_\_\_\_

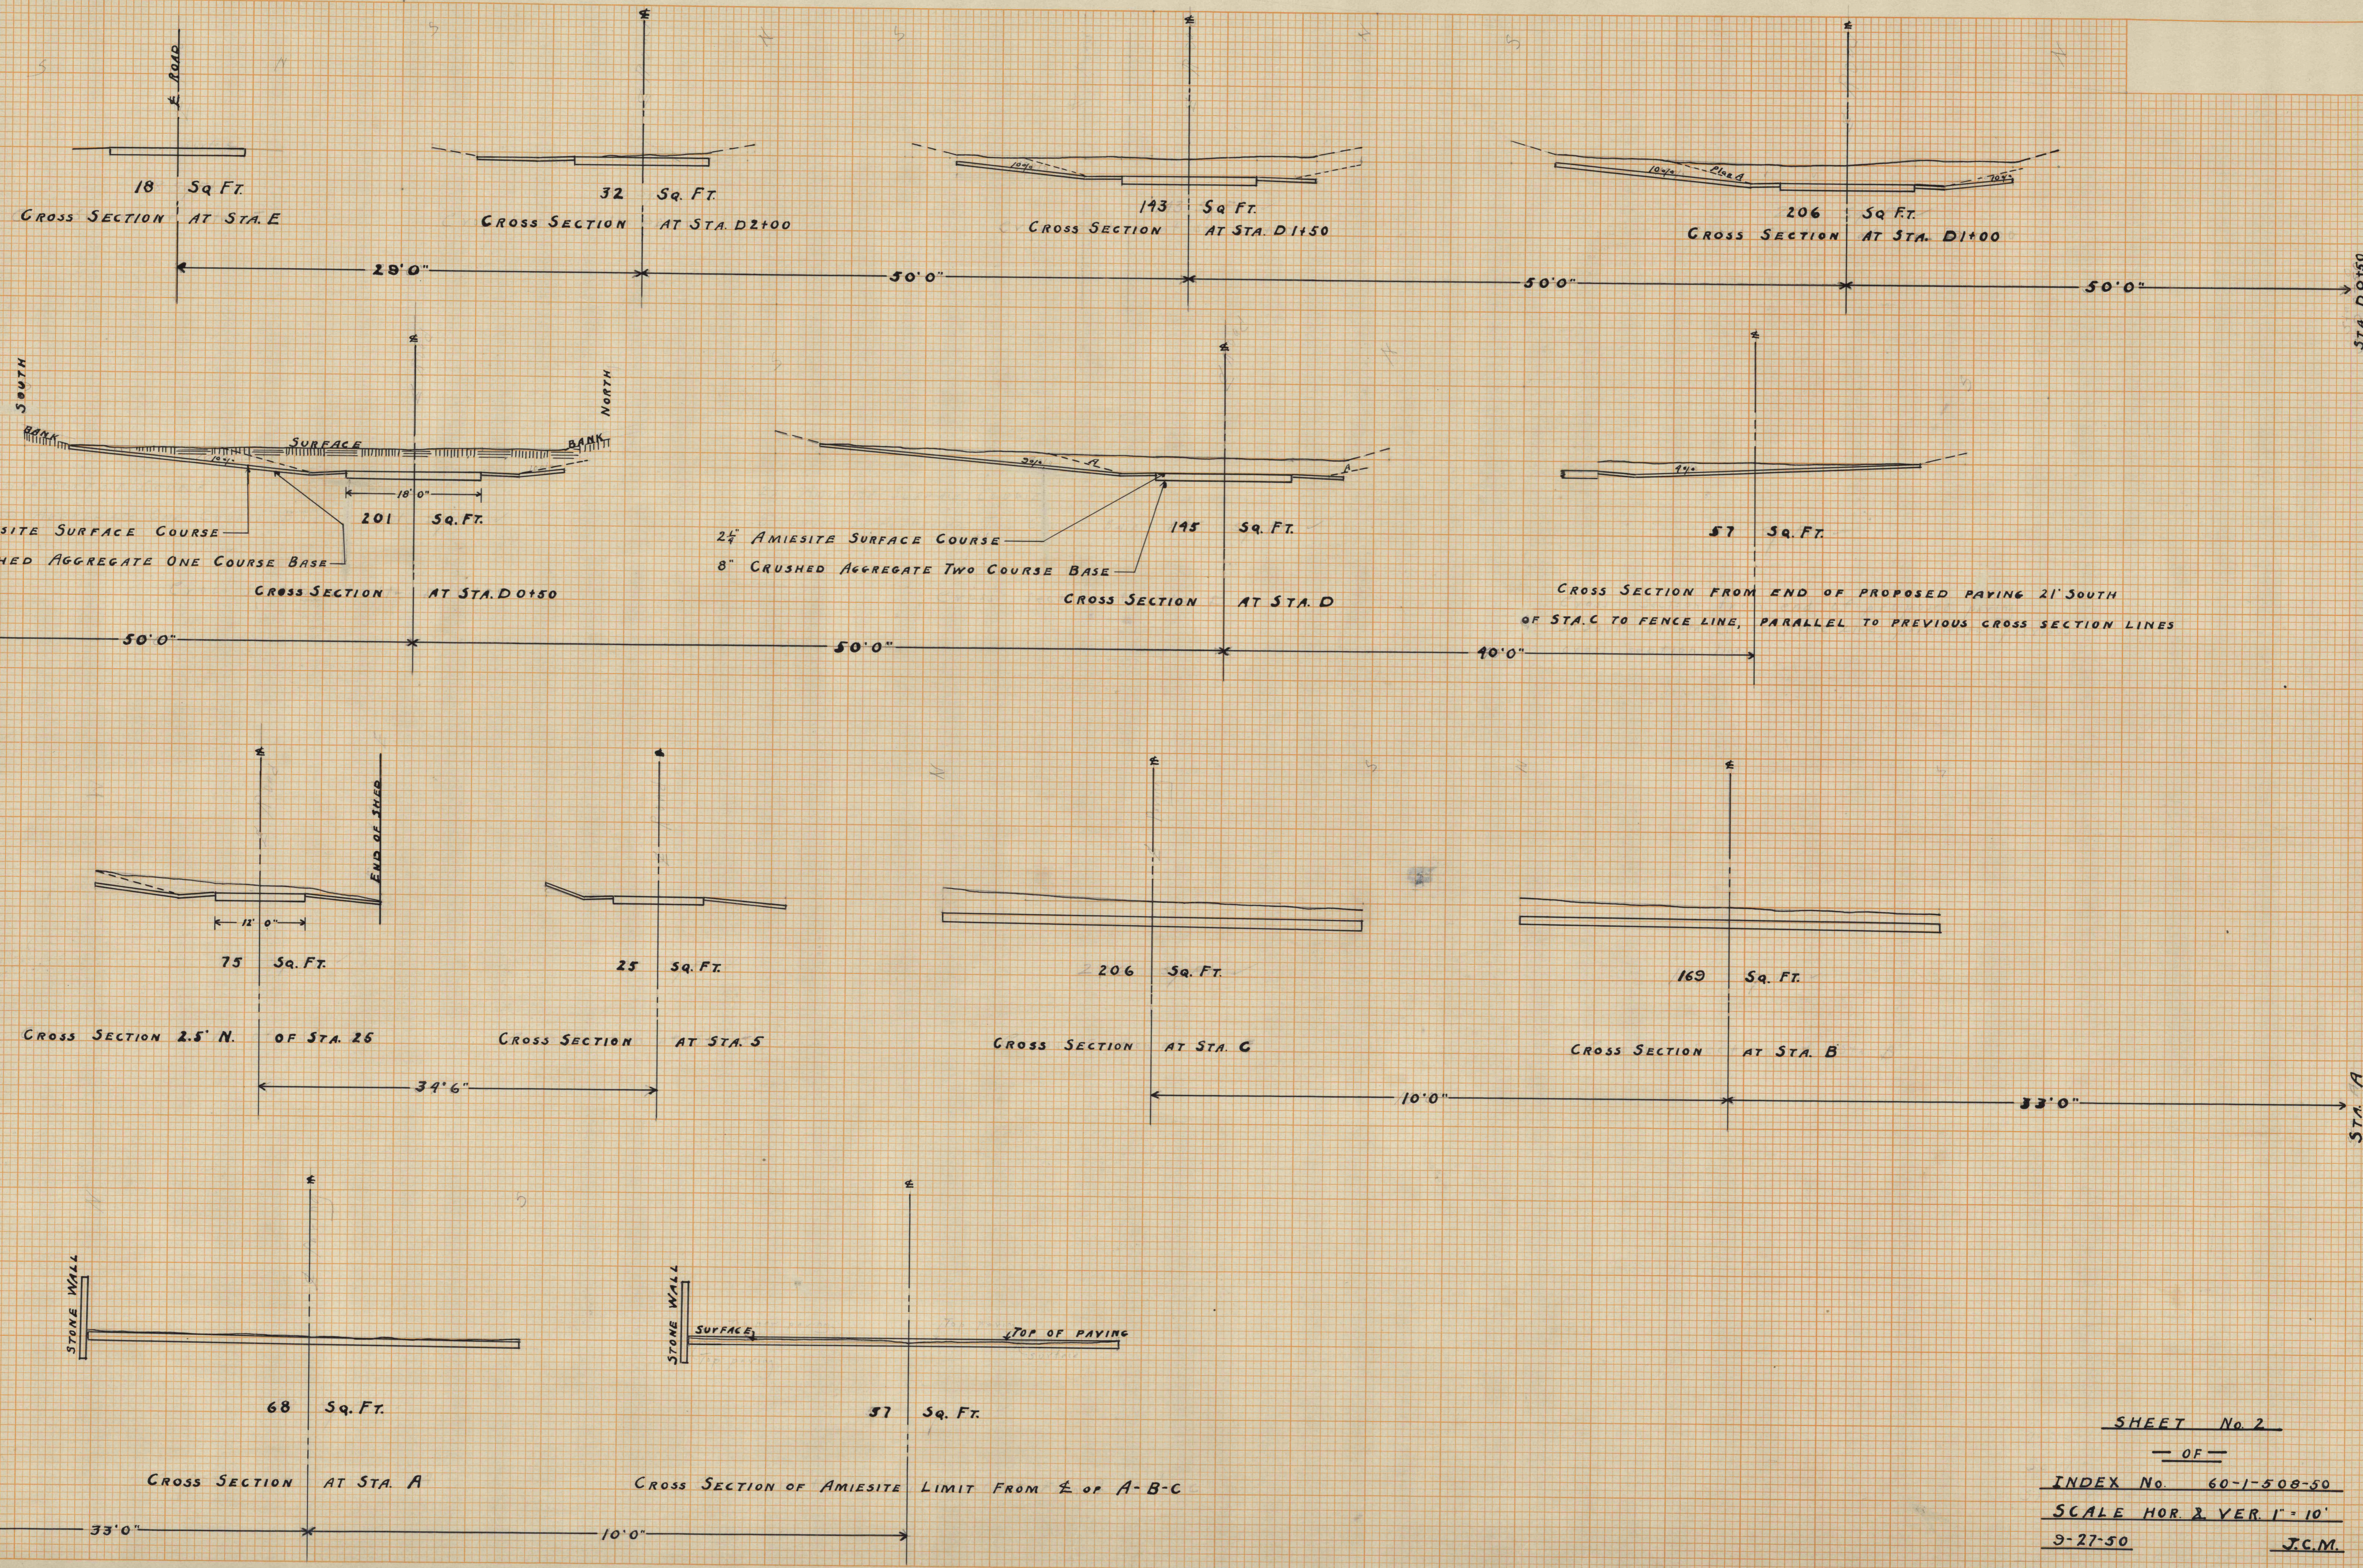

SHEET No. 2

OF

INDEX No. 60-1-508-50

SCALE HOR. & VER. 1" = 10'

3-27-50

J.C.M.