


FINAL SURVEY SURVEYED PLOTTED NOTE BOOK NO. SURVEYED PLOTTED TEMPLATE AREAS CHECKED.

ORIGINAL SURVEY SURVEYED PLOTTED NOTE BOOK NO. SURVEYED PLOTTED TEMPLATE AREAS CHECKED.

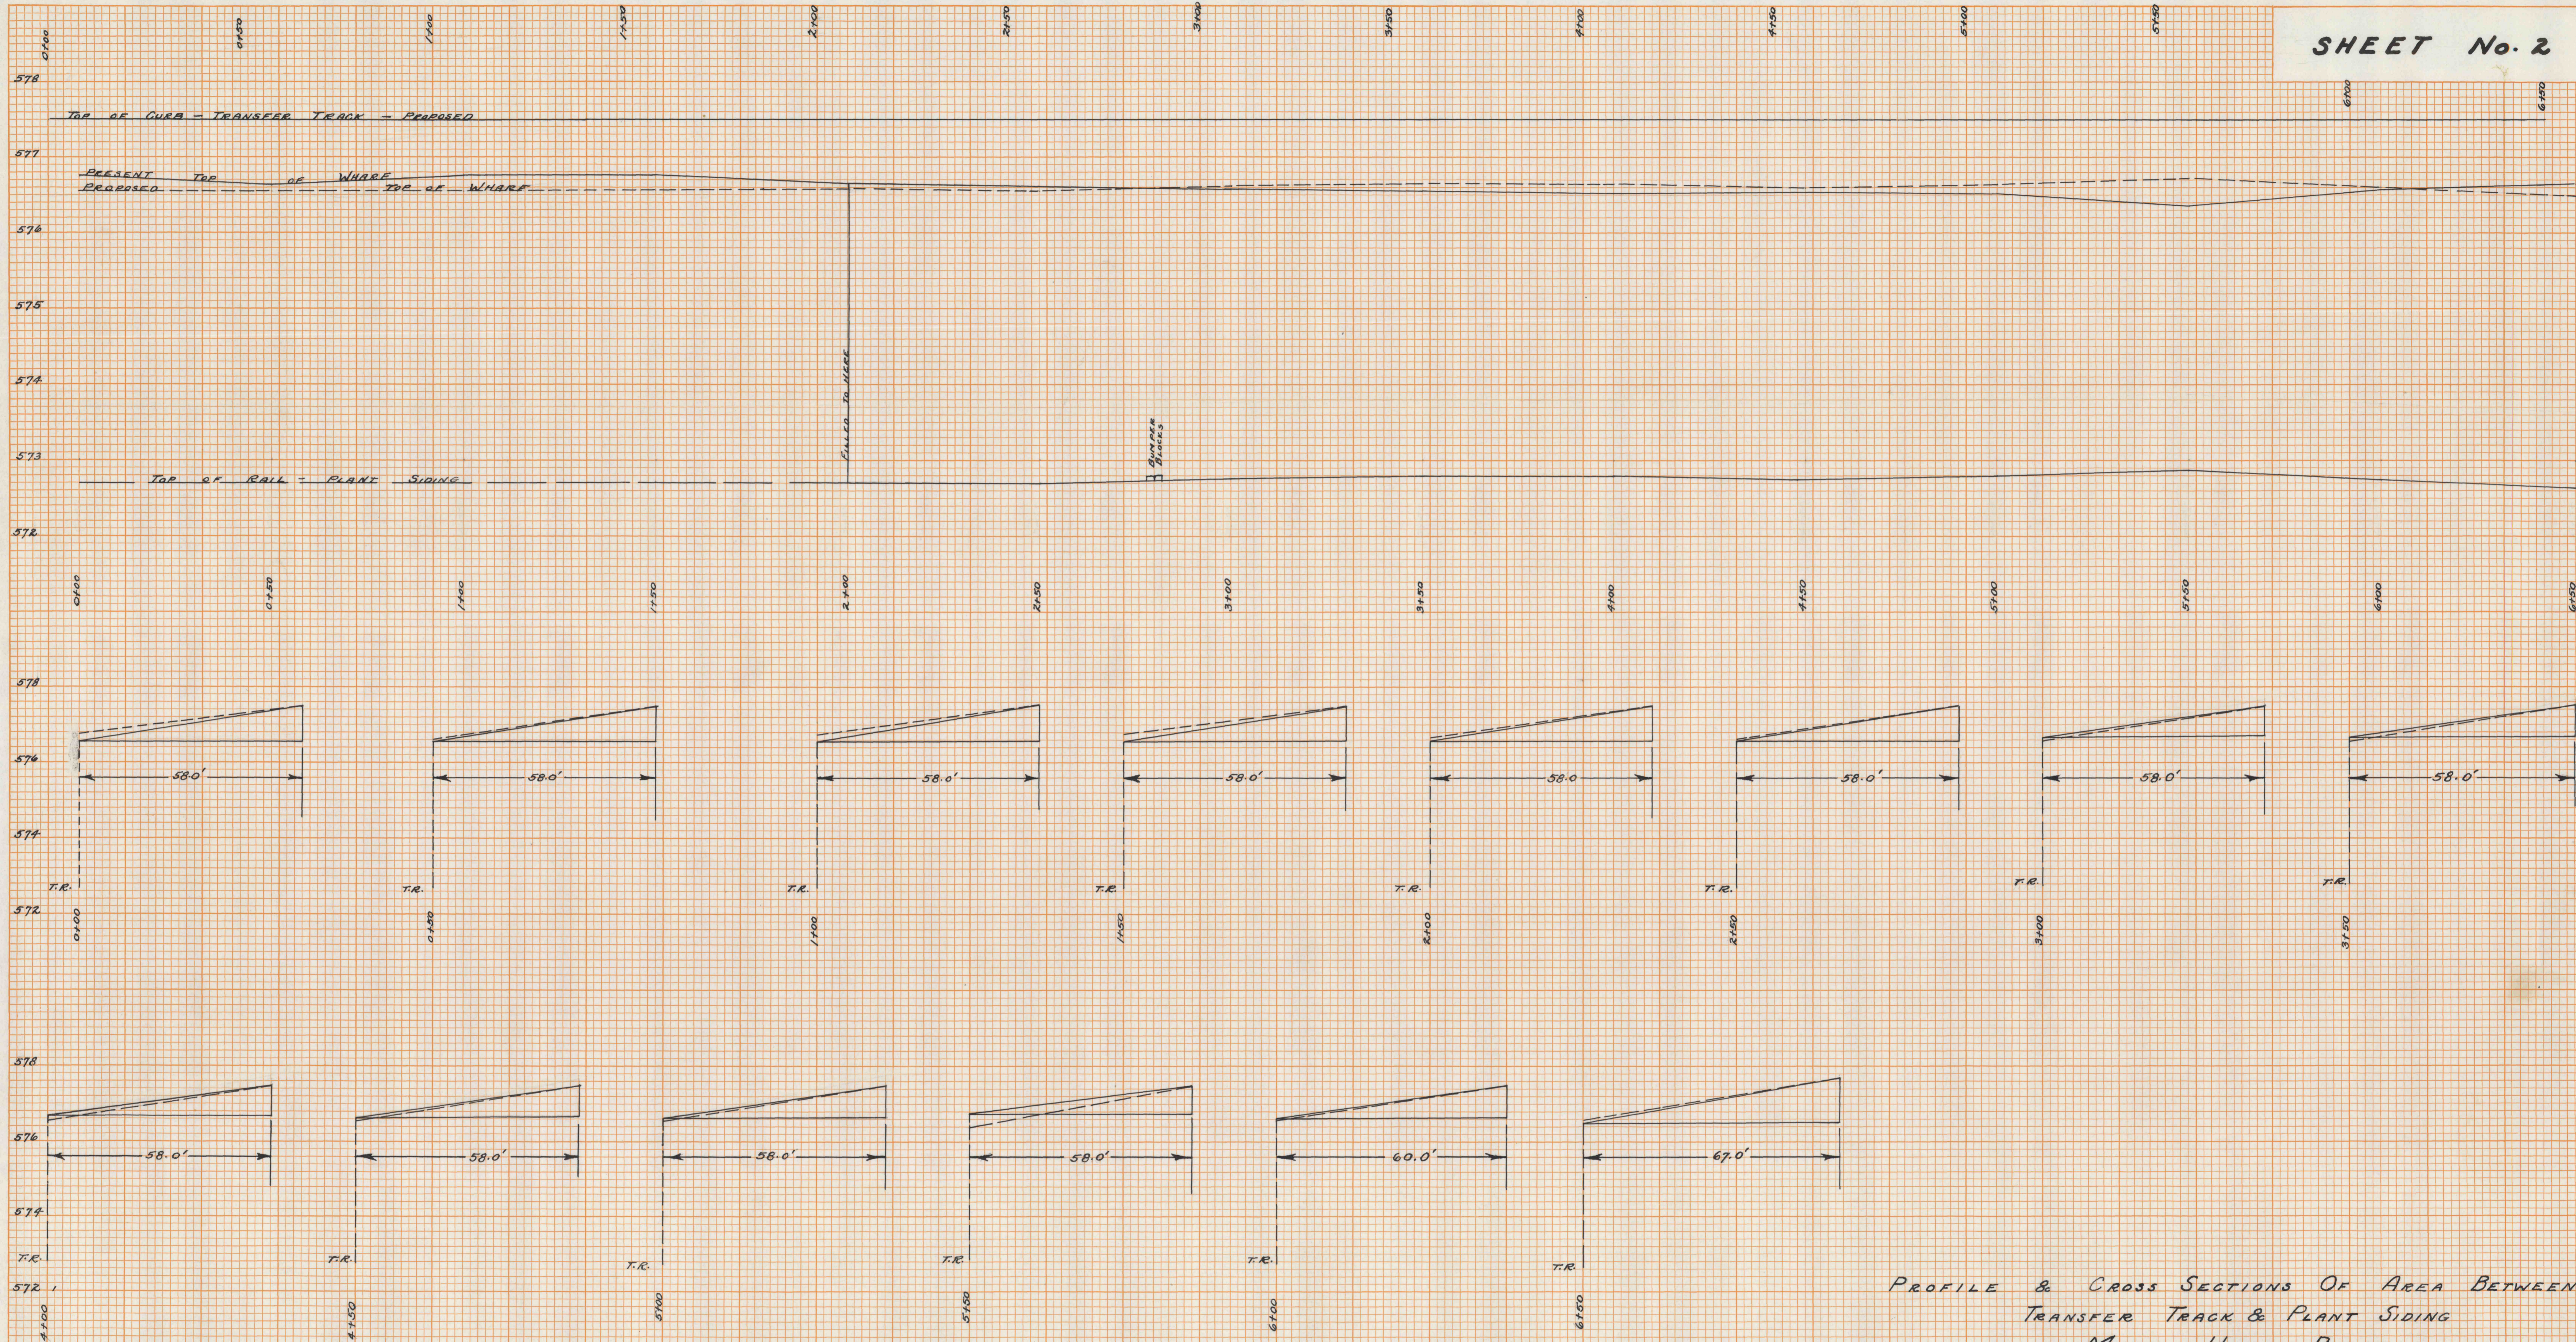

NOTE: IN CROSS SECTIONS, THE SOLID LINE REPRESENTS THE PROPOSED SLOPE FROM CURB TO TOP OF WHARF; THE DOTTED LINE REPRESENTS THE PRESENT SLOPE.

PROFILE & CROSS SECTIONS OF AREA BETWEEN TRANSFER TRACK & PLANT SIDING MOUNT UNION PLANT

DRAWN - J.R.H., Jr. NB 236/54 AUG. 13, 1949

SCALES: PROFILE: HOR: 1" = 20 FT. VER: 1" = 1 FT.

CROSS SECTIONS: HOR: 1" = 20 FT. VER: 1" = 2 FT.

INDEX No. 60-1-520-50