
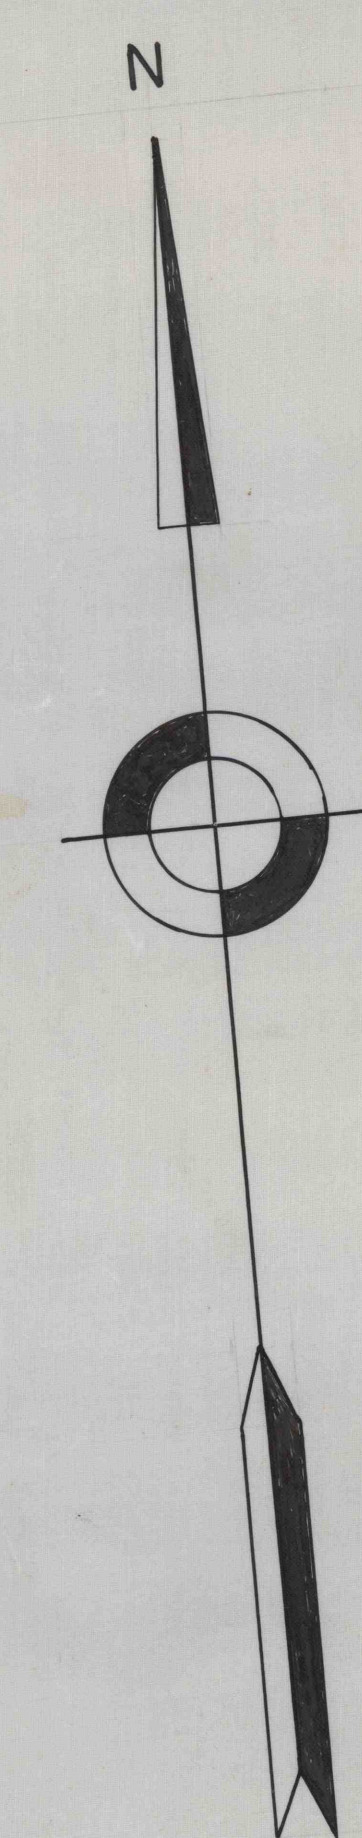


PERM - COR 11

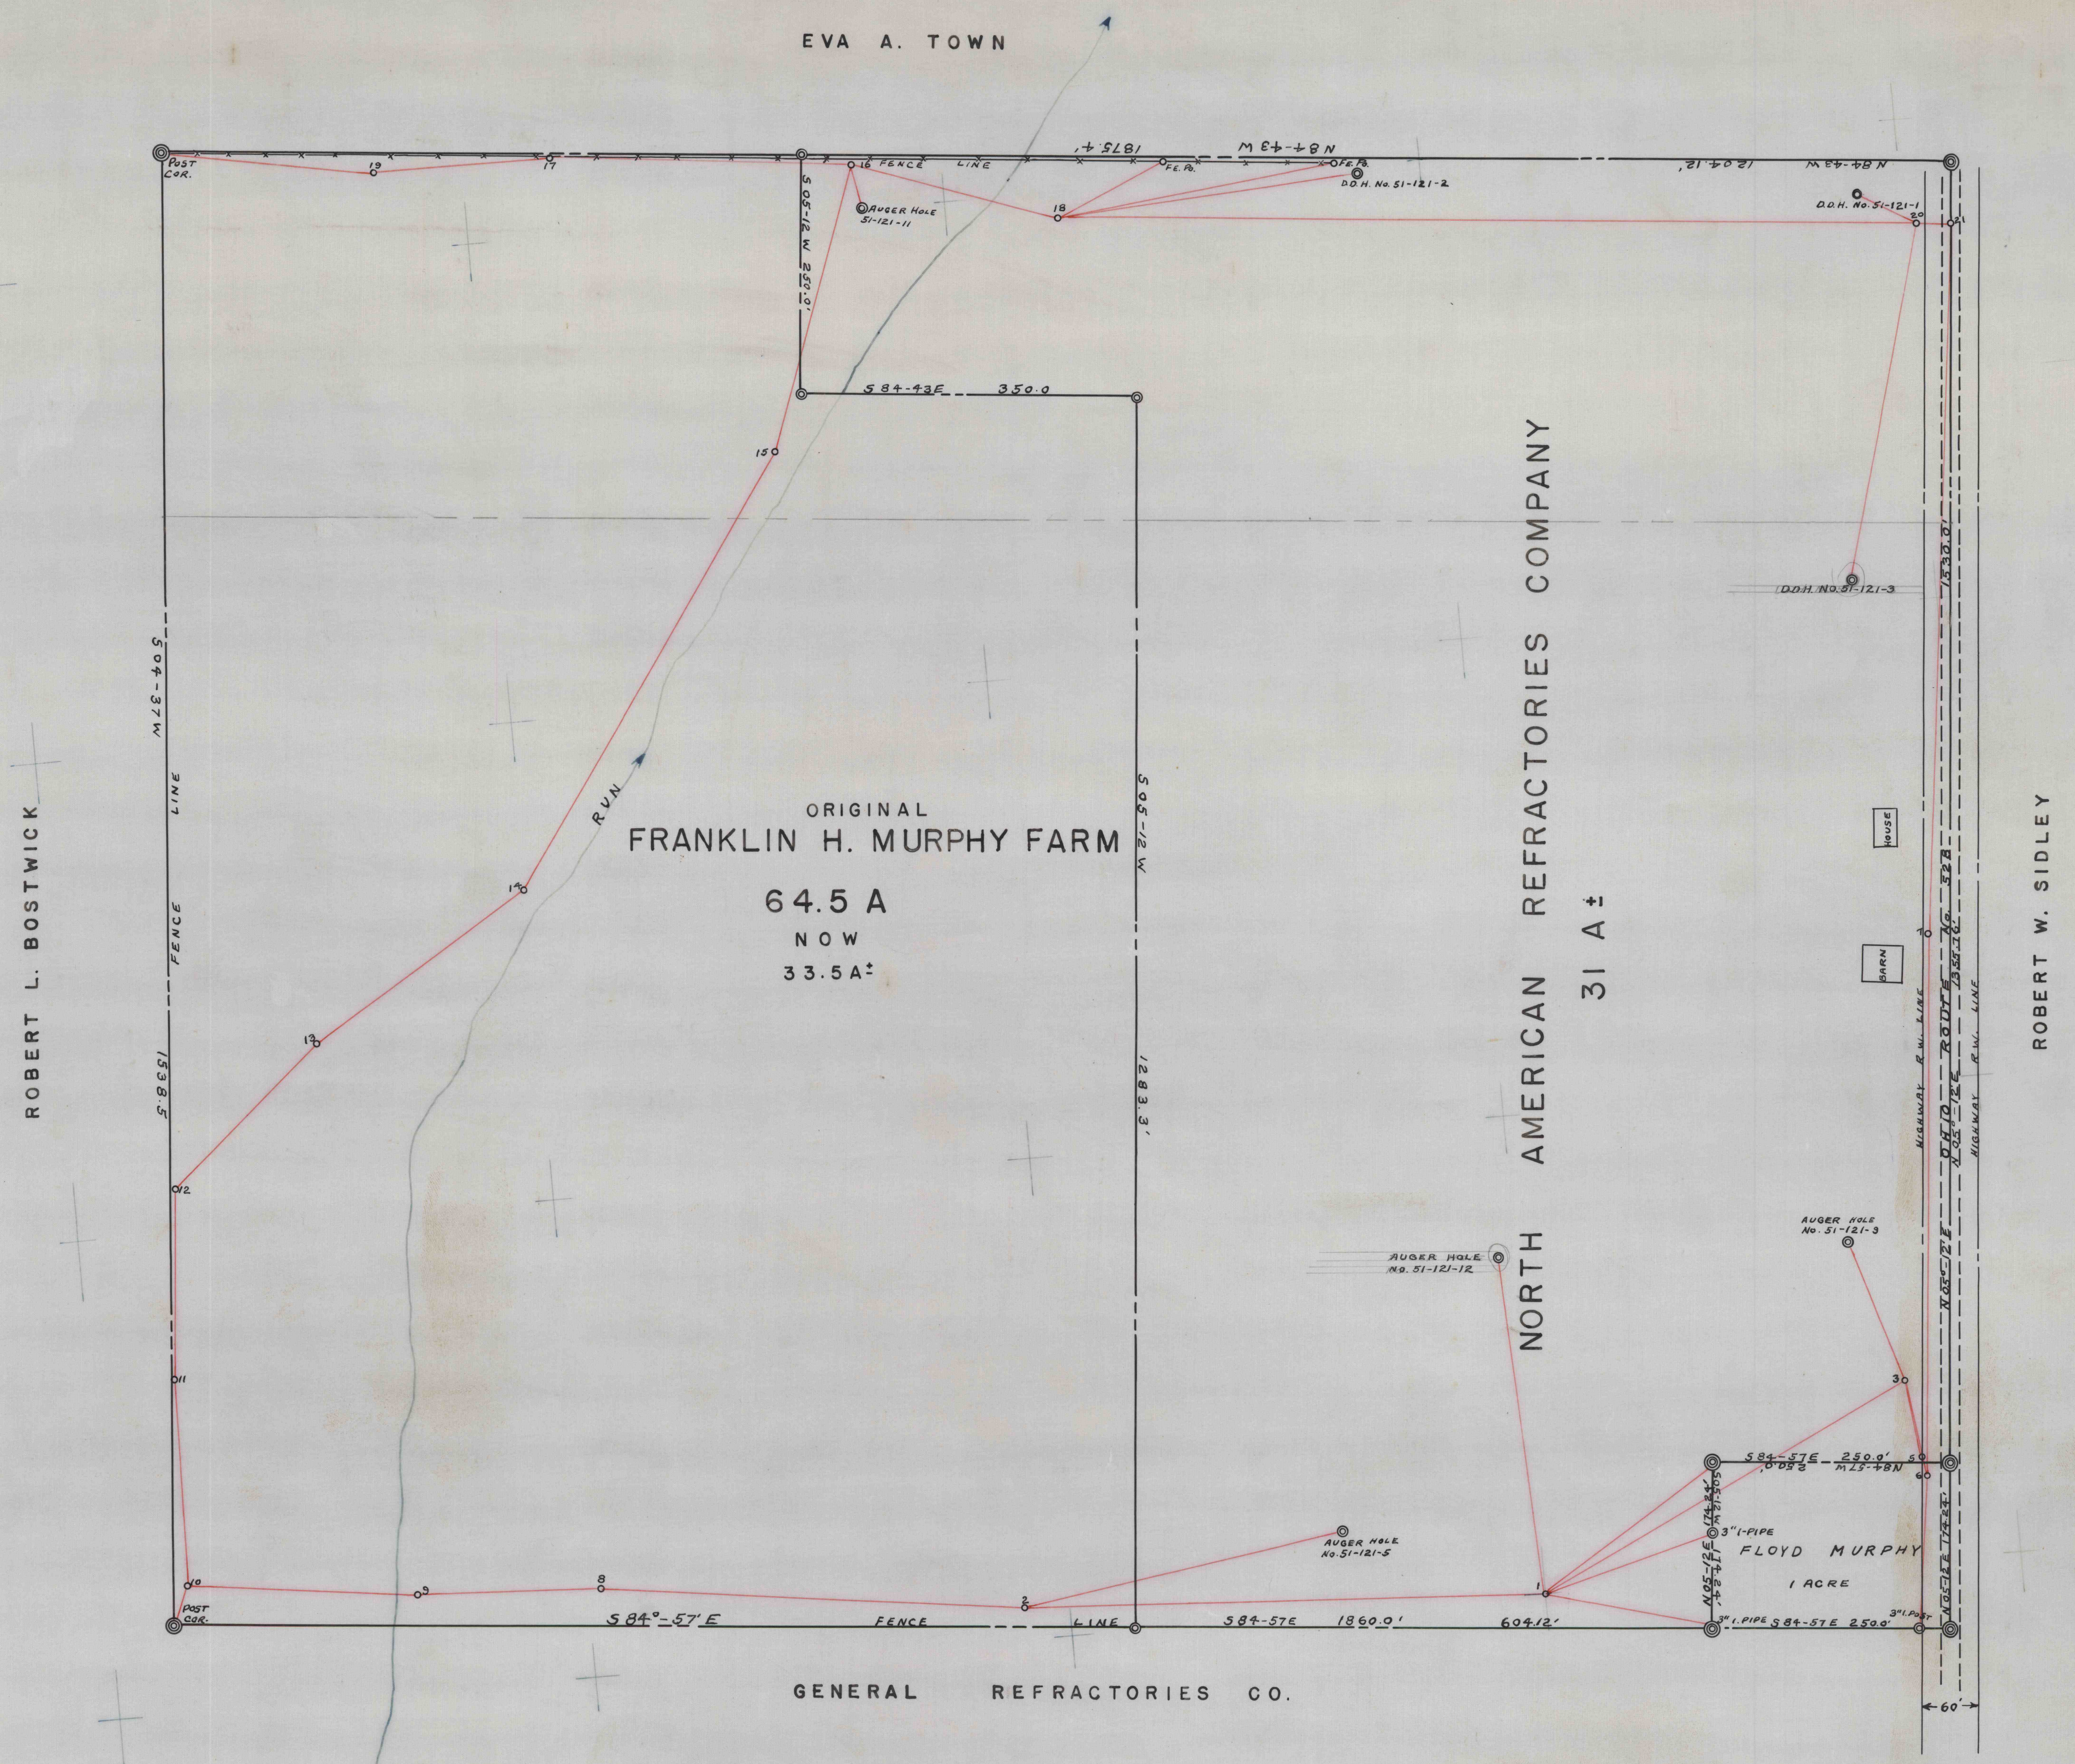

NORTH AMERICAN REFRACTORIES CO.
 1012 NATIONAL CITY BANK BUILDING
 CLEVELAND, OHIO

FRANKLIN H. MURPHY FARM
 IN
 THOMPSON TWP. GEauga CO., OHIO

1000 IN. CONTOUR SET AUGUST 12, 1900, 1901
 DRAWN J.C.M. SCALE 1" = 100'

CHECKED J.C.M. DATE 2-11-62 50-3-1236
 REFERENCE TRACED BY G.R.

20-3-1530