


EDWARD A. PETERS

ABRAHAM GARBER Jr.

N.A.R.CO. LEASE

EDWARD A. PETERS

GIDEON HOSTETLER

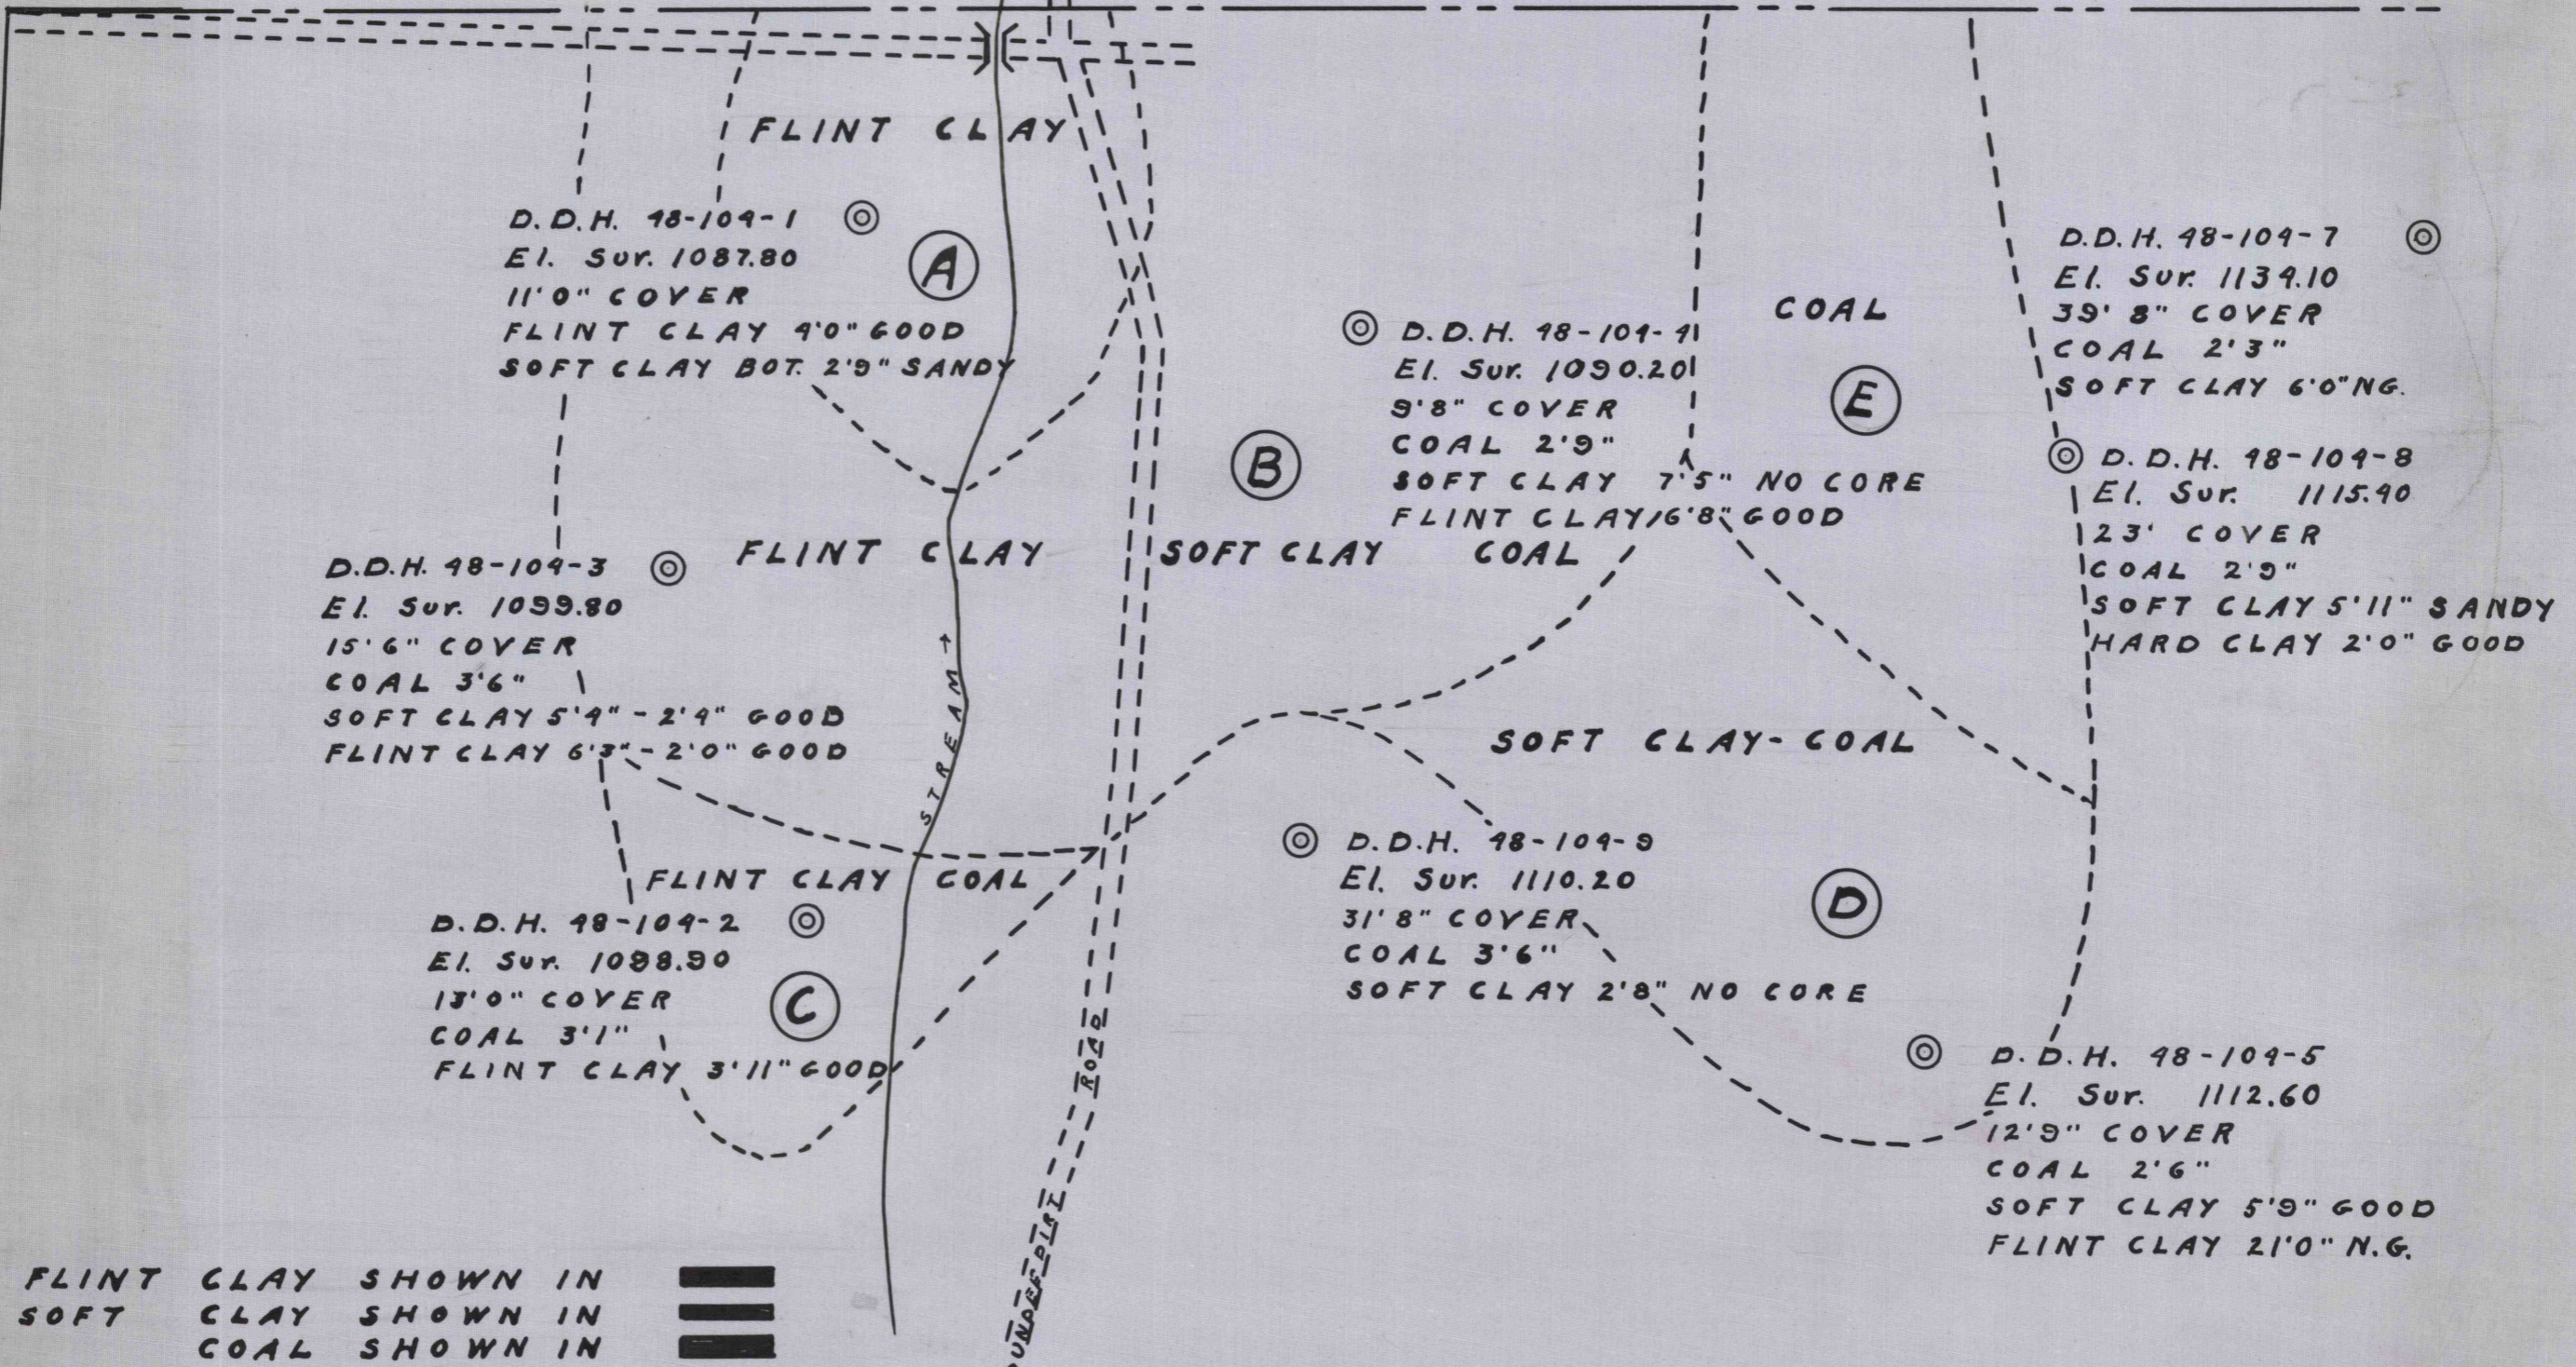

NORTH AMERICAN REFRACTORIES CO.  
 1012 NATIONAL CITY BANK BUILDING  
 CLEVELAND, OHIO

**NORTH END PETERS**  
**TRACT COAL-CLAY**

DRAWN J.C.M. SCALE 1"=100'  
 CHECKED JKH. DATE 11-26-98 76-2-14  
 REFERENCE ORDER