



To Altoona

Pennsylvania Rail Road (Main Line)

To Newira Hamilton

Penna Dept. Of Highways
Rt. Of Way

Penna Dept. Of Highways (Rt. Of Way)

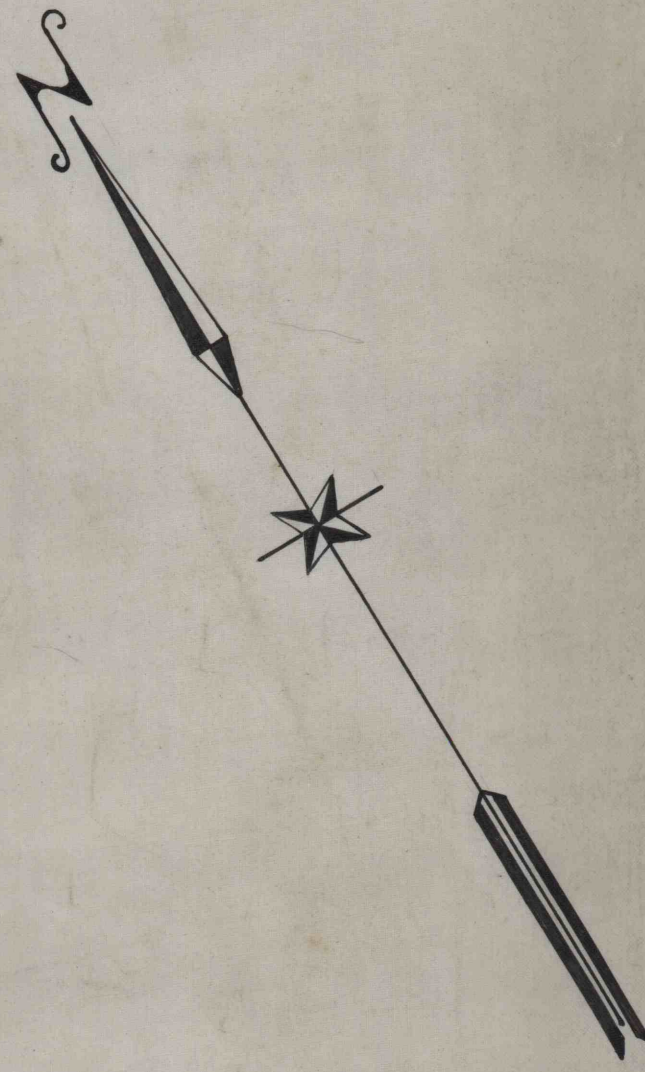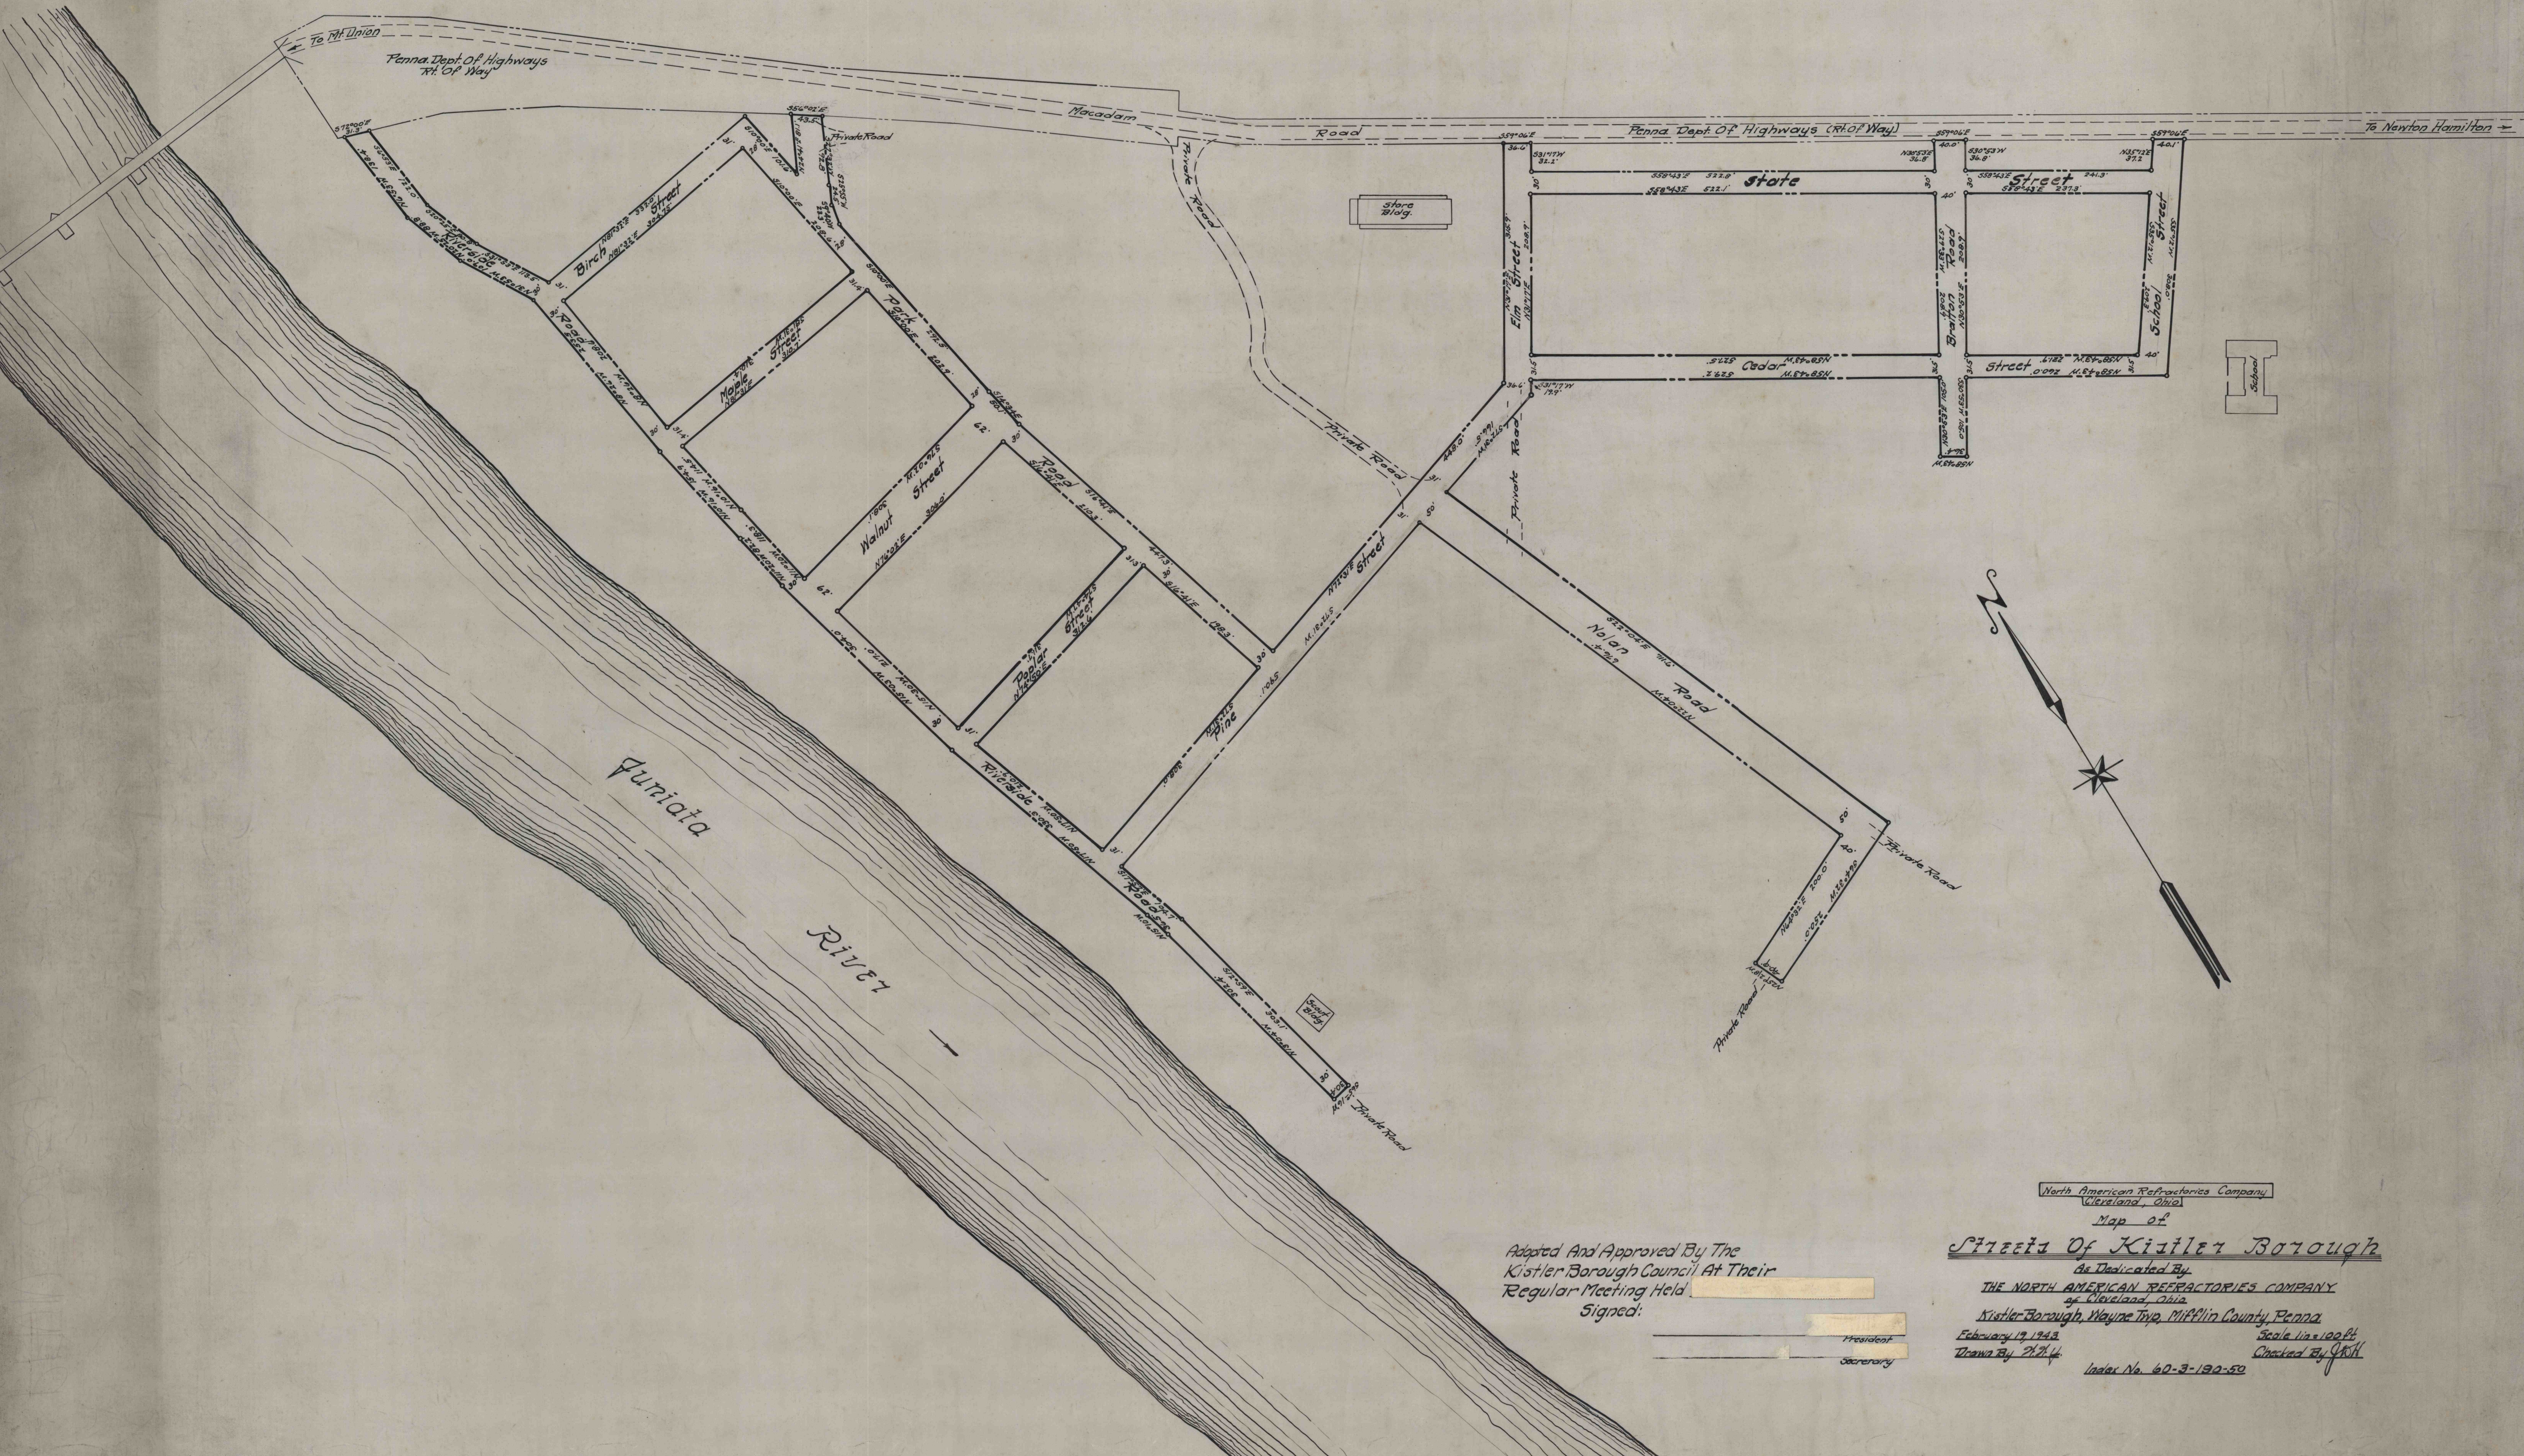

North American Refractories Company
Cleveland, Ohio

Map of
Sites Of Kistler Borough

As Dedicated By
THE NORTH AMERICAN REFRACTORIES COMPANY
of Cleveland, Ohio

Kistler Borough, Wayne Twp., Mifflin County, Penna.

February 19, 1943

Drawn By P.H.H.

Scale 1/4" = 100 ft.

Checked By P.H.H.

Index No. 60-3-190-50

Adopted And Approved By The
Kistler Borough Council At Their
Regular Meeting Held _____

Signed: _____

President

Secretary