

REFERENCE DATA

CRESCENT REFRACTORIES CO.

CURWENSVILLE, CLEARFIELD COUNTY, PA.

ENGINEERING DEPARTMENT

PROPOSED SEWER, CROSSING SPRUCE

ENV. No. *F7*



SHEET No. *60*

45-3-48

SCALE 1"=100'

STREET, CLEARFIELD BOROUGH.

DATE 9-13-18

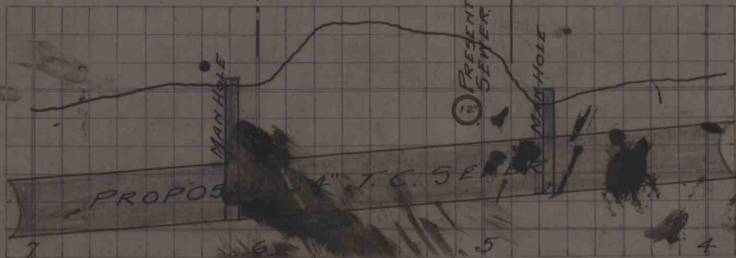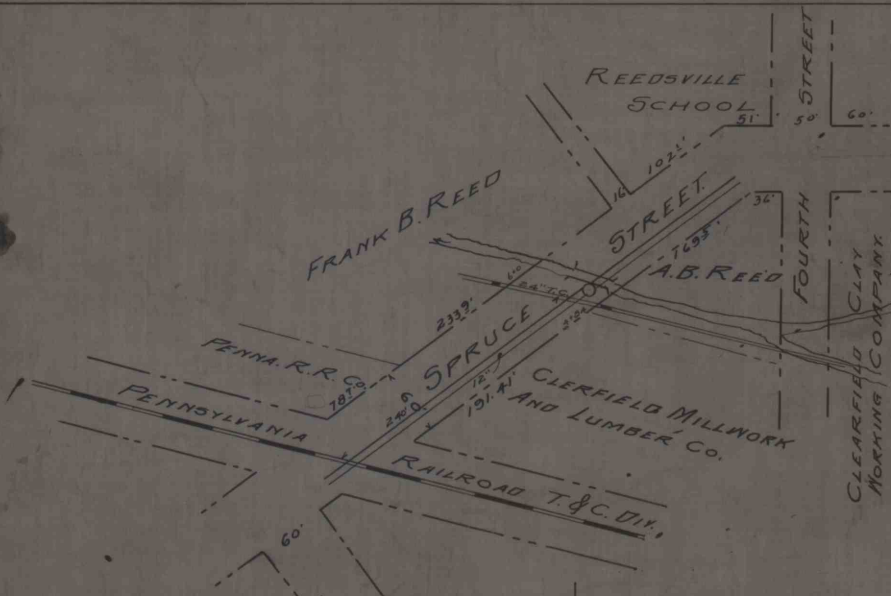

WORKED FROM

BY J.B.D.

CHECKED BY *ROH*