

REFERENCE DATA

**CRESCENT REFRACTORIES CO.**

CURWENSVILLE, CLEARFIELD COUNTY, PA.

ENGINEERING DEPARTMENT

ENV. NO. *L1*





SHEET NO. *133*

*50-3-316*

MAP AND PROFILES OF CRESCENT REFRAC. CO.,  
SIDING AND HIGHWAY CROSSING  
BLOOM TOWNSHIP - CLEARFIELD COUNTY.

SCALE

DATE *8-19-19*

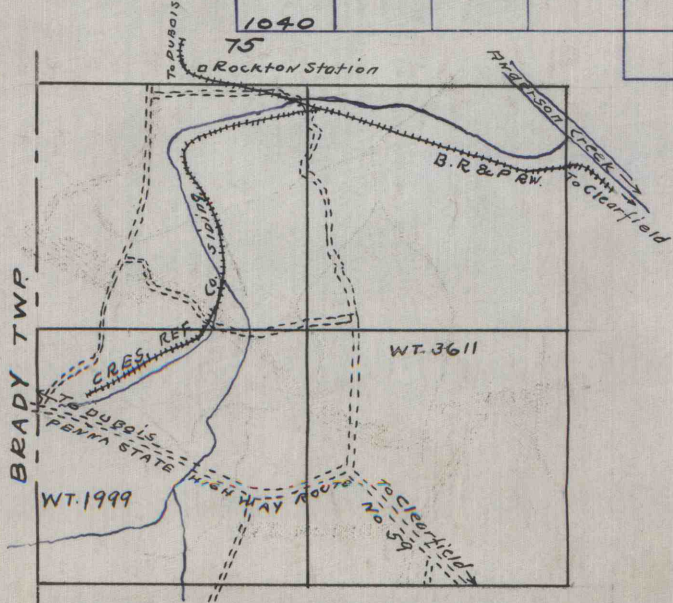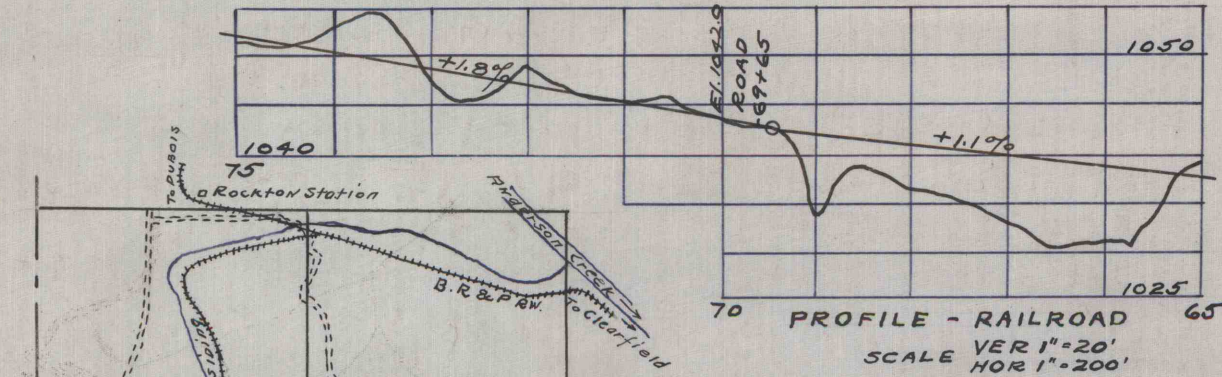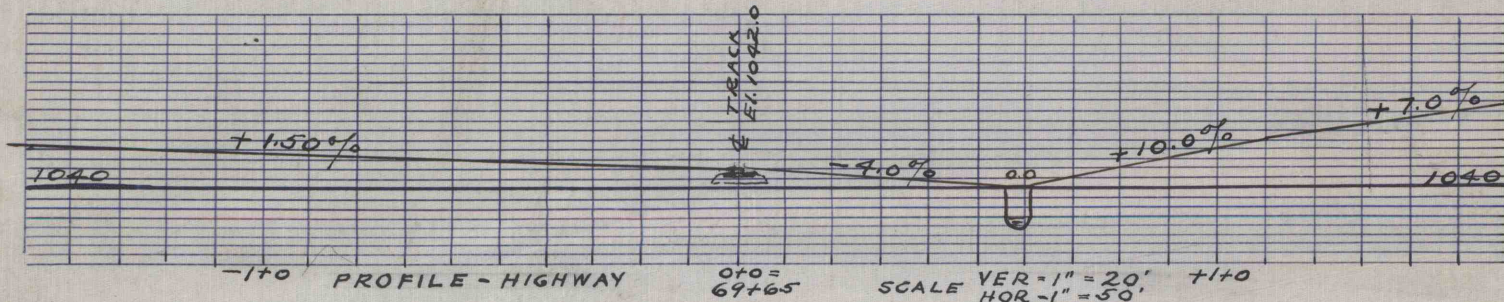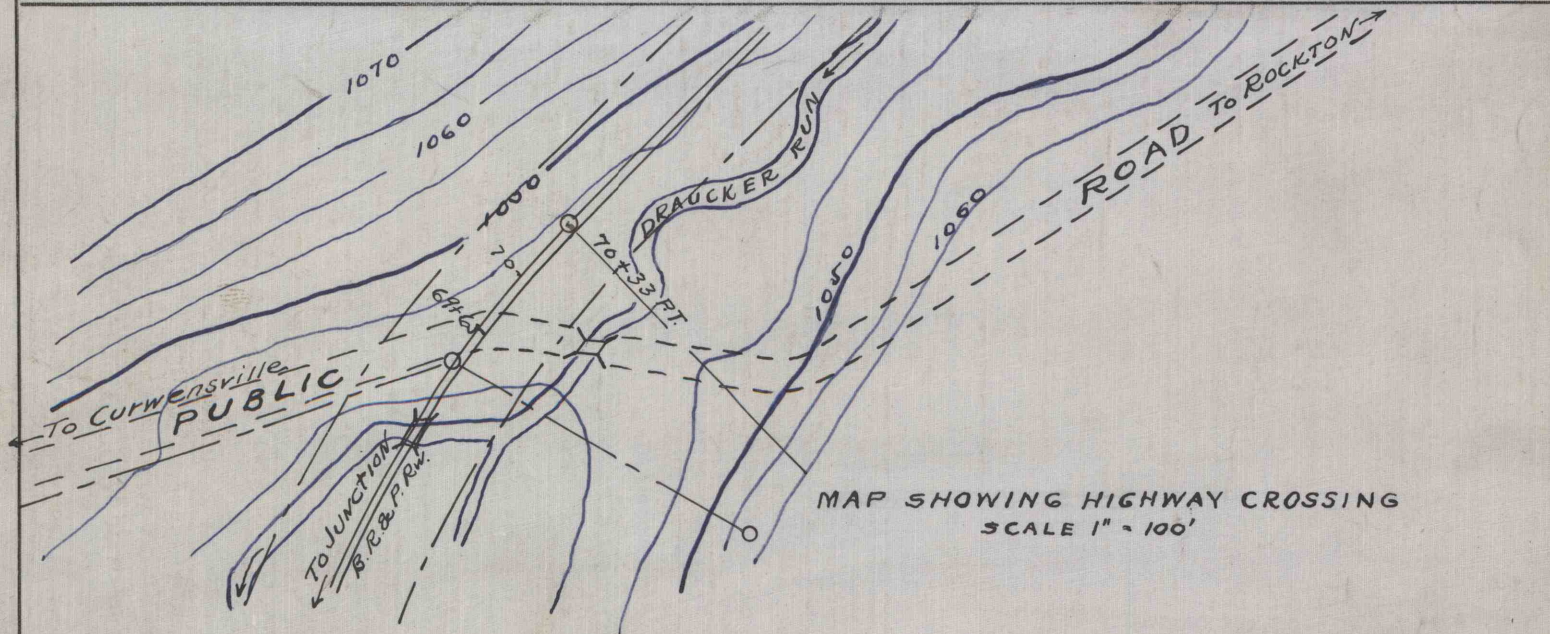

MAP SHOWING LOCATION OF ROADS  
SCALE 1" = 2 MI.  
WORKED FROM *L1-106*

DRAWN BY C.F.S.

CHECKED BY *R.F.H.*