

CRESCENT REFRACTORIES CO.

CURWENSVILLE, CLEARFIELD COUNTY, PA.


ENGINEERING DEPARTMENT

PLAN OF PROPOSED GRADE CROSSING OF TRAMROADS OF THE CRESCENT REFRACTORIES CO. & MT. UNION REFRACTORIES CO. ON LANDS OF ROARING RUN STONE CO.

SCALE 1" = 100'


50-3-354
ENV. No. 61
SHEET NO. 150

DATE MAY, 6, 1920


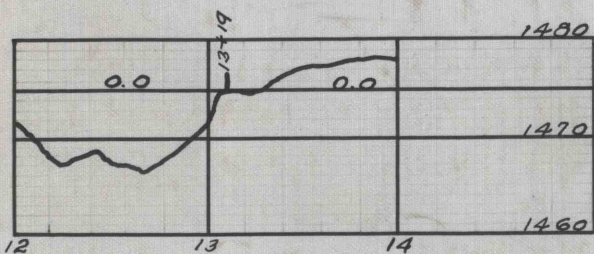


PROFILE CRES. REF. CO.
SCALE { Ver. 1" = 20'
Hor. 1" = 100'

13+69 = ϕ OF BOTH TRACKS AT INTERSECTION

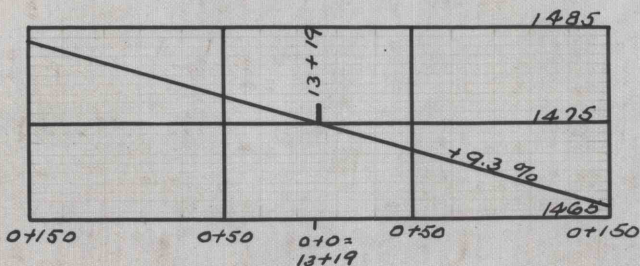

PROFILE ROARING RUN STONE CO.
SCALE { Ver. 1" = 20'
Hor. 1" = 100'

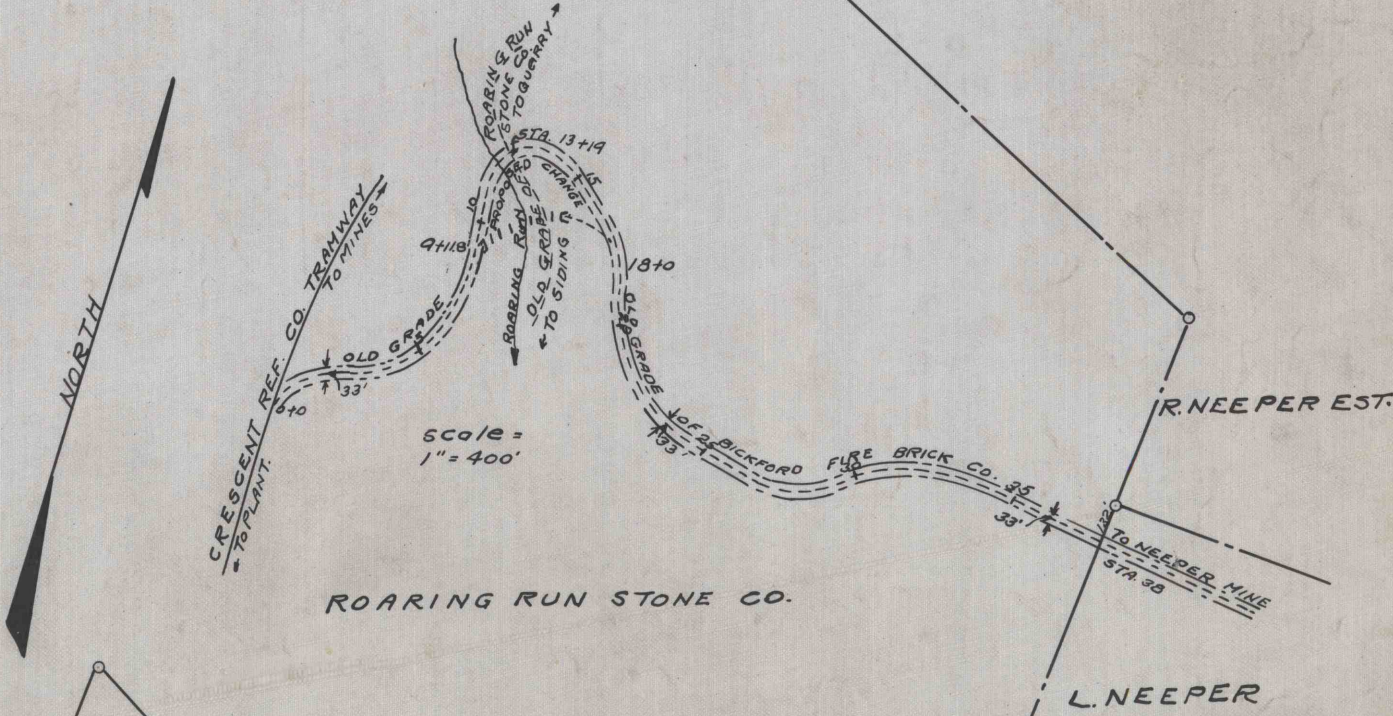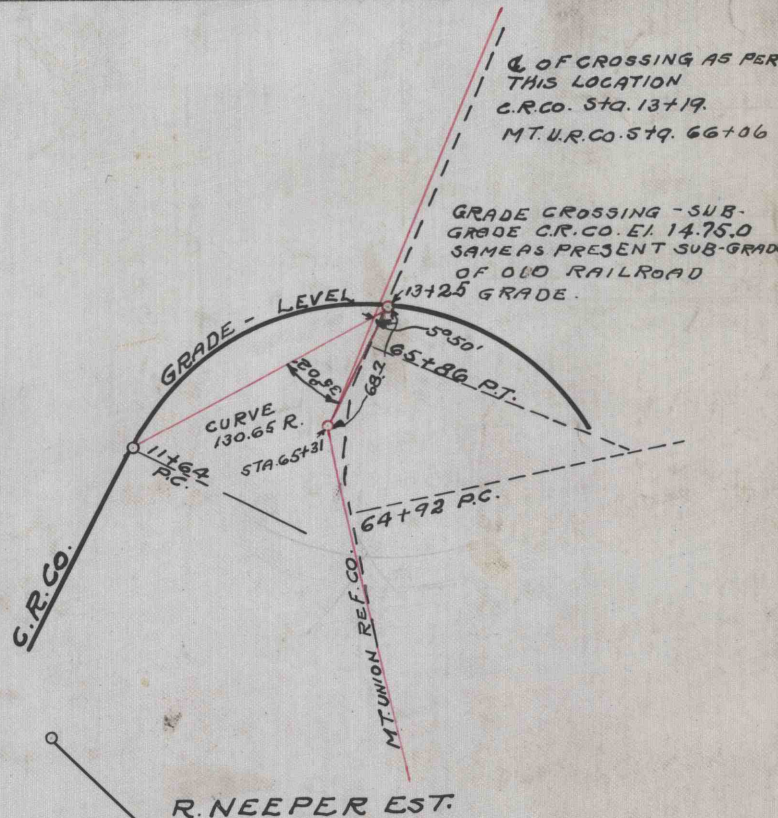

WORKED FROM L-148 & L-149

DRAWN BY H.S.C.

CHECKED BY