


PROFILE
 HORIZ. 1" = 100'
 SCALE VER. 1" = 20'

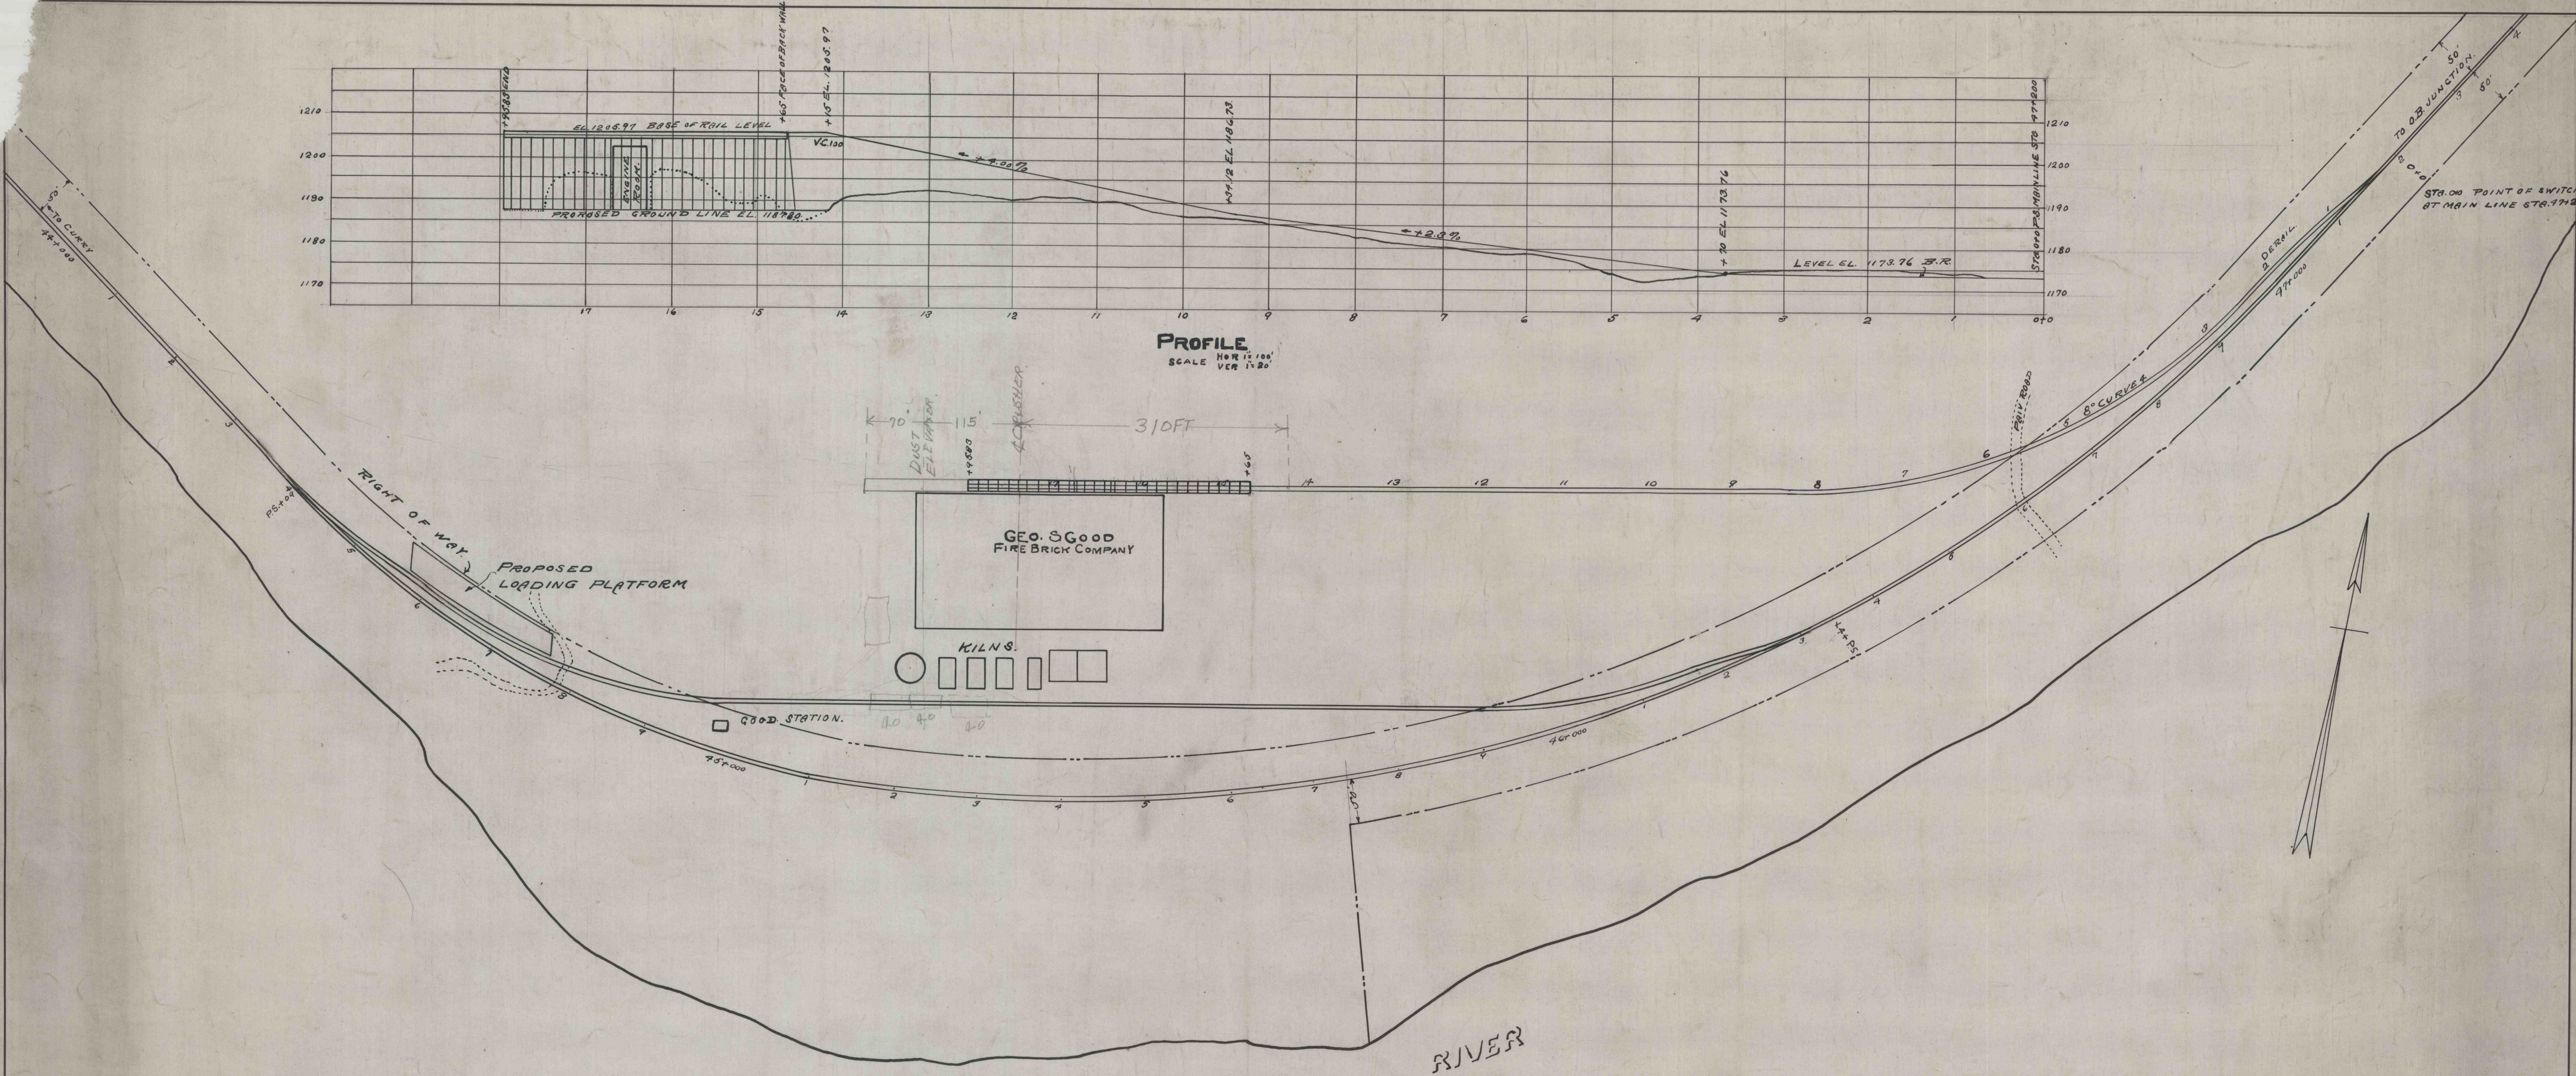

SUSQUEHANNA
 LOCATION PLAN
 SCALE 1" = 100'

BICKFORD FIREBRICK CO.
 CURWENSVILLE, PA.
 ENGINEERING DEPT.

MAP OF PLANT AT LUMBER
 CITY SHOWING PROPOSED
 LOADING PLATFORM.

DATE: 2-20-18.
 MADE FROM: FILE. CHECKED BY:
 1000-0
 55-1-7.