
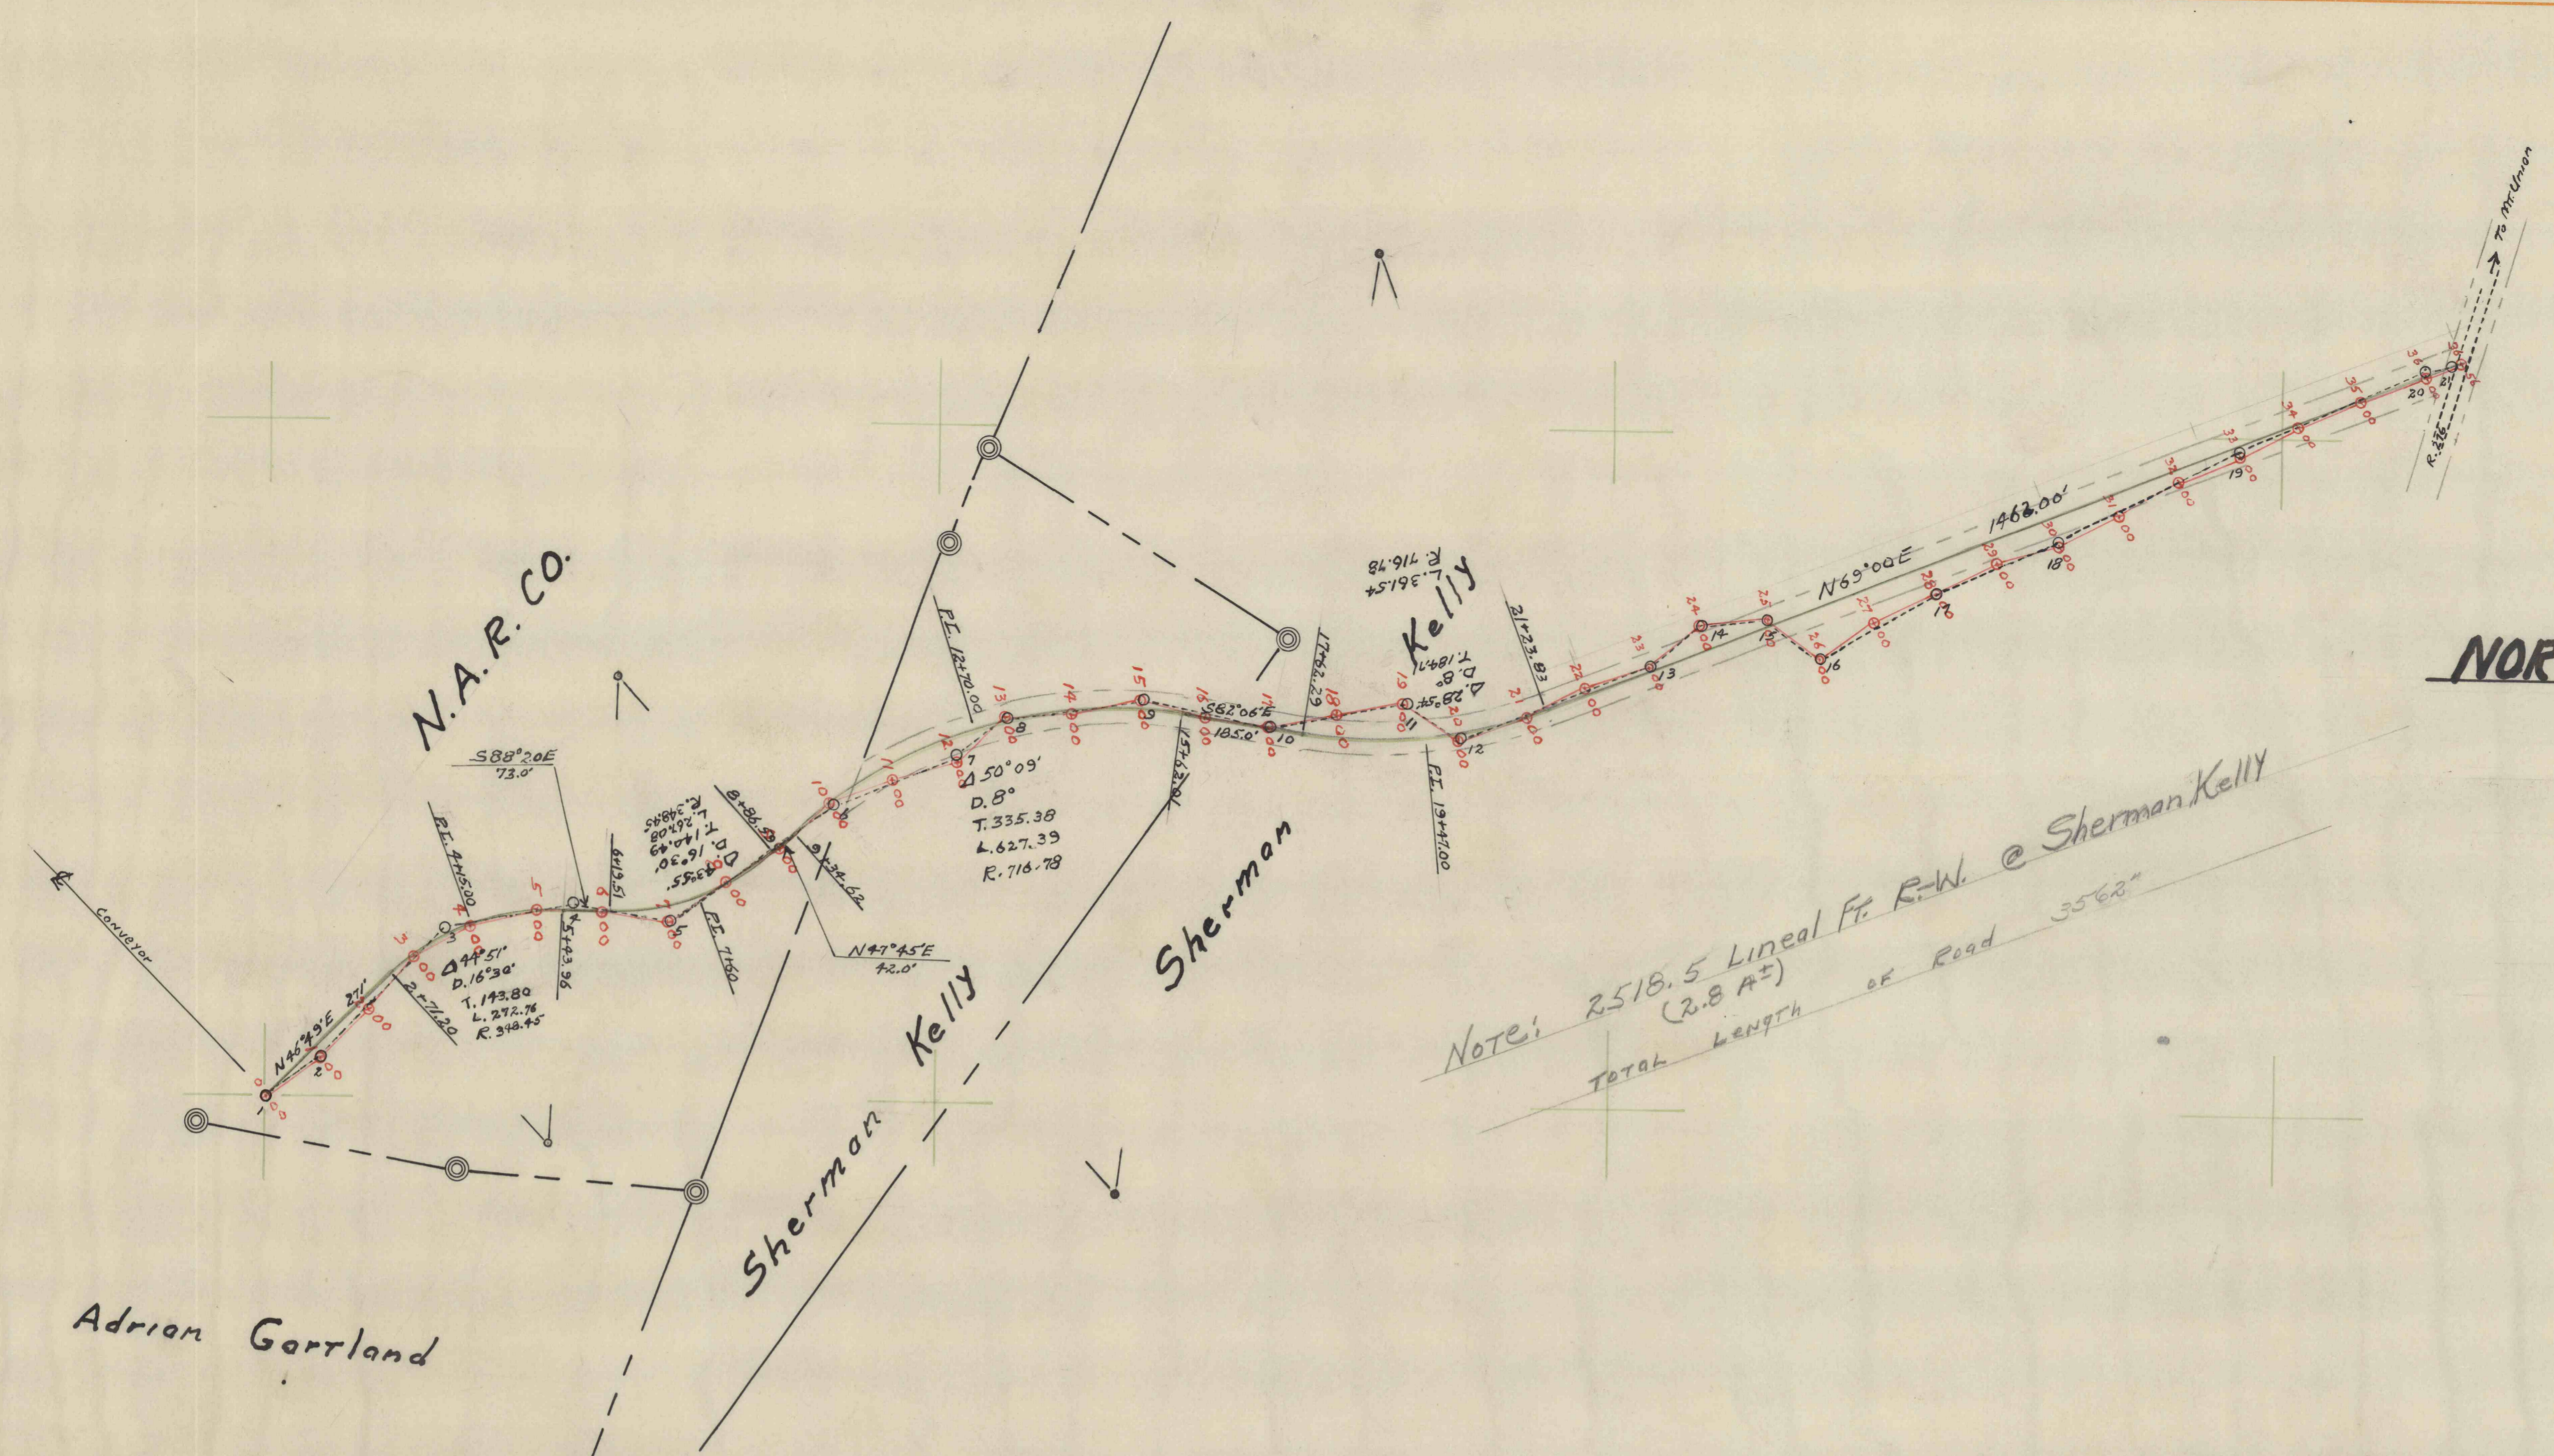



81-5-184-20

FINAL SURVEY	DATE
SURVEYED	
BY	
NOTED	
NO.	

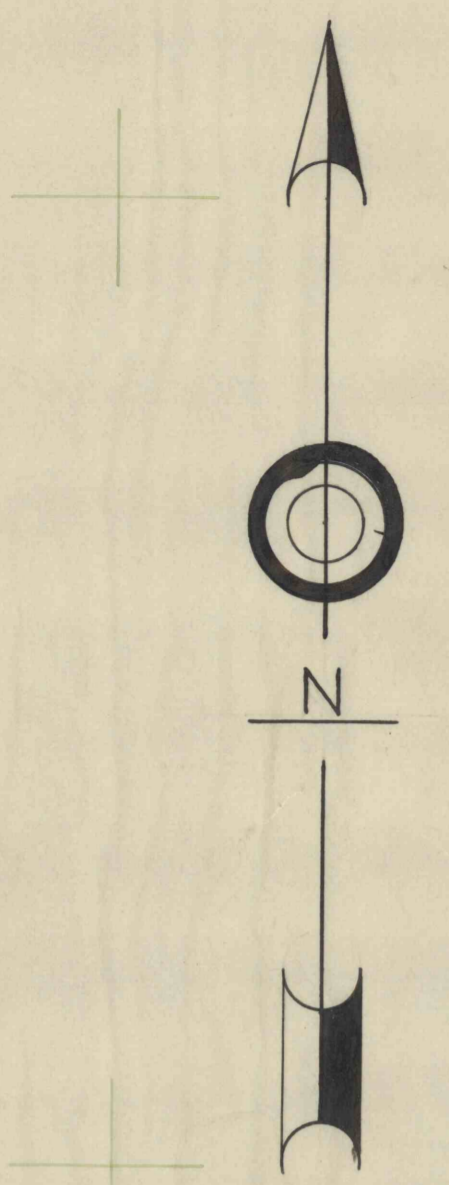

NORTH AMERICAN REFRACTORIES CO.
 CLEVELAND 14, OHIO
 PROPOSED ROAD
 FROM
THREE SPRINGS QUARRY
 TO
 HILL VALLEY ROAD
 SCALE: VERT. 1" = 30'
 HOR. 1" = 200'
 Drawn: M.W.D. Date: 12/16/55 Traced: mmo. Approved: J.C.M.
 Index No. 81-2-164-50
PLAN-A-

ORIGINAL SURVEY	DATE
PLOTTED	
BY	
NOTED	
NO.	

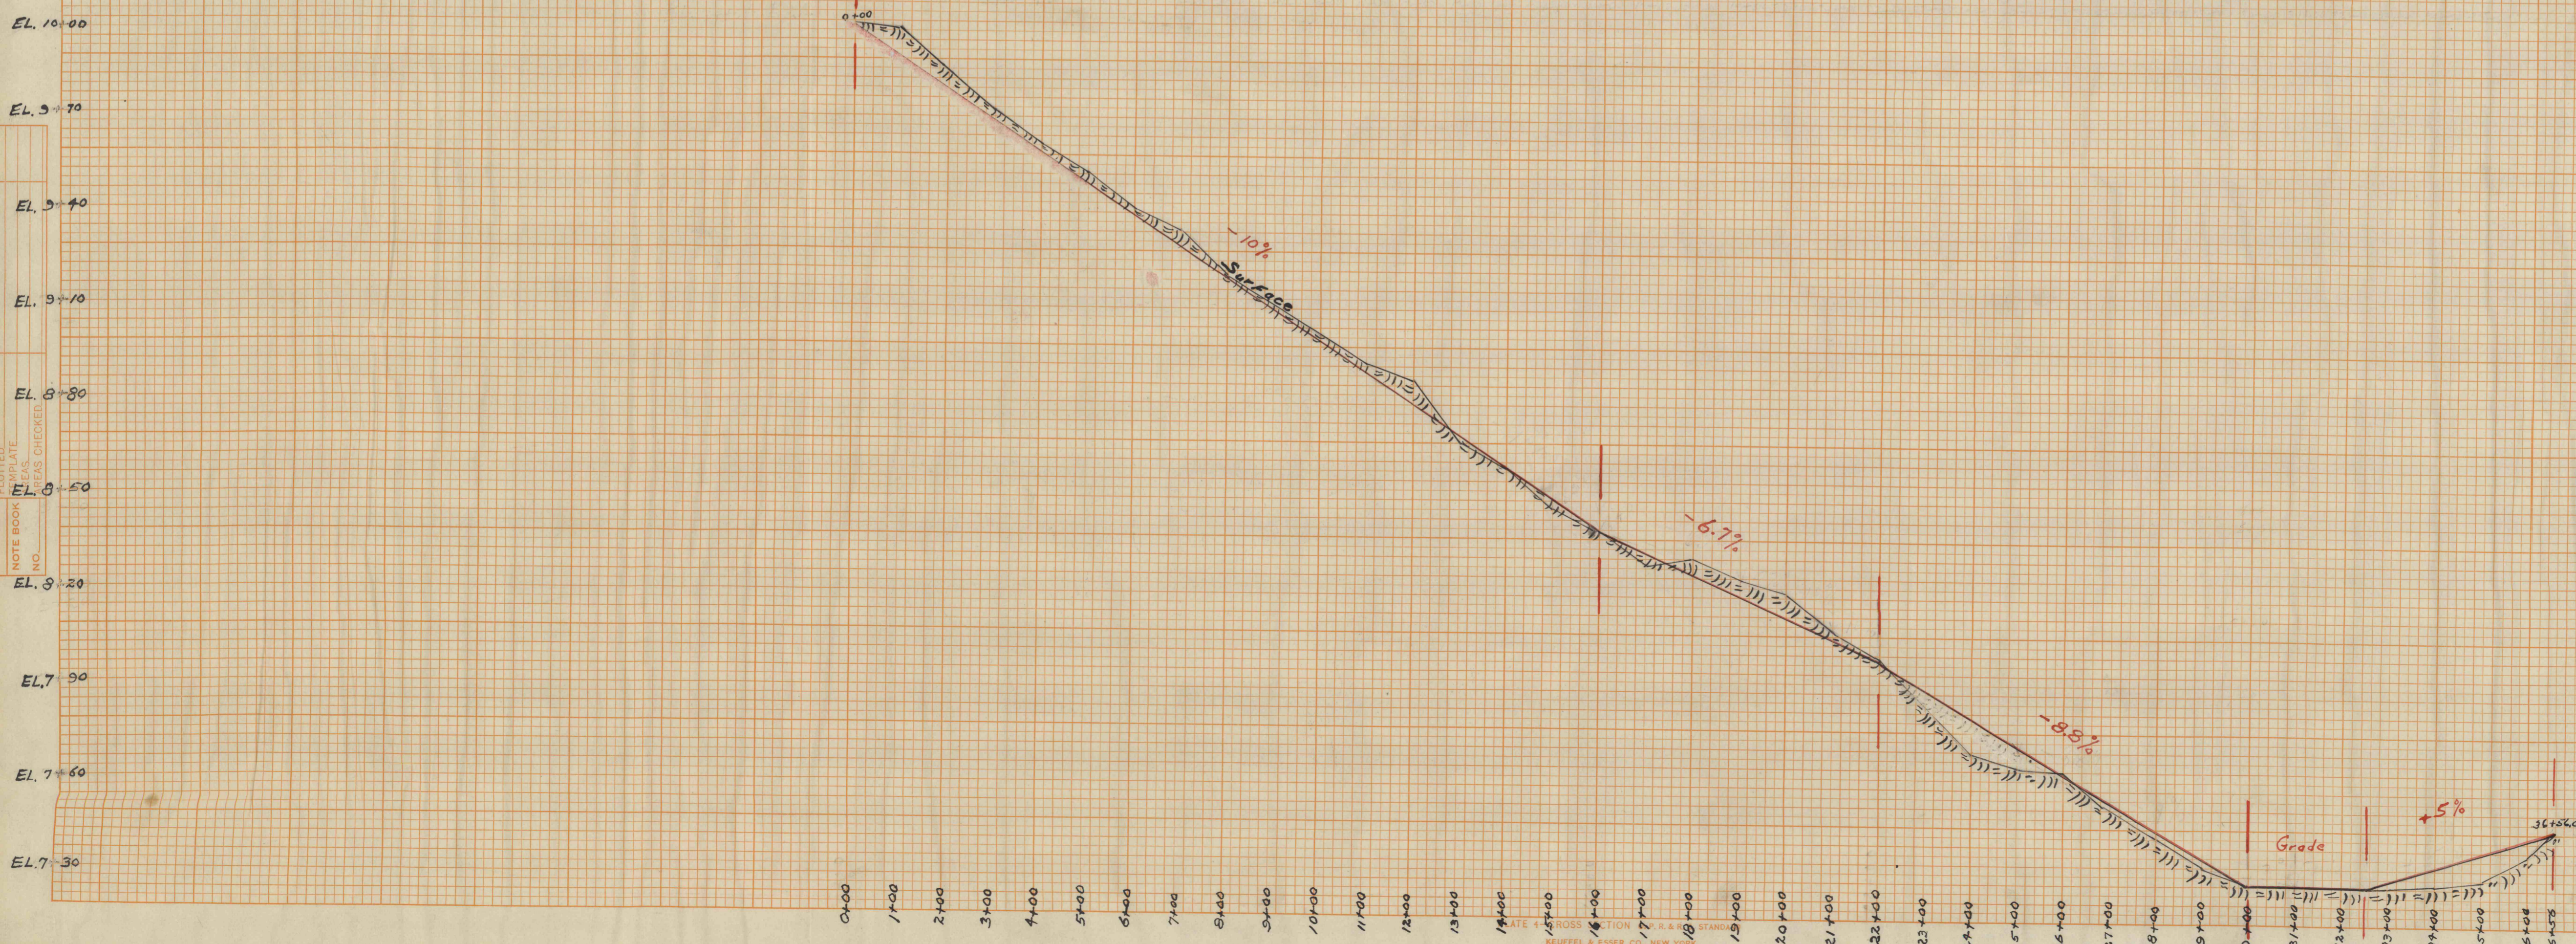

81-5-184-20