
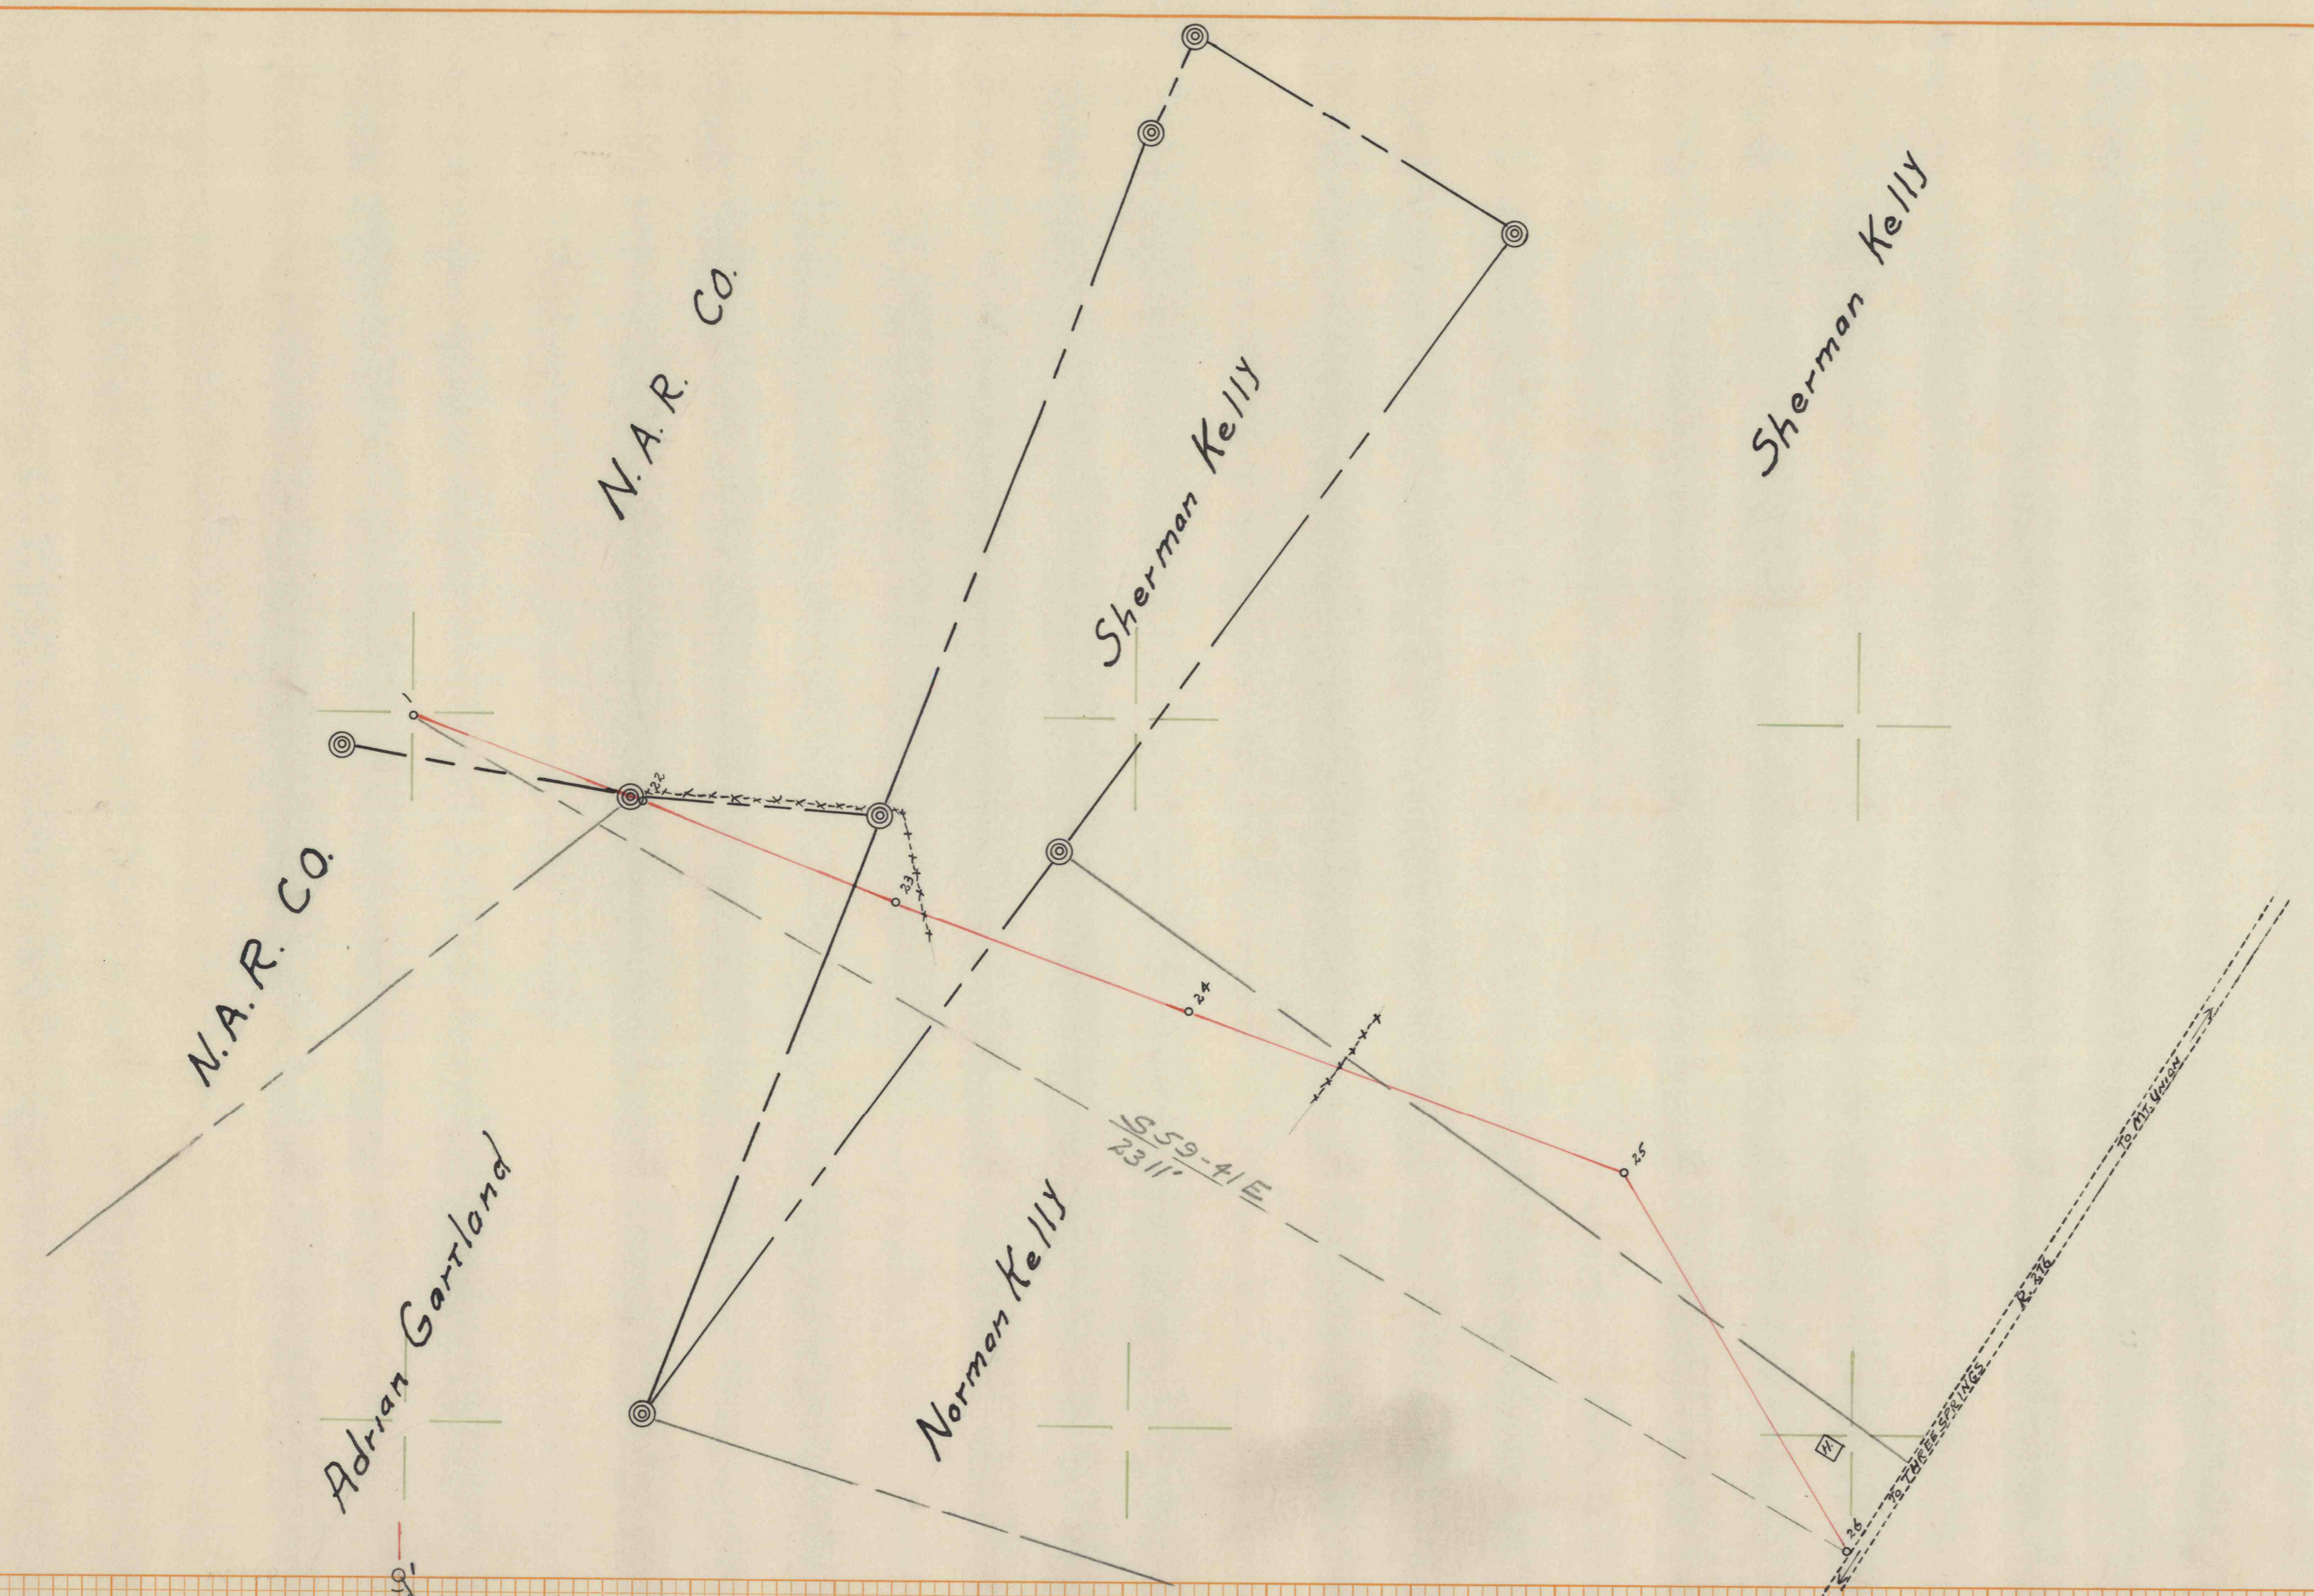


21-5-198-20

FINAL SURVEY	DATE
SURVEYED	
PLOTTED	
BY	
NOTE BOOK	
NO.	
AREAS CHECKED	

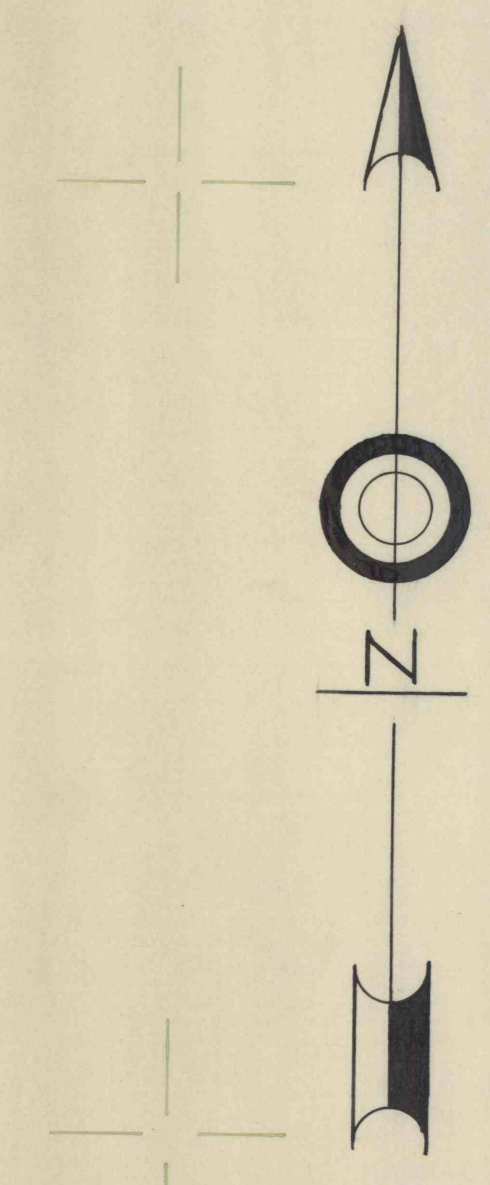

NORTH AMERICAN REFRACTORIES CO.
 CLEVELAND 14, OHIO
 PROPOSED CONVEYOR LOCATION
 FROM
THREE SPRINGS QUARRY
 TO
 HILL VALLEY ROAD
 SCALE: $\frac{1"}{30'}$ VER. $\frac{1"}{200'}$ HOR.
 Drawn M.W.D. Traced M.W.D. Approved J.C.M. Date 12-21-55
 Index No 61-2-168-50
PLAN-B-

ORIGINAL SURVEY	DATE
SURVEYED	
PLOTTED	
BY	
NOTE BOOK	
NO.	
AREAS CHECKED	

EL. 10.00
 EL. 9.70
 EL. 9.40
 EL. 9.10
 EL. 8.80
 EL. 8.50
 EL. 8.20
 EL. 7.90
 EL. 7.60
 EL. 7.30
 EL. 7.00

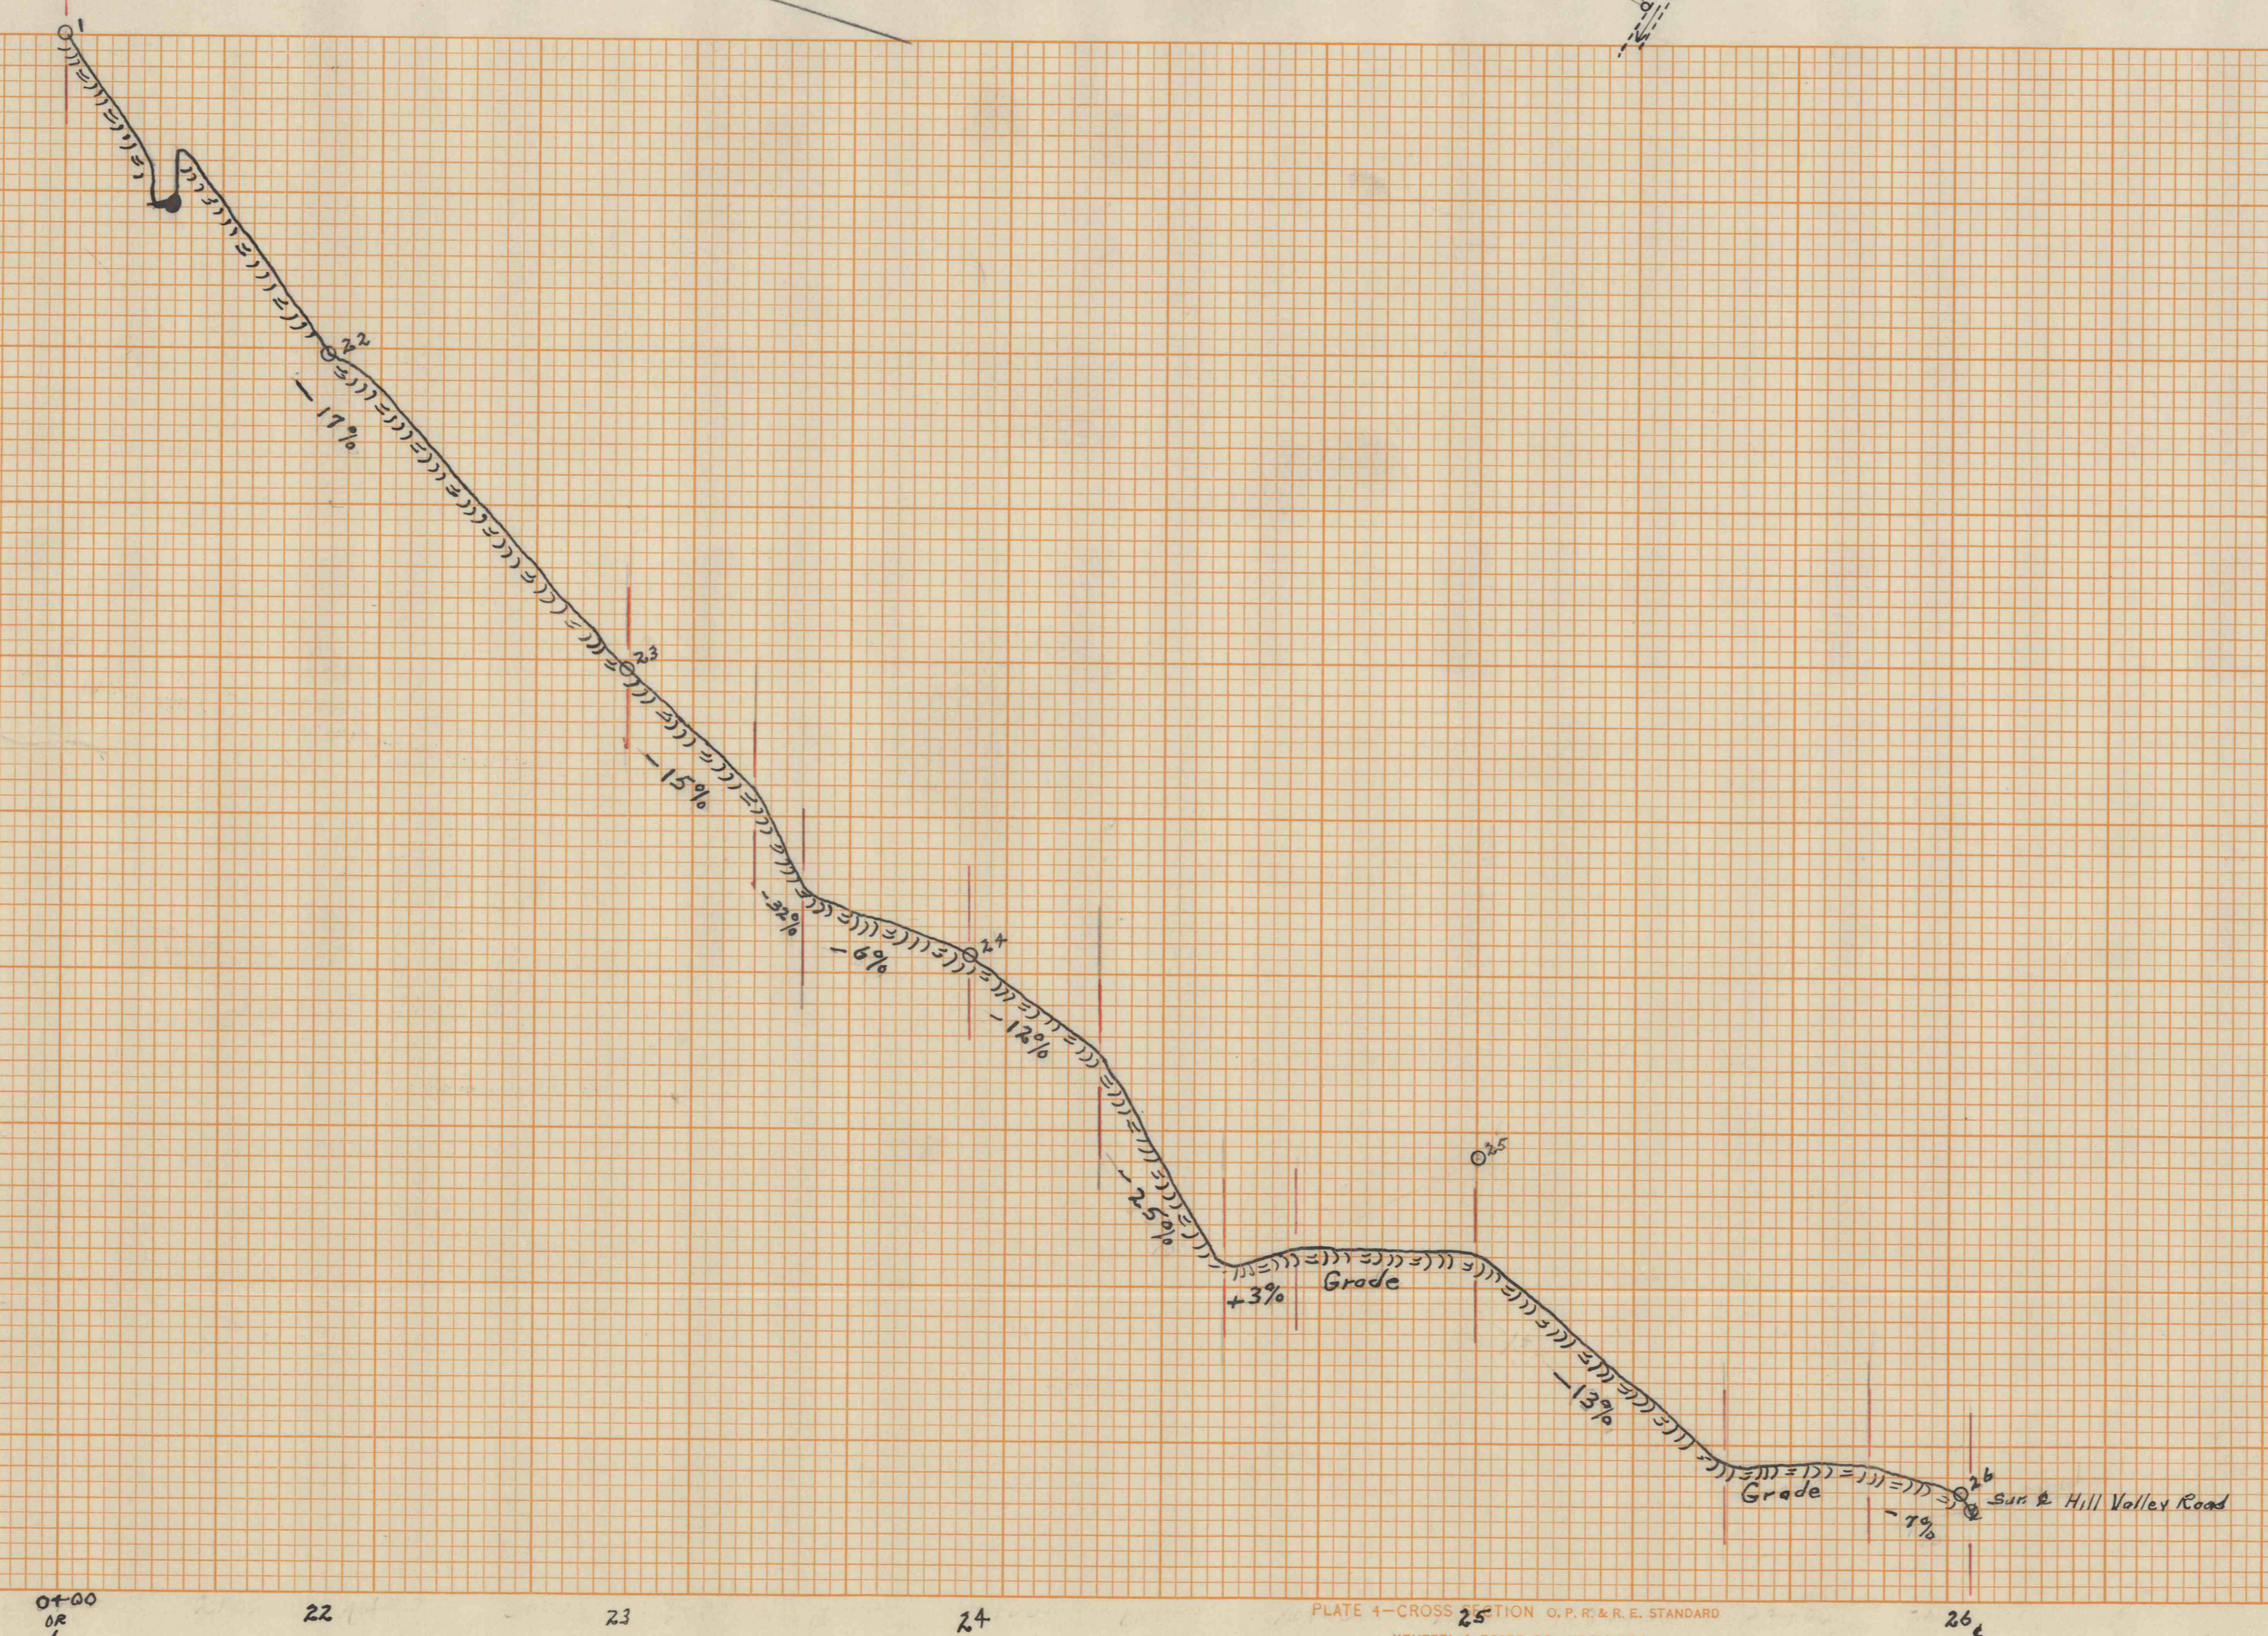


PLATE 4 - CROSS SECTION OF P. & R. E. STANDARD
 KEUFFEL & ESSER CO., NEW YORK

21-5-198-20