


Plan of Works of  
THE QUEENS RUN FIRE BRICK CO  
LOCK HAVEN, PA.

Scale 20' = 1'

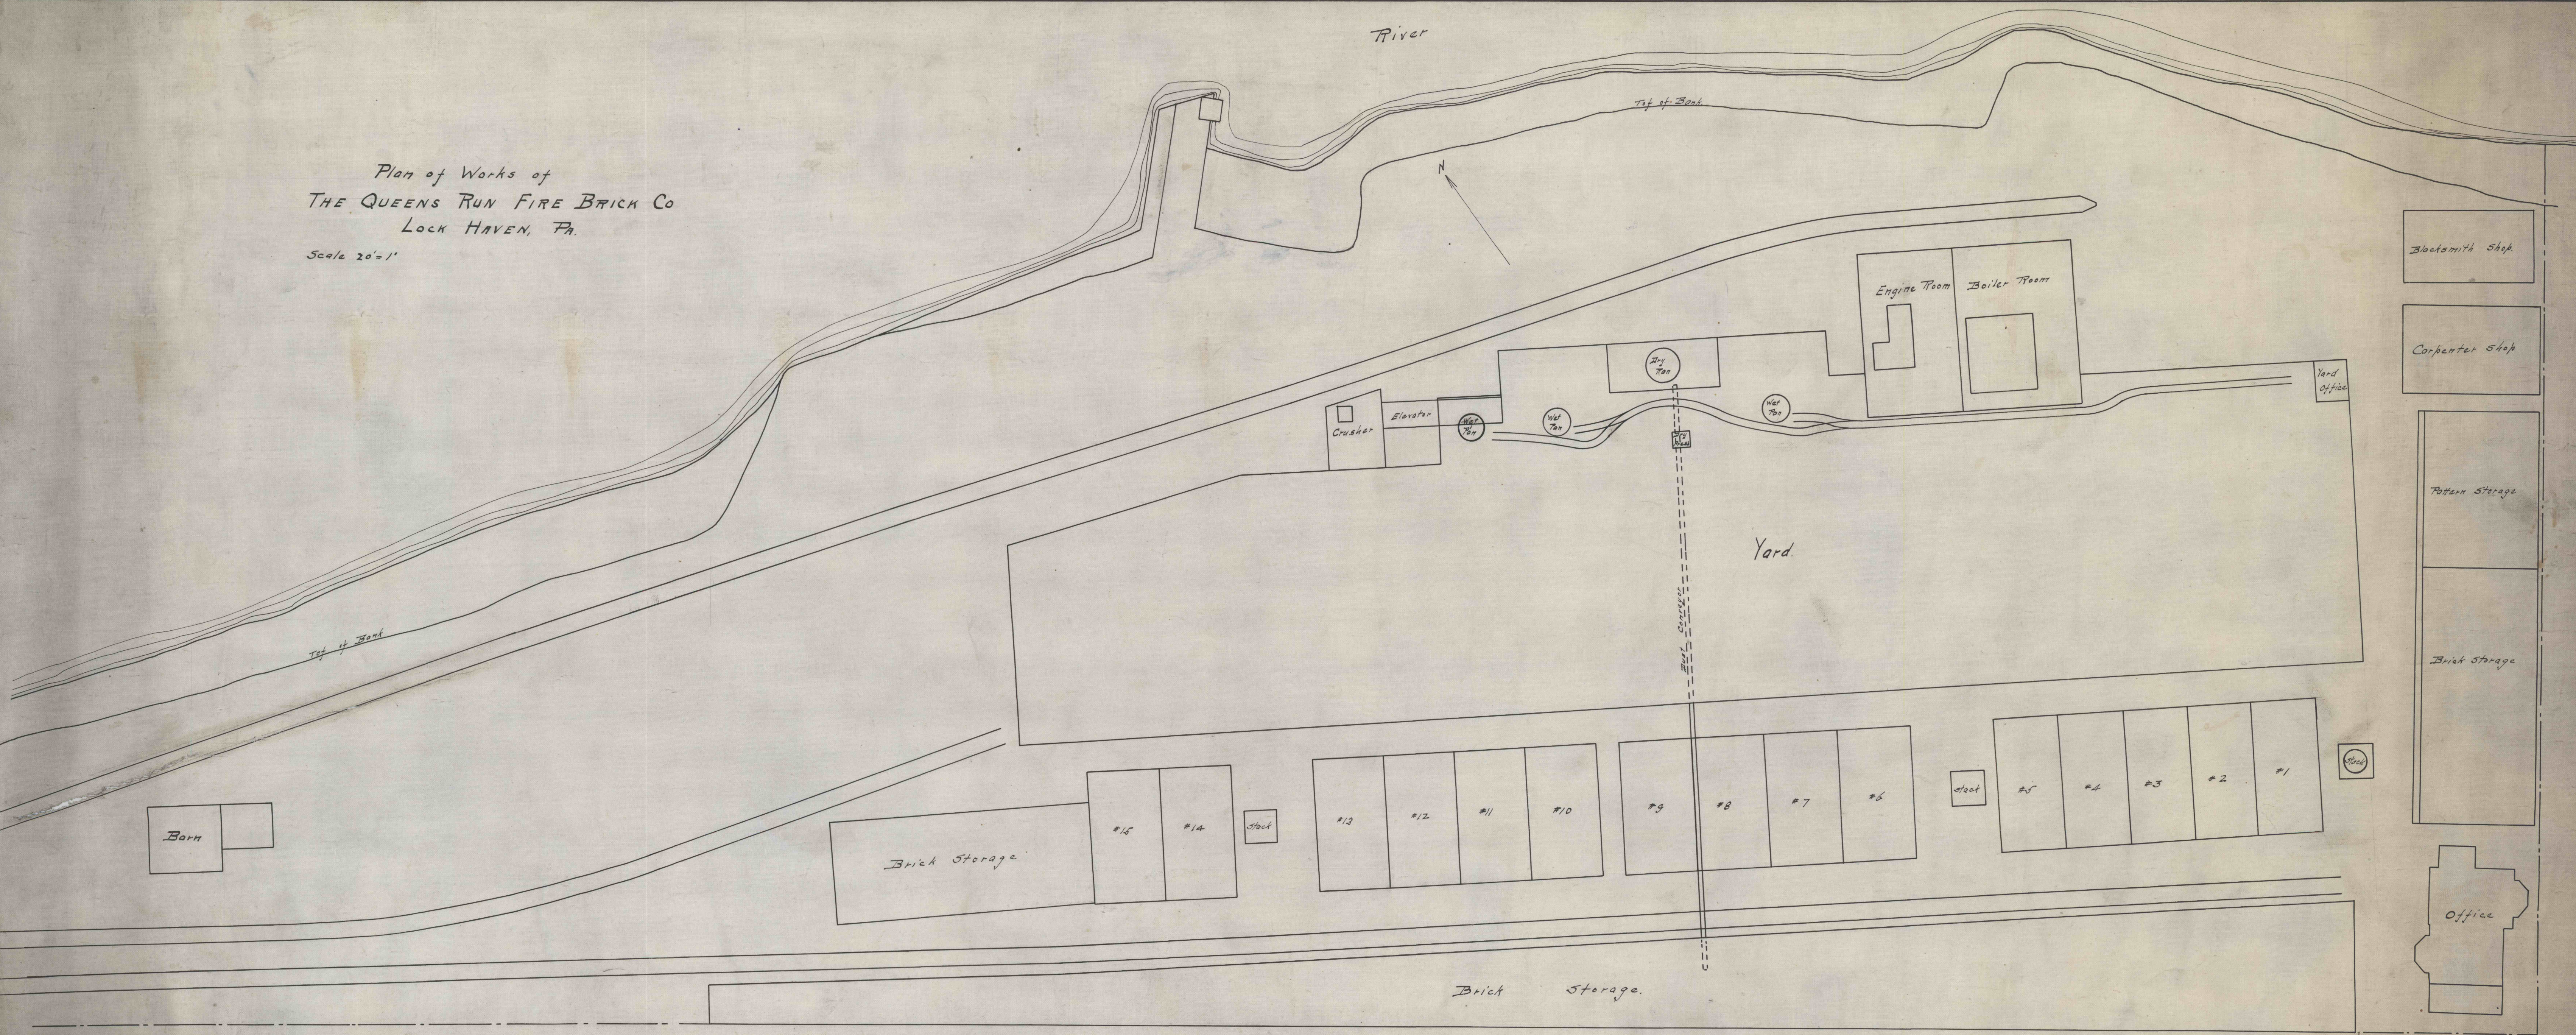

Sheet #1

QR-1009  
SHEET #1