
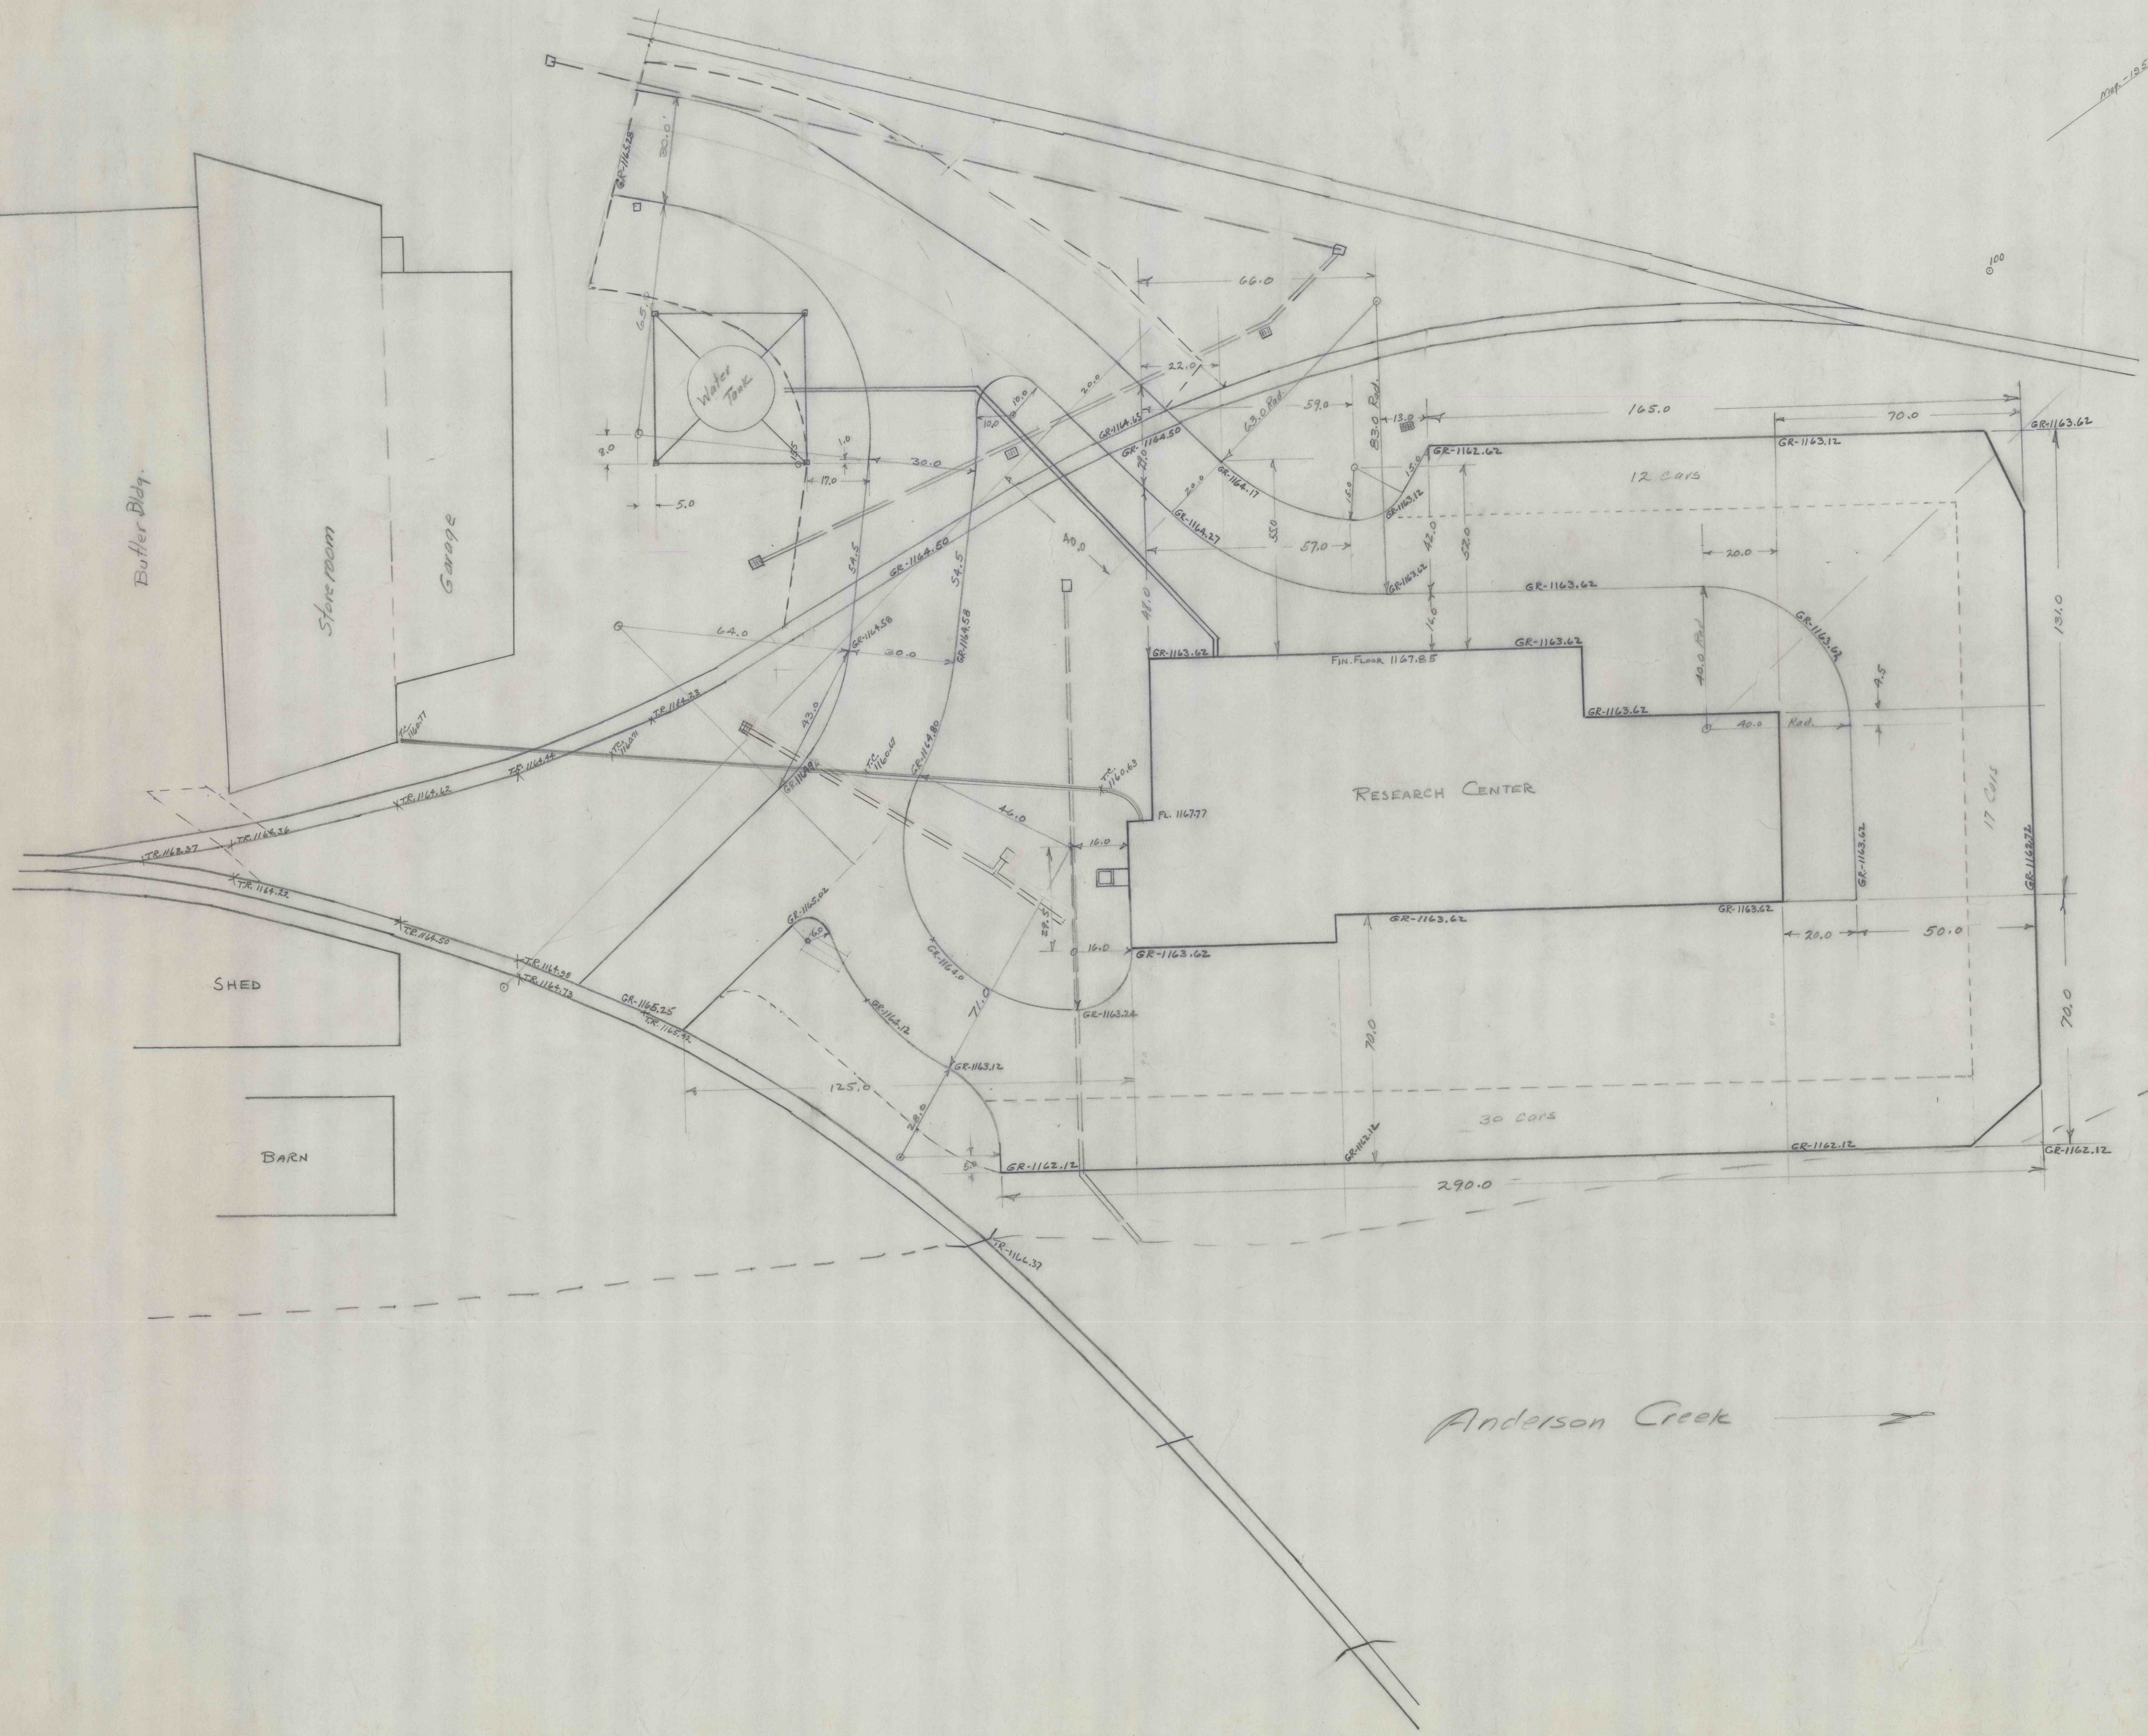


ENCLOSURE
5
EL. 1162.6

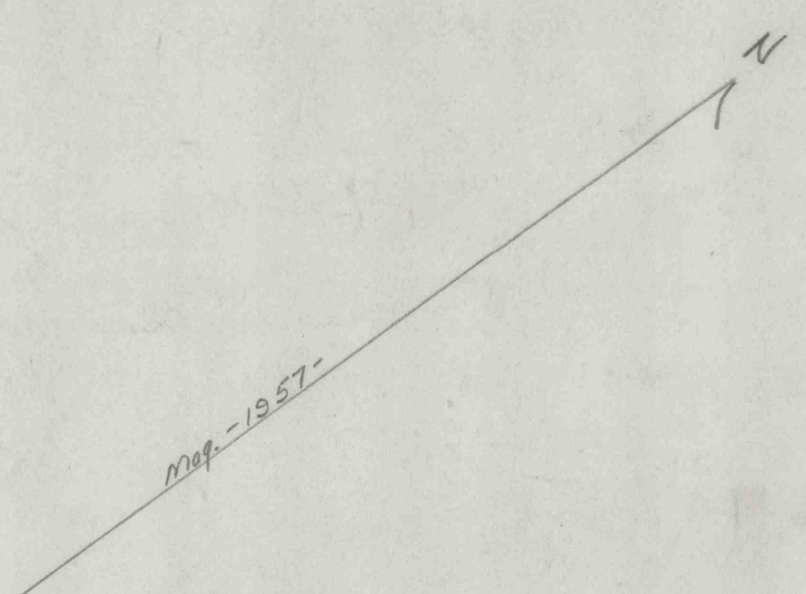

Anderson Creek

1" = 20 FT.