
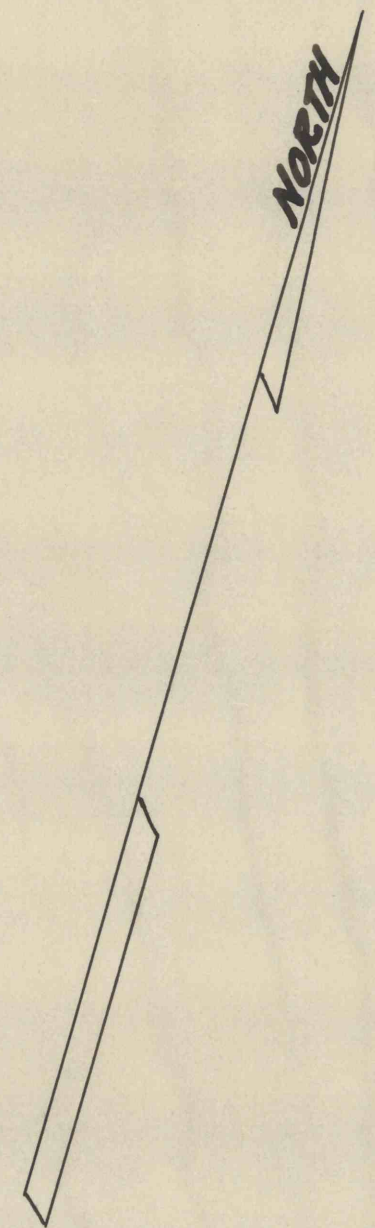


55-41-8-02  
20-3-1422

FINAL SURVEY BY DATE  
SURVEYED BY  
PLOTTED BY  
NOTE BOOK NO.  
AREAS CHECKED

ORIGINAL SURVEY BY DATE  
SURVEYED BY  
PLOTTED BY  
NOTE BOOK NO.  
AREAS CHECKED

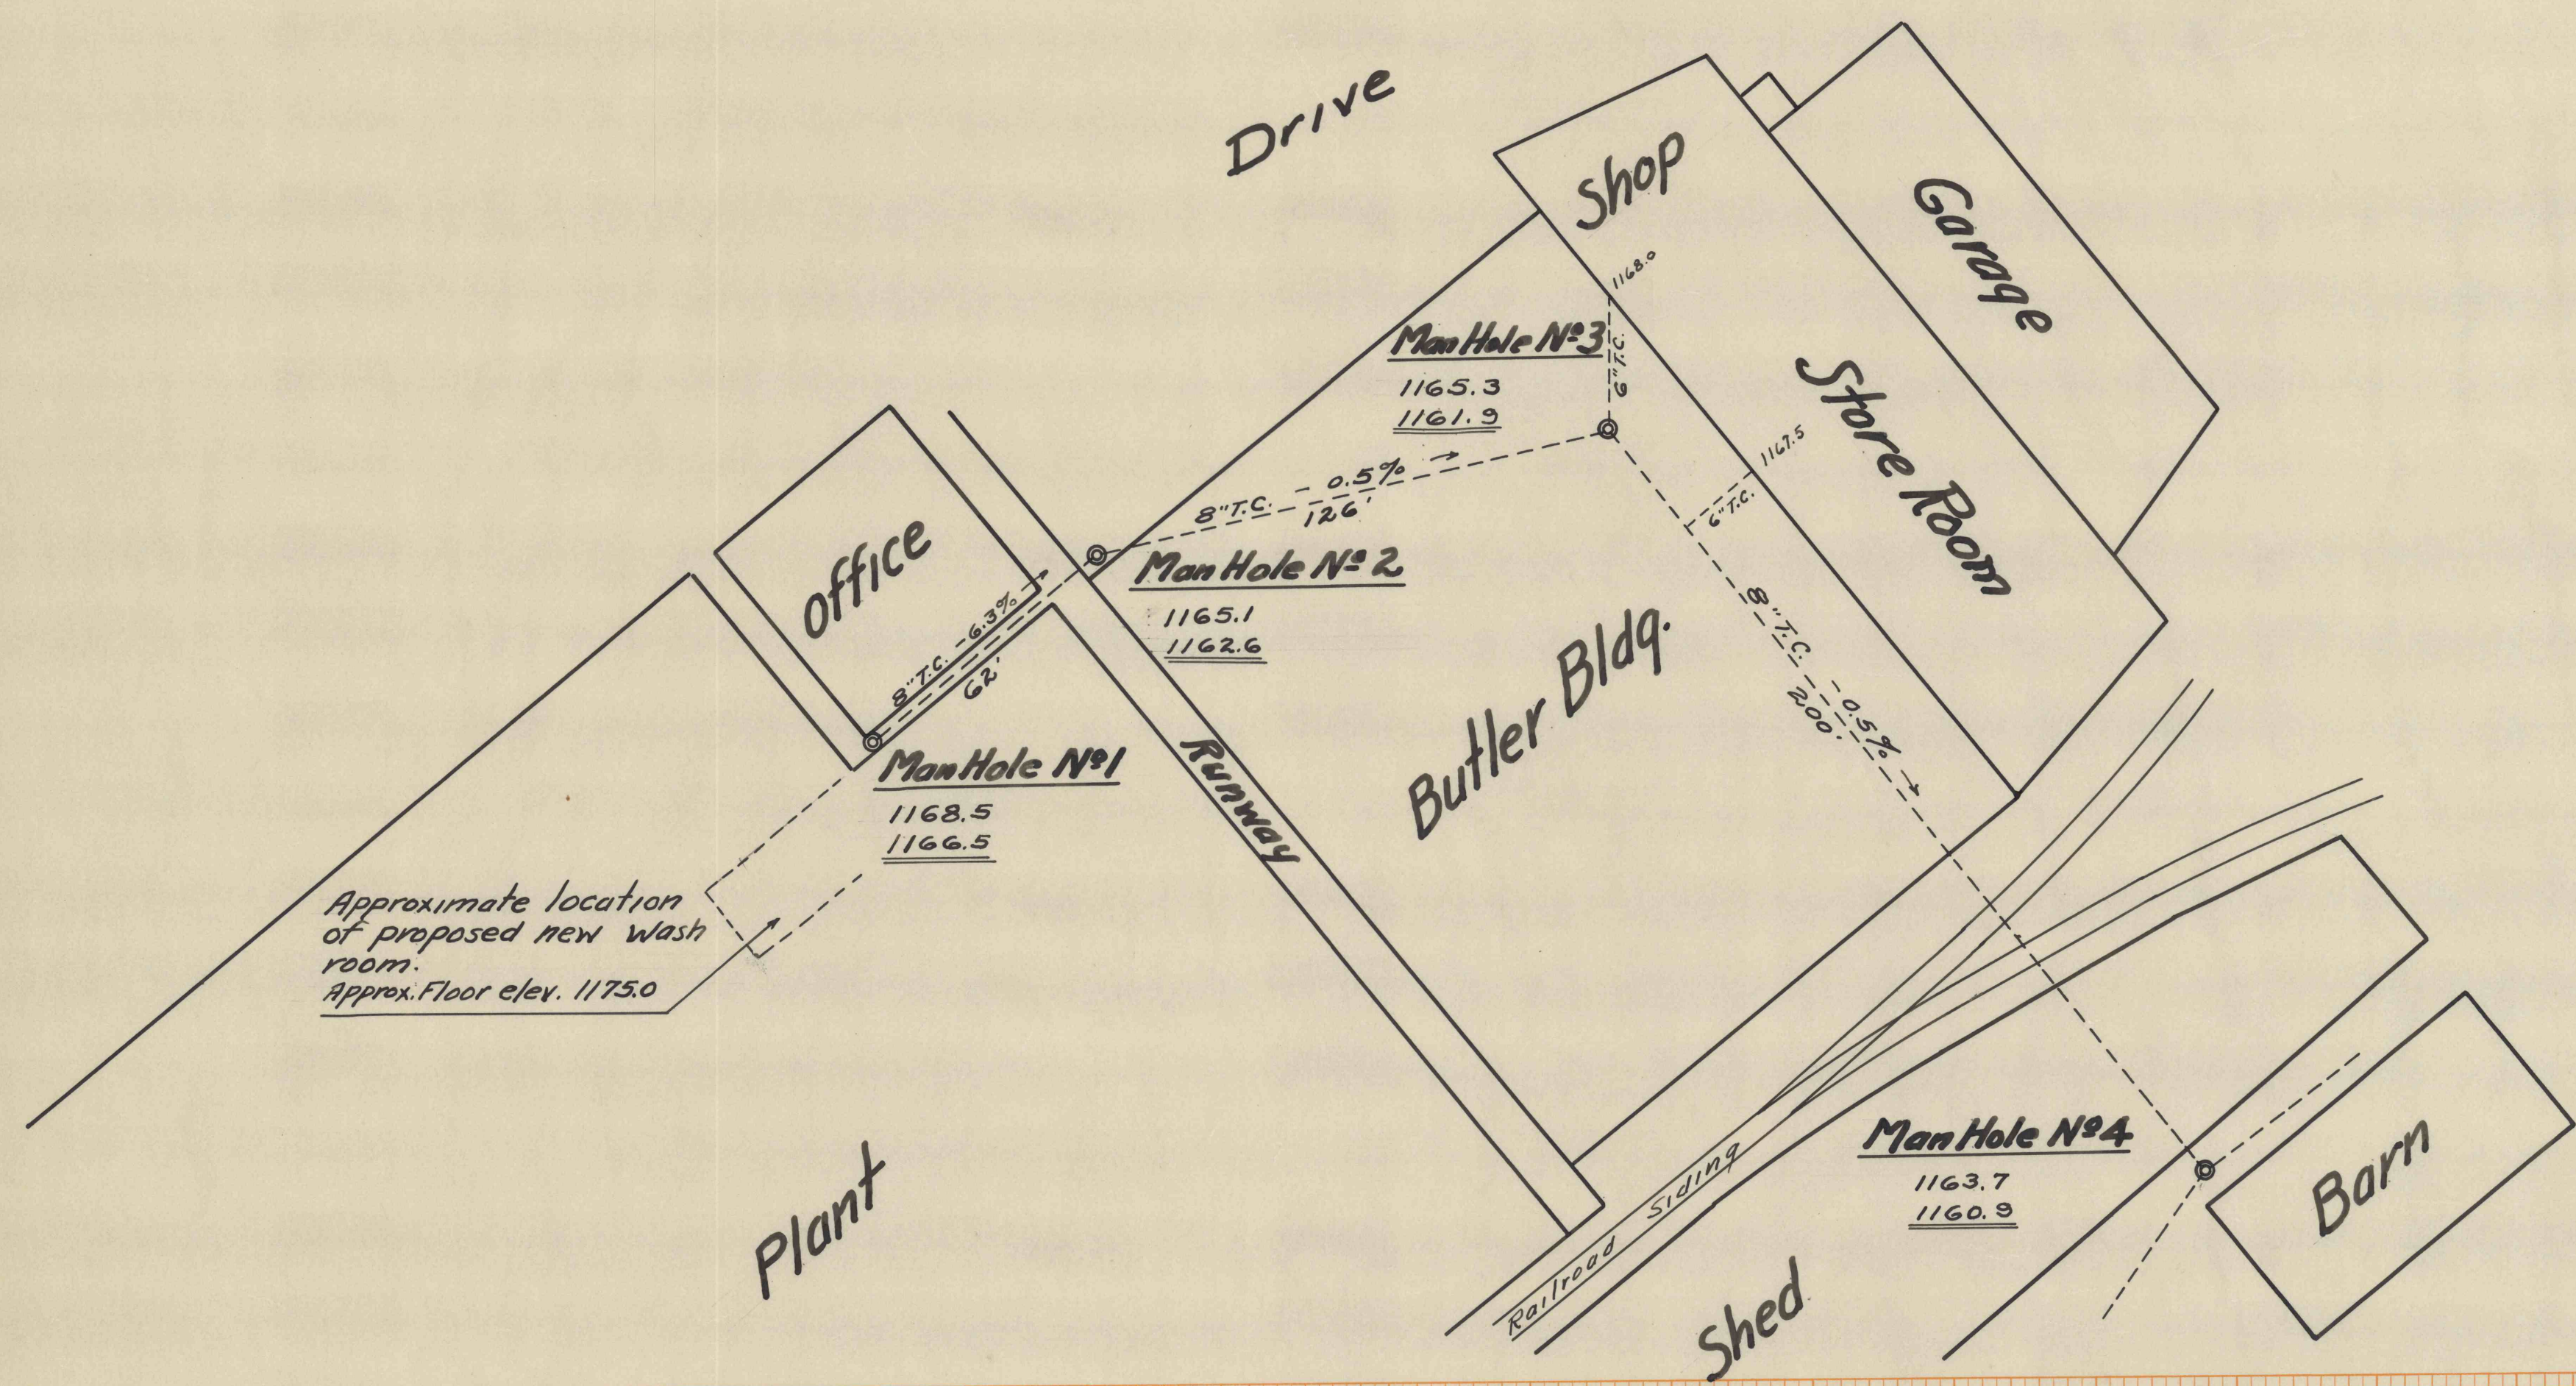


NORTH AMERICAN REFRACTORIES CO.  
CLEVELAND, OHIO.

Sanitary Sewer Plans - Curwensville Plant

SCALES: PLAN - 1" = 30 FT.  
PROFILE - Horiz. 1" = 30 FT.  
VERT. 1" = 3 FT.

Sept. 3, 1958  
By John D. Hames, Jr.

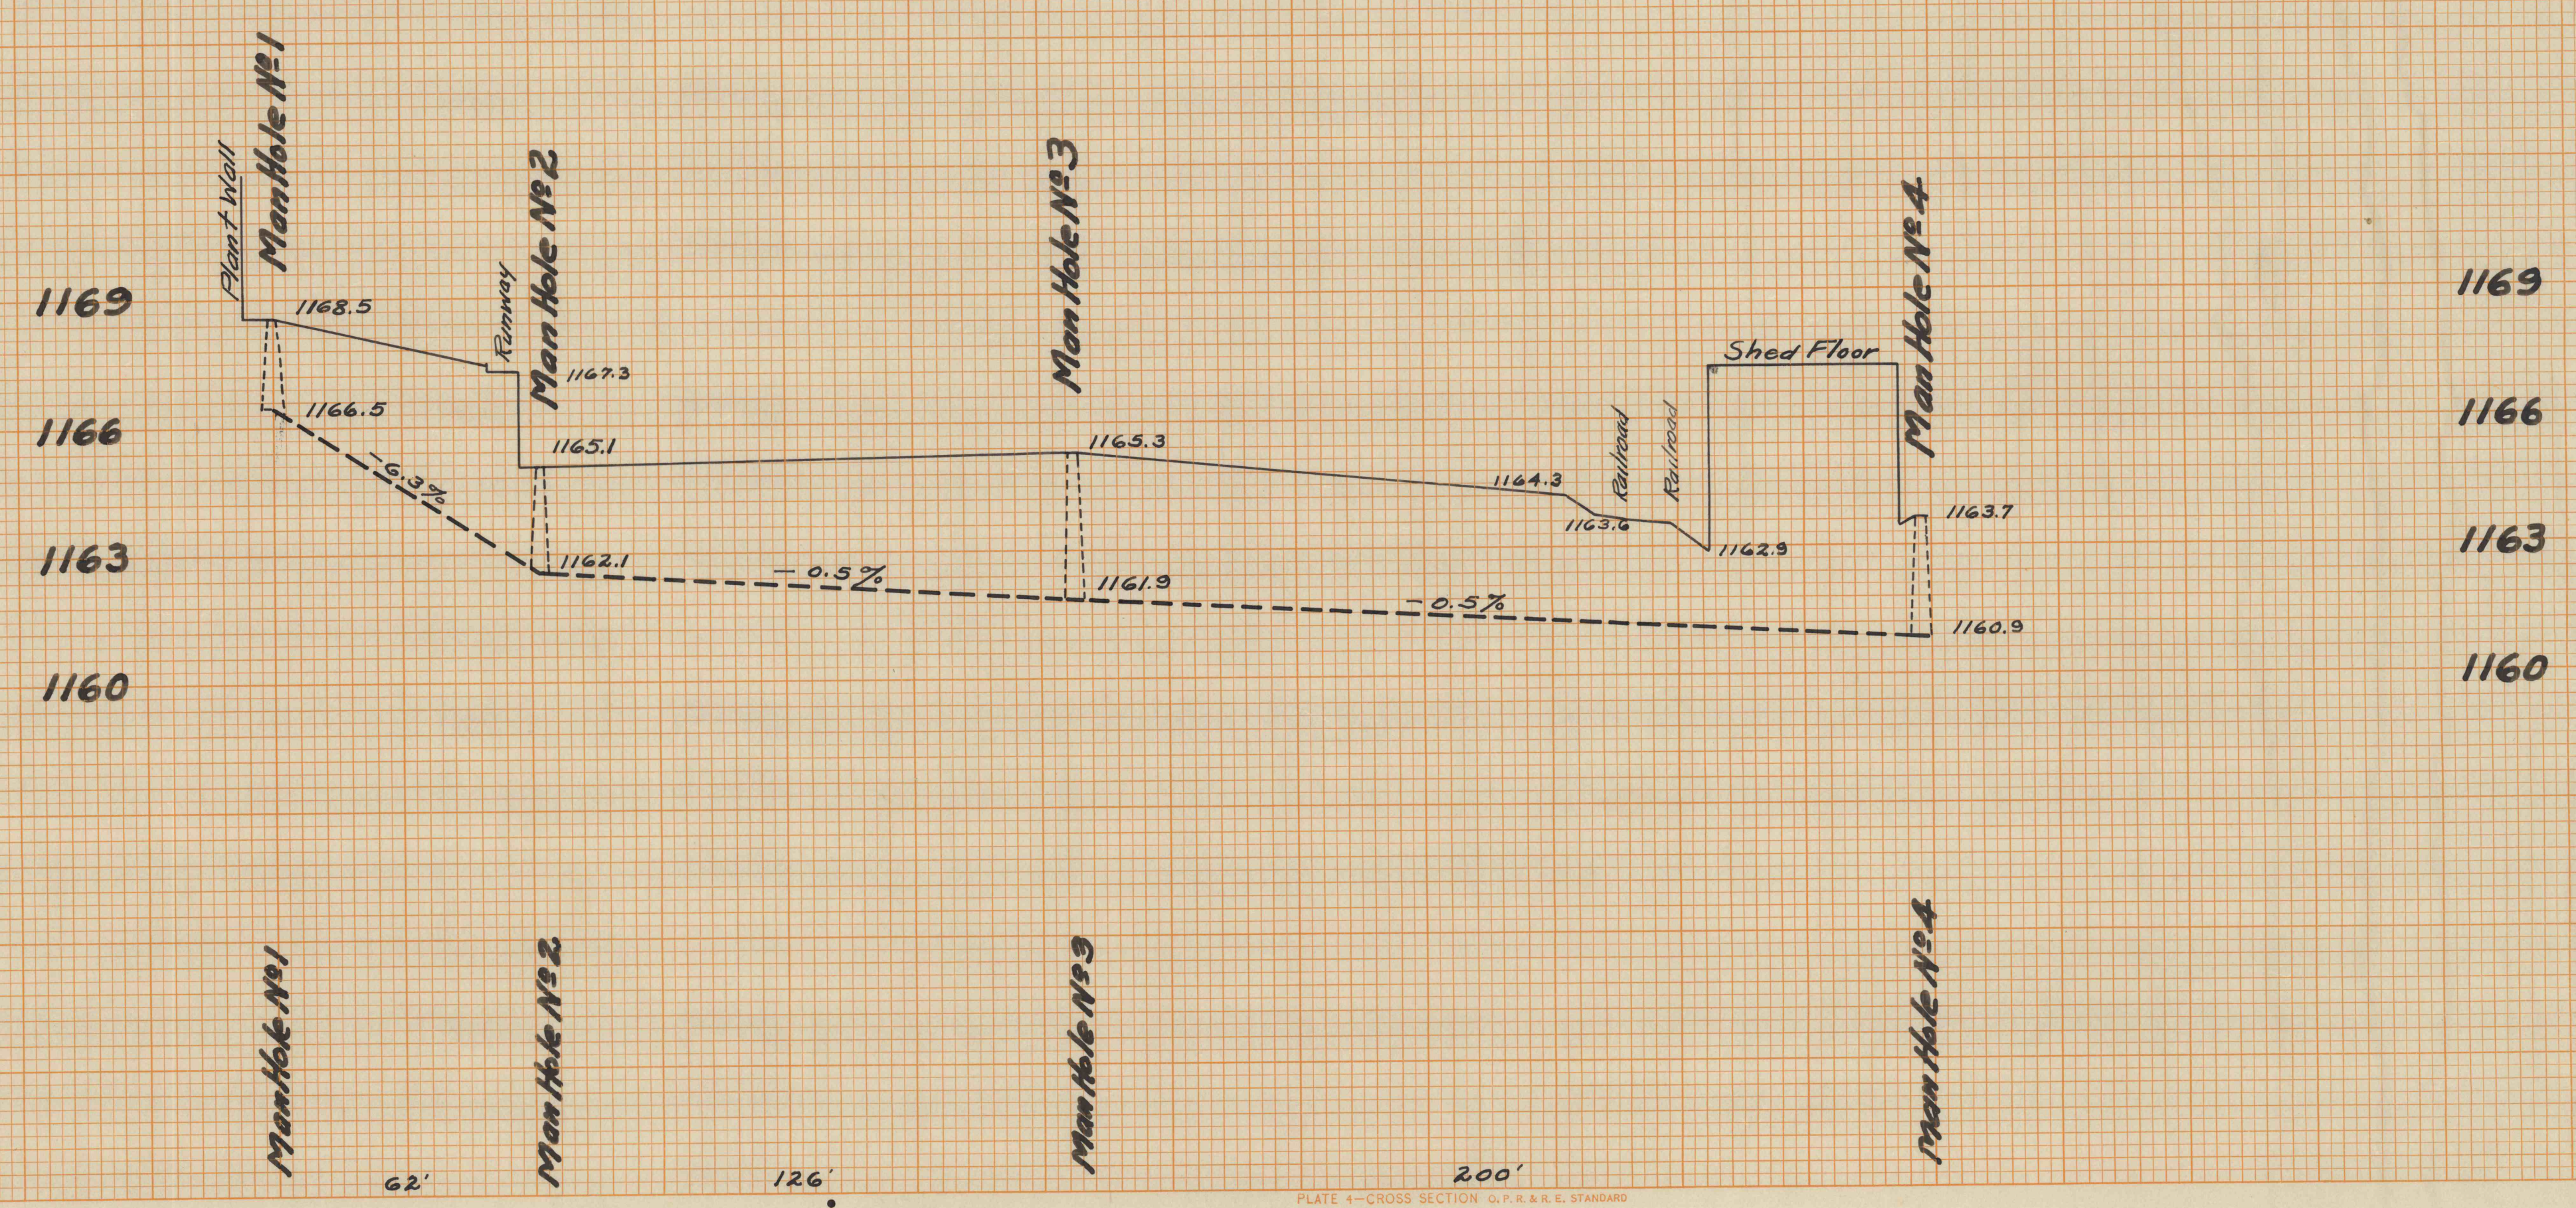

DRAWING No 50-3-1422  
SHEET No 1

PLATE 4 - CROSS SECTION - G. P. R. & R. E. STANDARD  
KEUFFEL & ESSER CO., NEW YORK

K & E CO. NO. 345-4 MADE IN U.S.A. 11221

55-41-8-02  
20-3-1422