
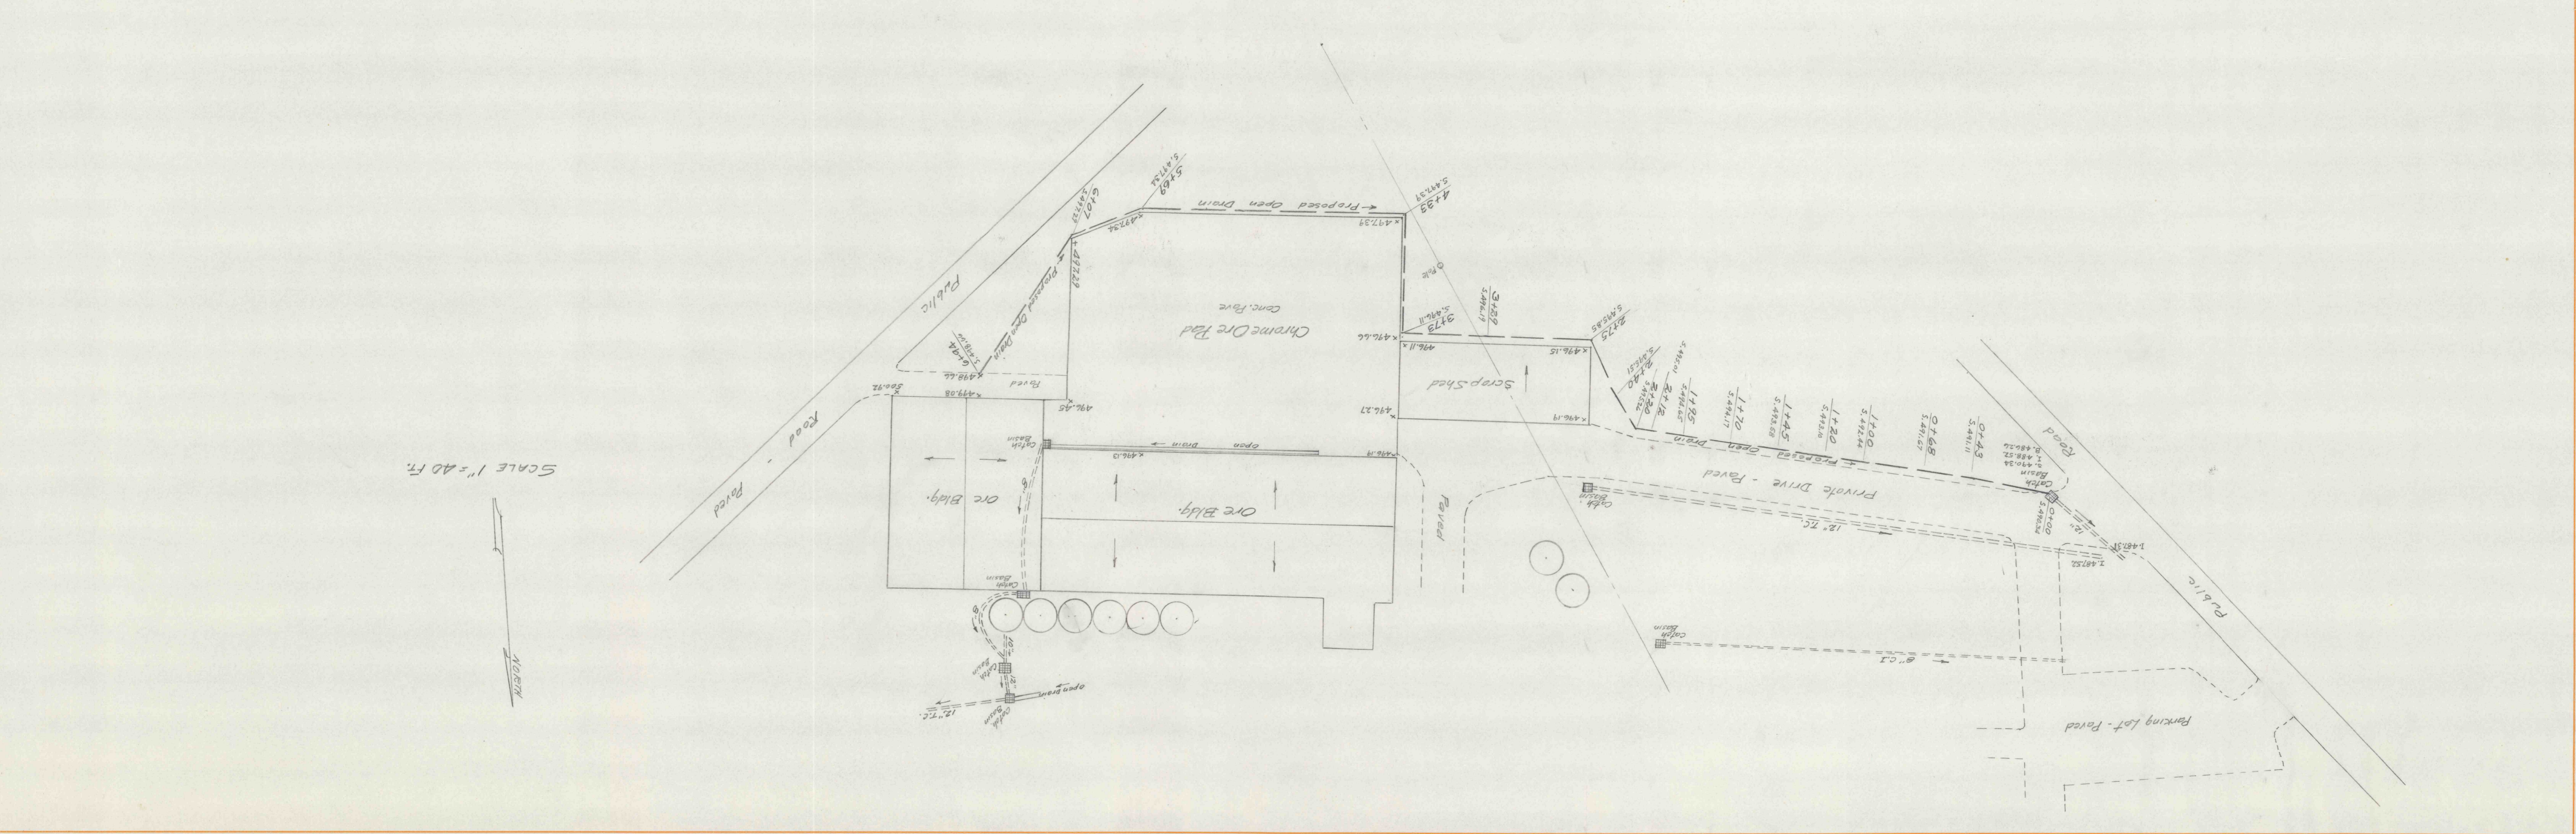


ORIGINAL SURVEY NOTE BOOK NO.	SURVEY PLOTTED TEMPERATURE AREAS CHECKED.	BY	DATE

FINAL SURVEY NOTE BOOK NO.	SURVEY PLOTTED TEMPERATURE AREAS CHECKED.	BY	DATE

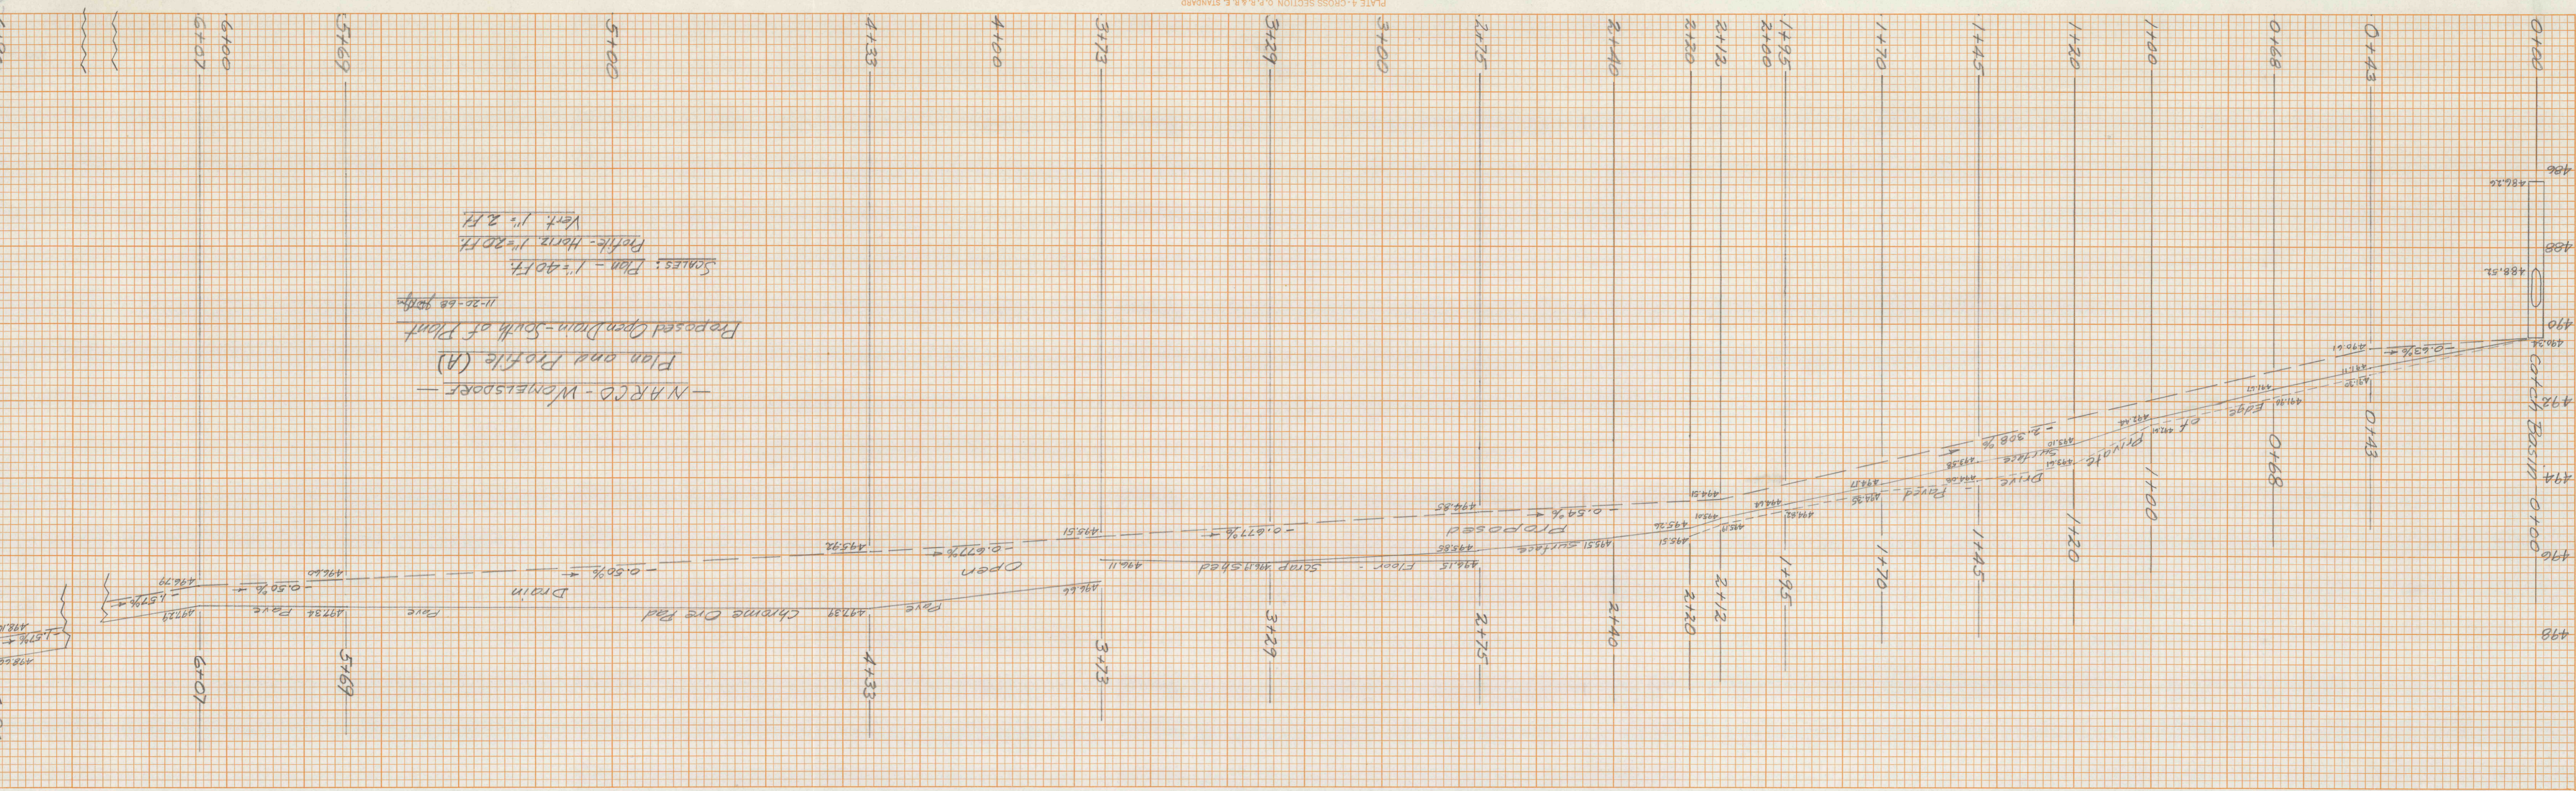

18-1-76-50

PLATE 1 - CROSS SECTION O. P. R. & R. E. STANDARD
 KUFPEL & ESSER CO., NEW YORK